
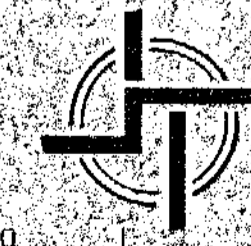


HÁHVAMMUR 14

Hafnarfirði

1600

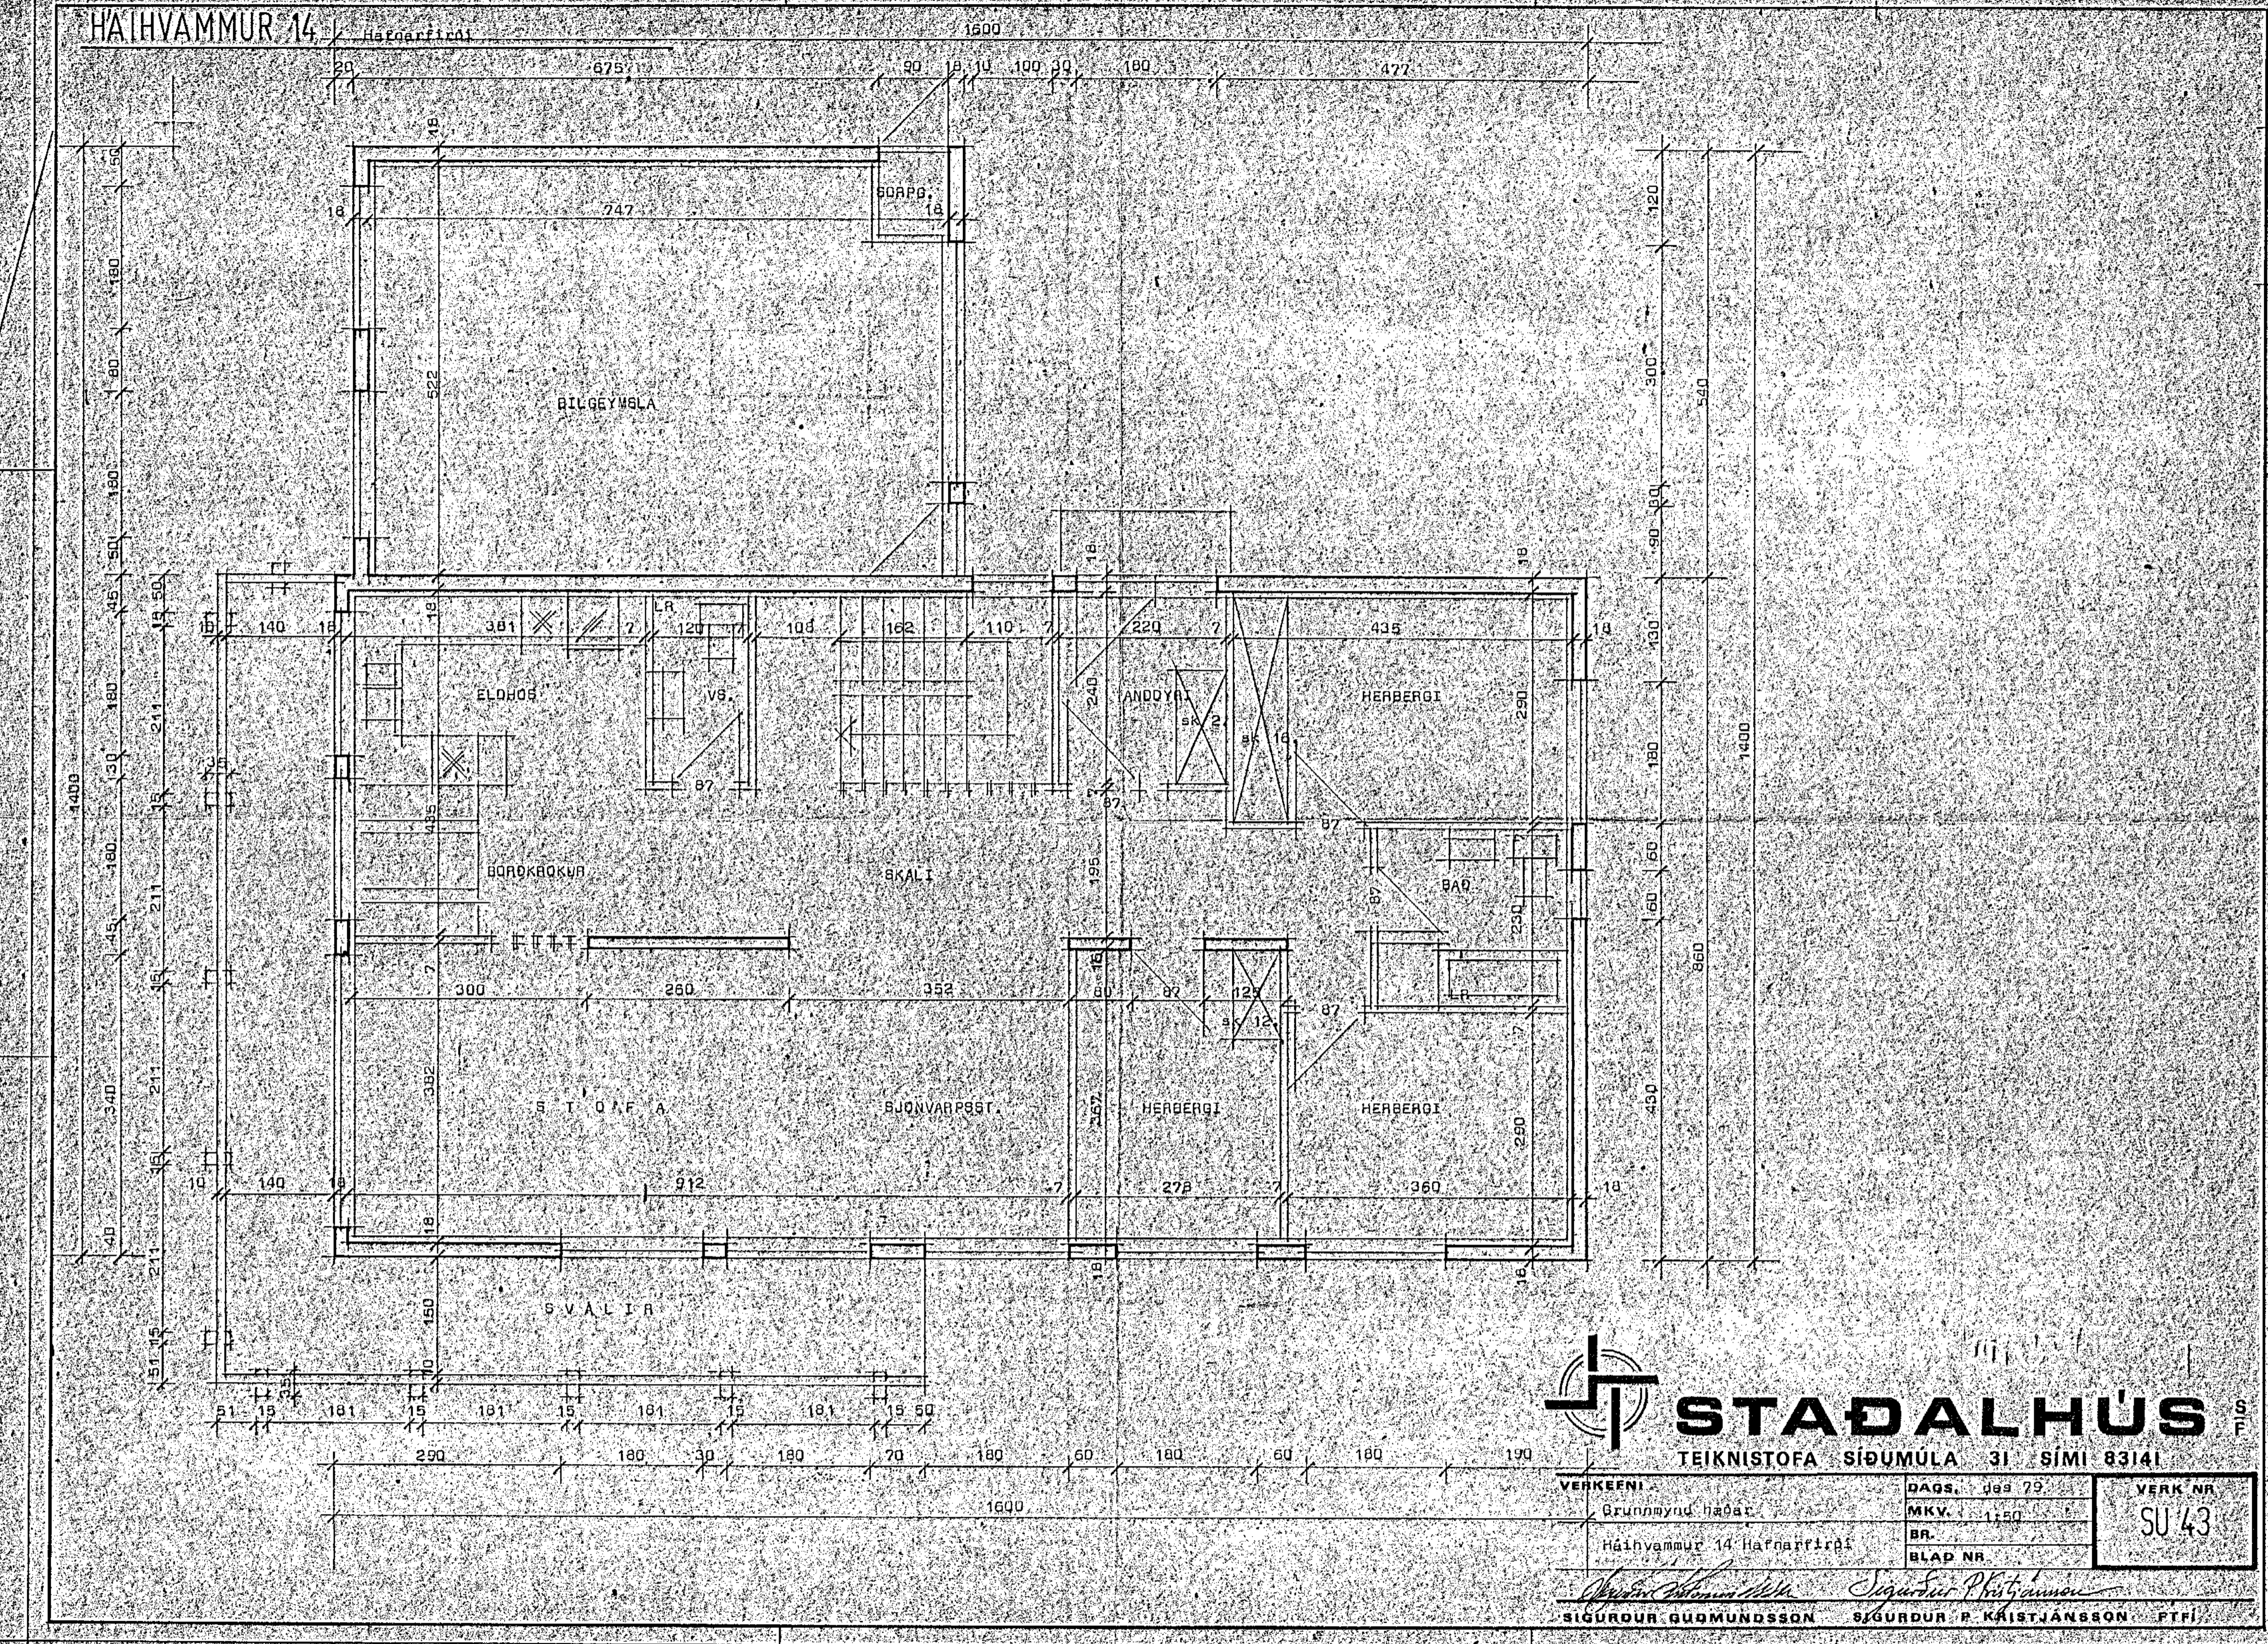

STADALHÚS

TEIKNISTOFA SIÐUMULA 3I SÍMI 83141

VERKEFNI Grunnmynd hæðar	DAGS. dag 79	VERK NR.
Háhvammur 14 Hafnarfirði	MKV. 1:50	SU 43
	BR.	
	BLAP NR.	

SIGURDUR GUDMUNDSSON SIGURDUR P. KRISTJANSSON PTFI