
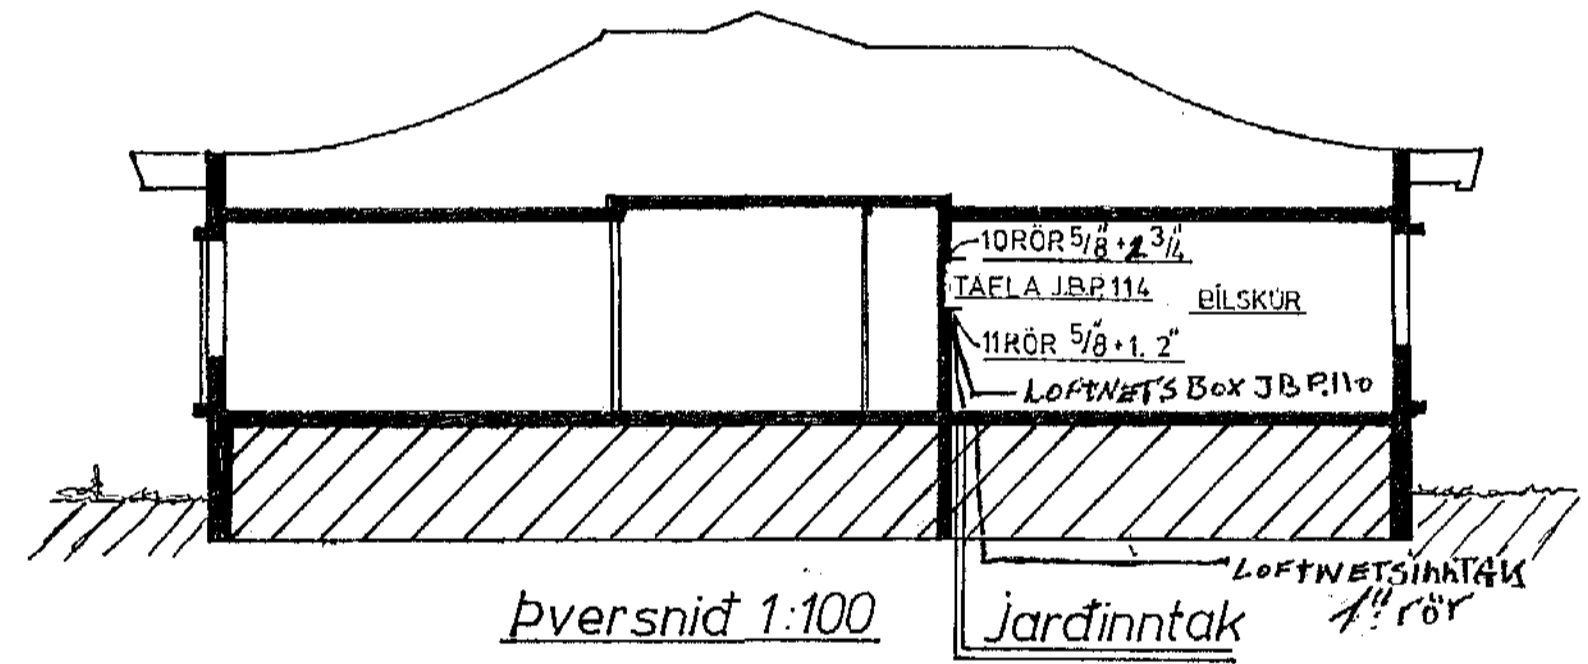


TAFLA J.B.P. 114.

| | | | | | |
|---|---|---|------------------------|---------------|----------------------|
| Gr.1.10A. m ^{5/8} 3 15 ^a | X | C | Herbergi Nr.1.2.3. | | |
| Gr.2 | | X | C | — — Nr.8.23. | |
| Gr.3 | | X | X | C | — — Nr.4.5.6.7.9. |
| Gr.4 | | X | X | C | — — Nr.21.22. |
| Gr.5 | | X | X | C | — — Nr.13.19. |
| Gr.6 | | X | X | C | — — Nr.11.12. |
| Gr.7 | | X | X | C | — — Nr.10.18. |
| Gr.8 | | X | X | C | — — Nr.14.15.16.17. |
| Gr.9 | | X | X | C | — — Nr.20. |
| Gr.10.16A. m ^{5/8} 3 15 ^a | X | C | Tengill í bilageymslu. | | |
| Gr.11 | | □ | Þurkari. | | |
| Gr.12 | | □ | Þvottavél. | | |
| Gr.13 | | □ | Uppvöskunarvél. | | |
| Gr.14.25A. m ^{3/4} 3 4.0 | □ | □ | Eldavél. | | |
| Gr.15.20A. m ^{3/4} 3 25 ^a | ○ | □ | Sauna. | | |
| Gr.16. | | | | | |
| Gr.17. | | | | | |

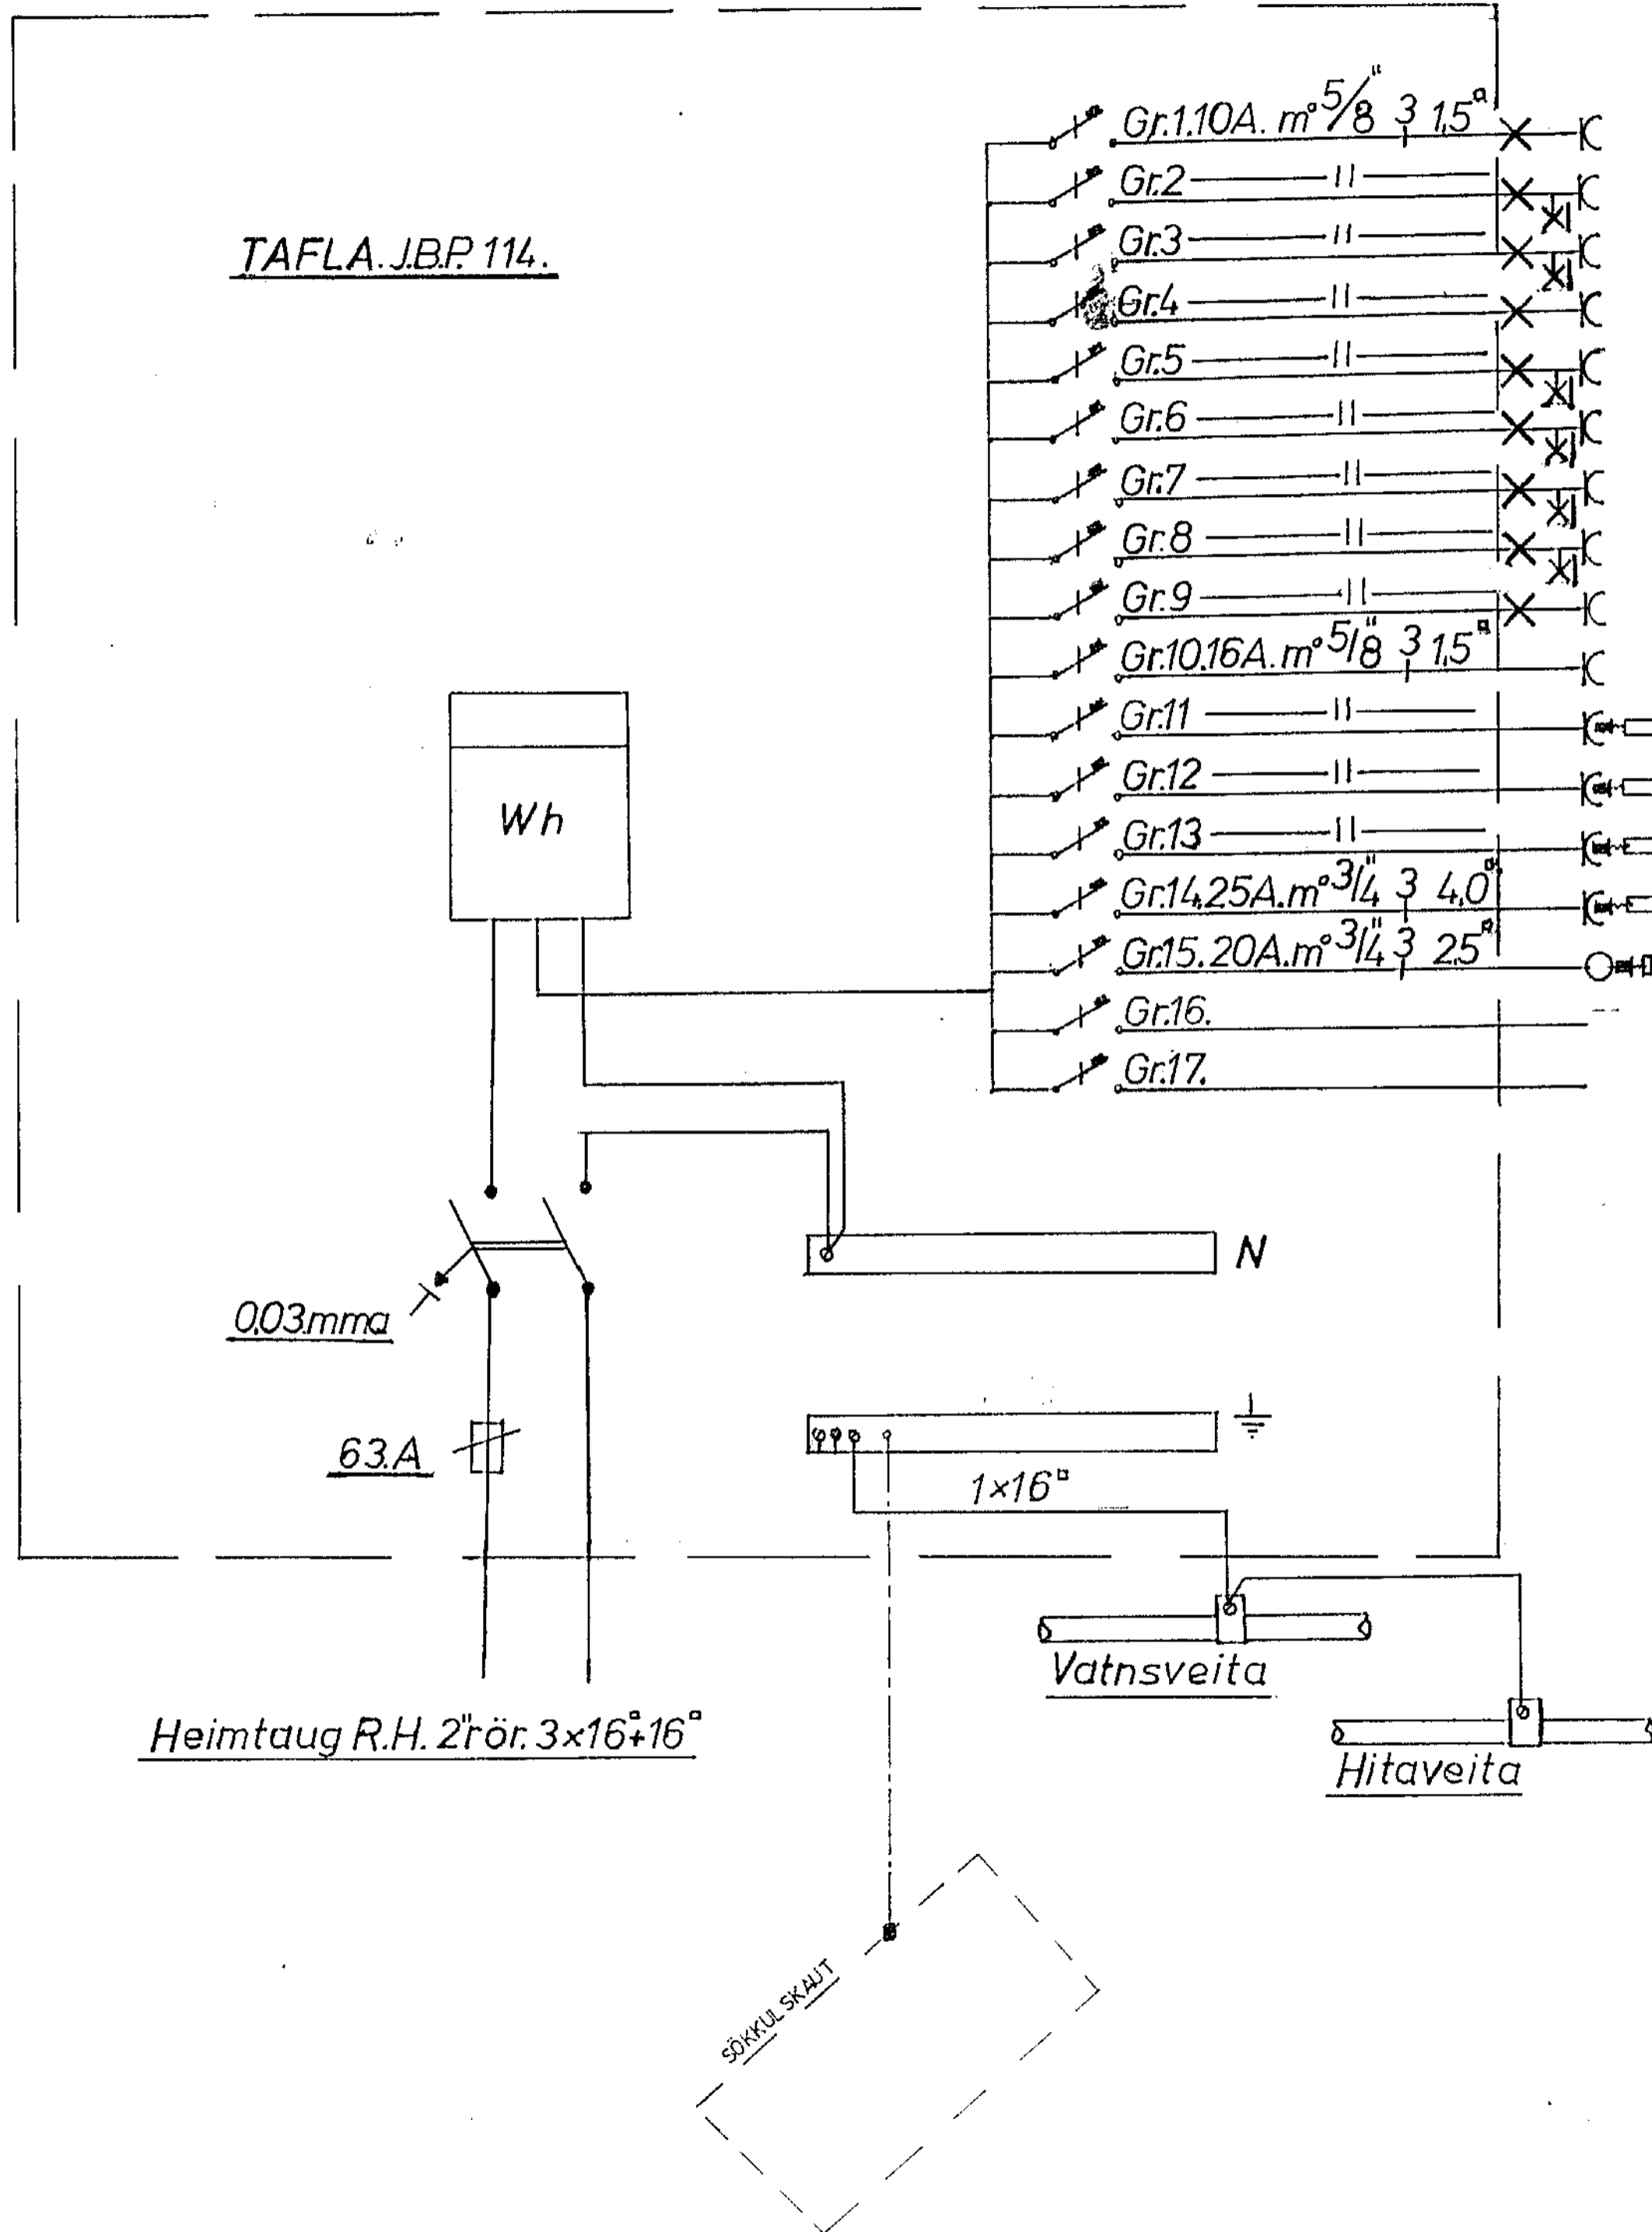

| | | |
|---------------------------|---------------------------------|-------|
| HÁHVAMMUR.16 HAFNARFIRÐI. | | |
| TEIKN | SIGURÐUR ASGRÍMSSON DRÁPUHLÍÐ.2 | TAFLA |
| DAGS | OK T.1981 | |
| BLAÐ | NR.3 | |
| BREYTI | | |