



GRUNNMYND, 1: 50

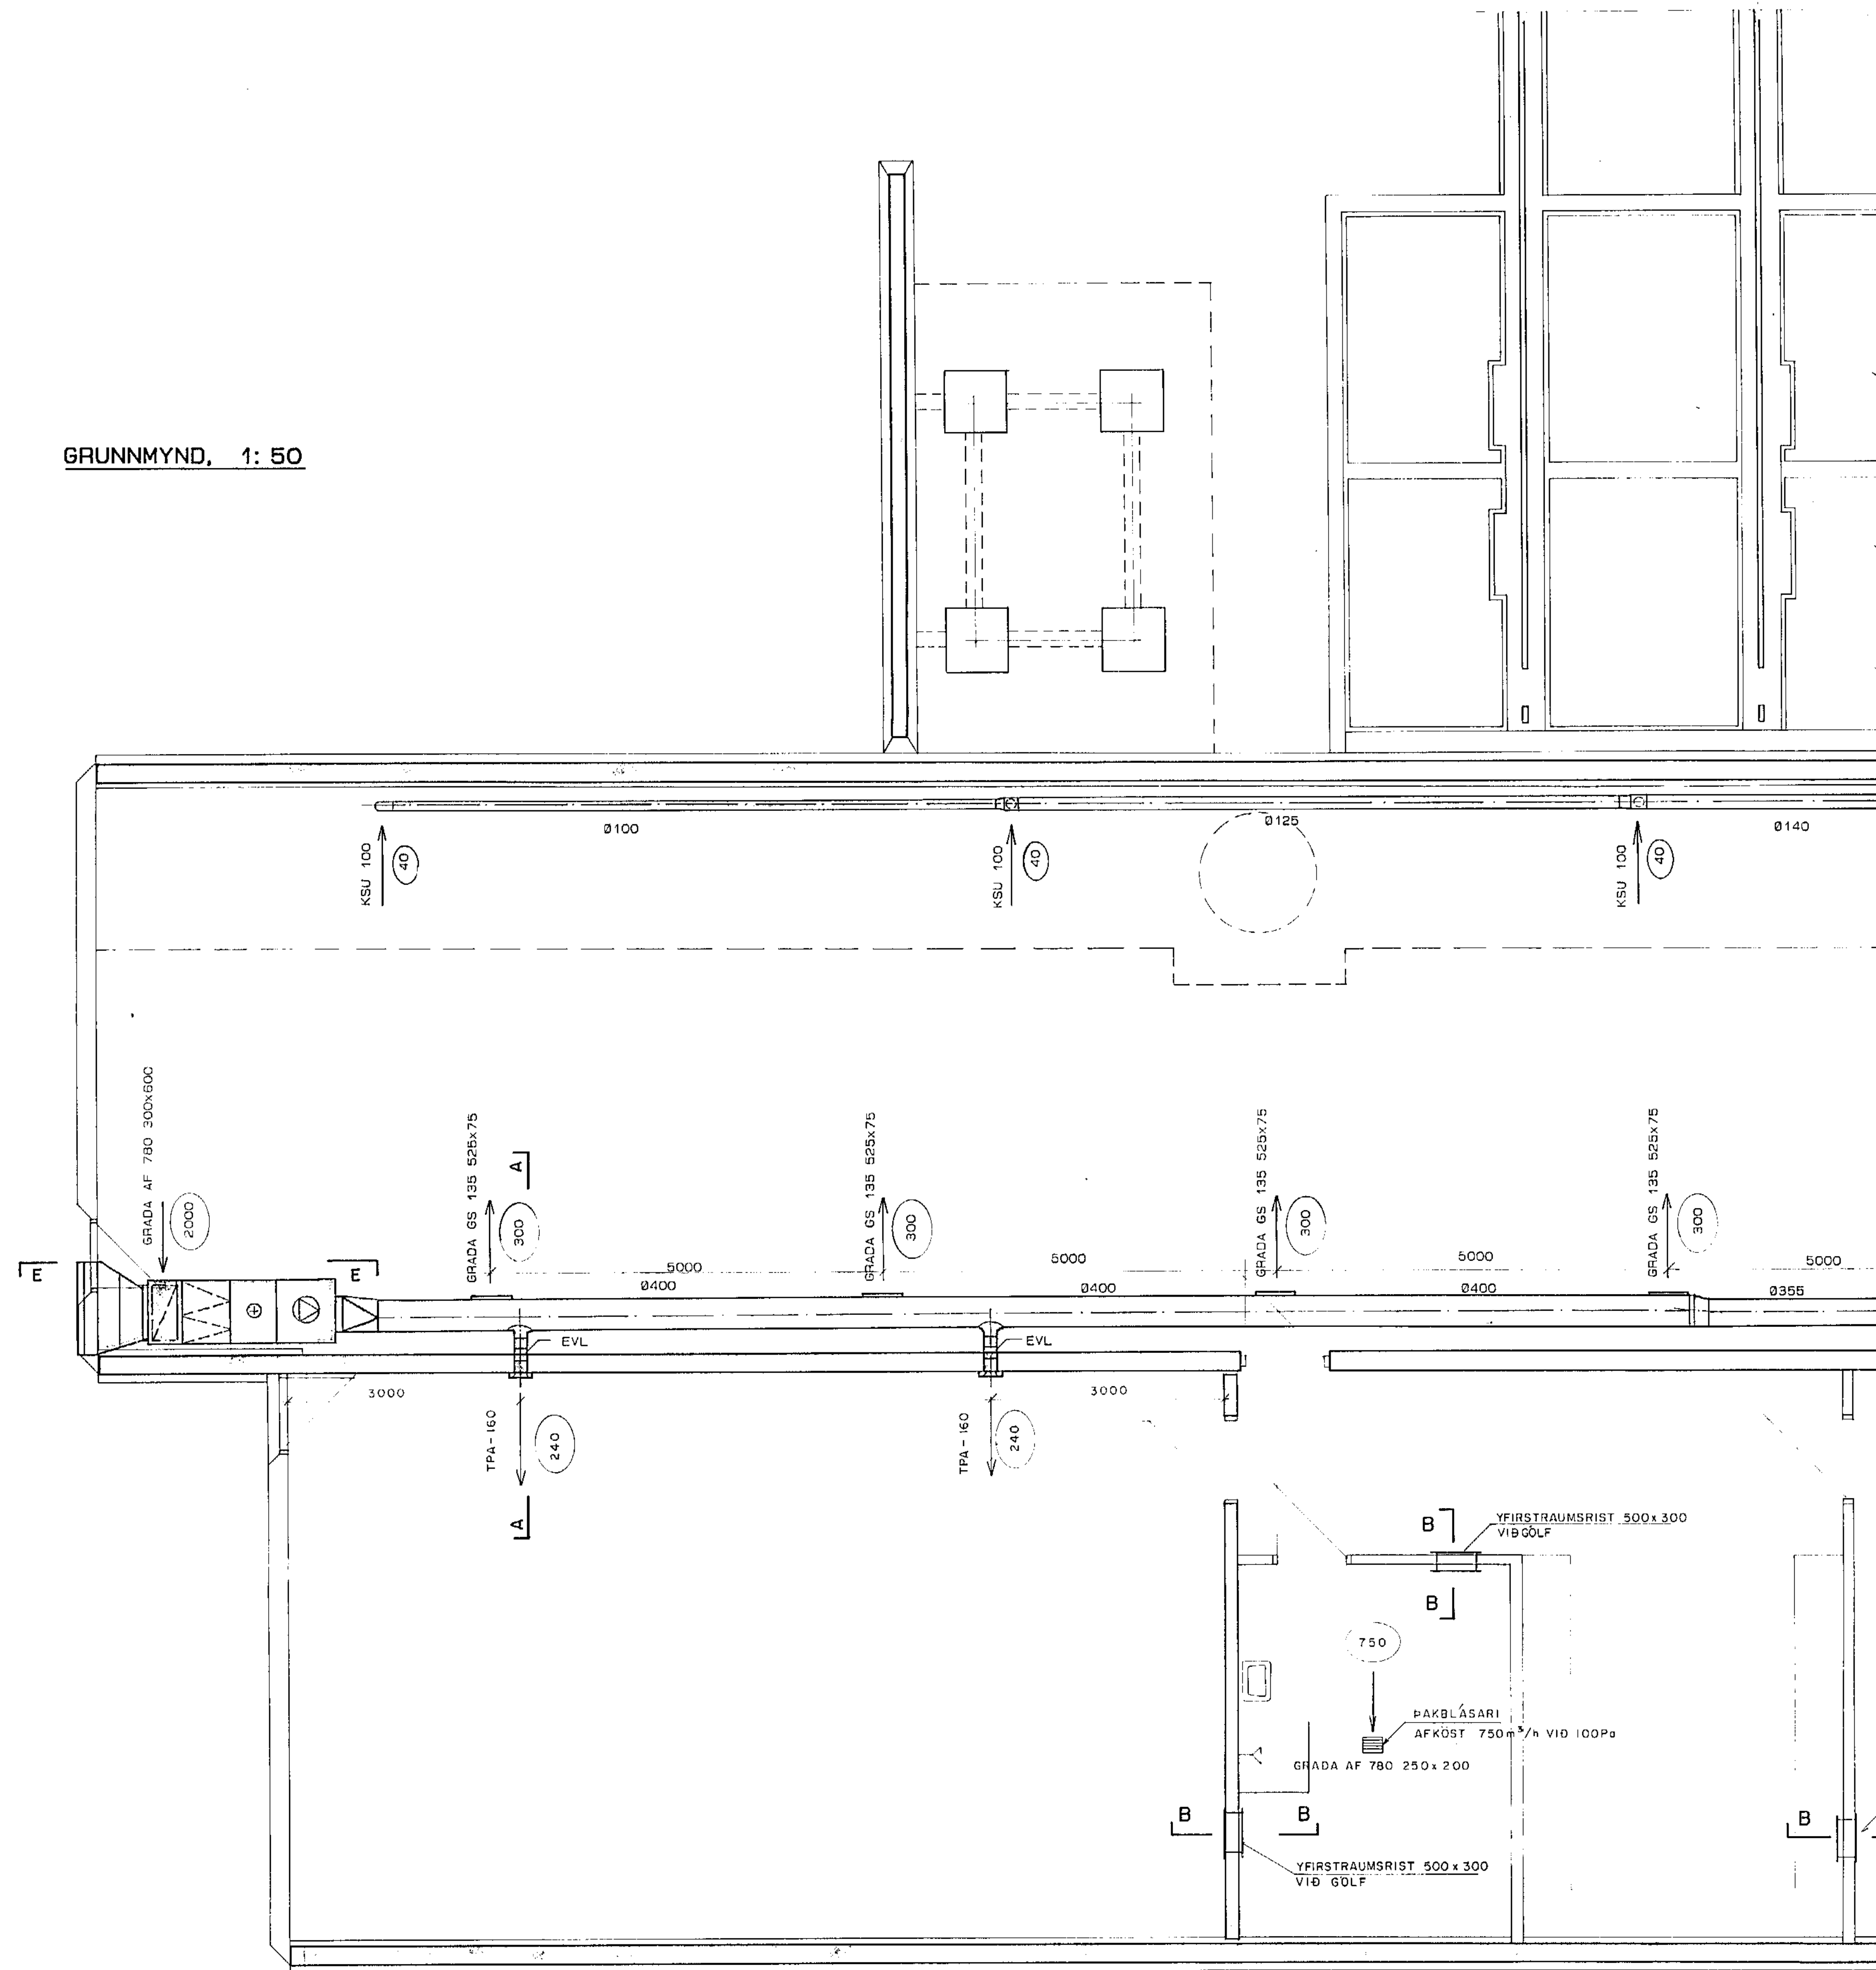


SNID A-A, 1: 10

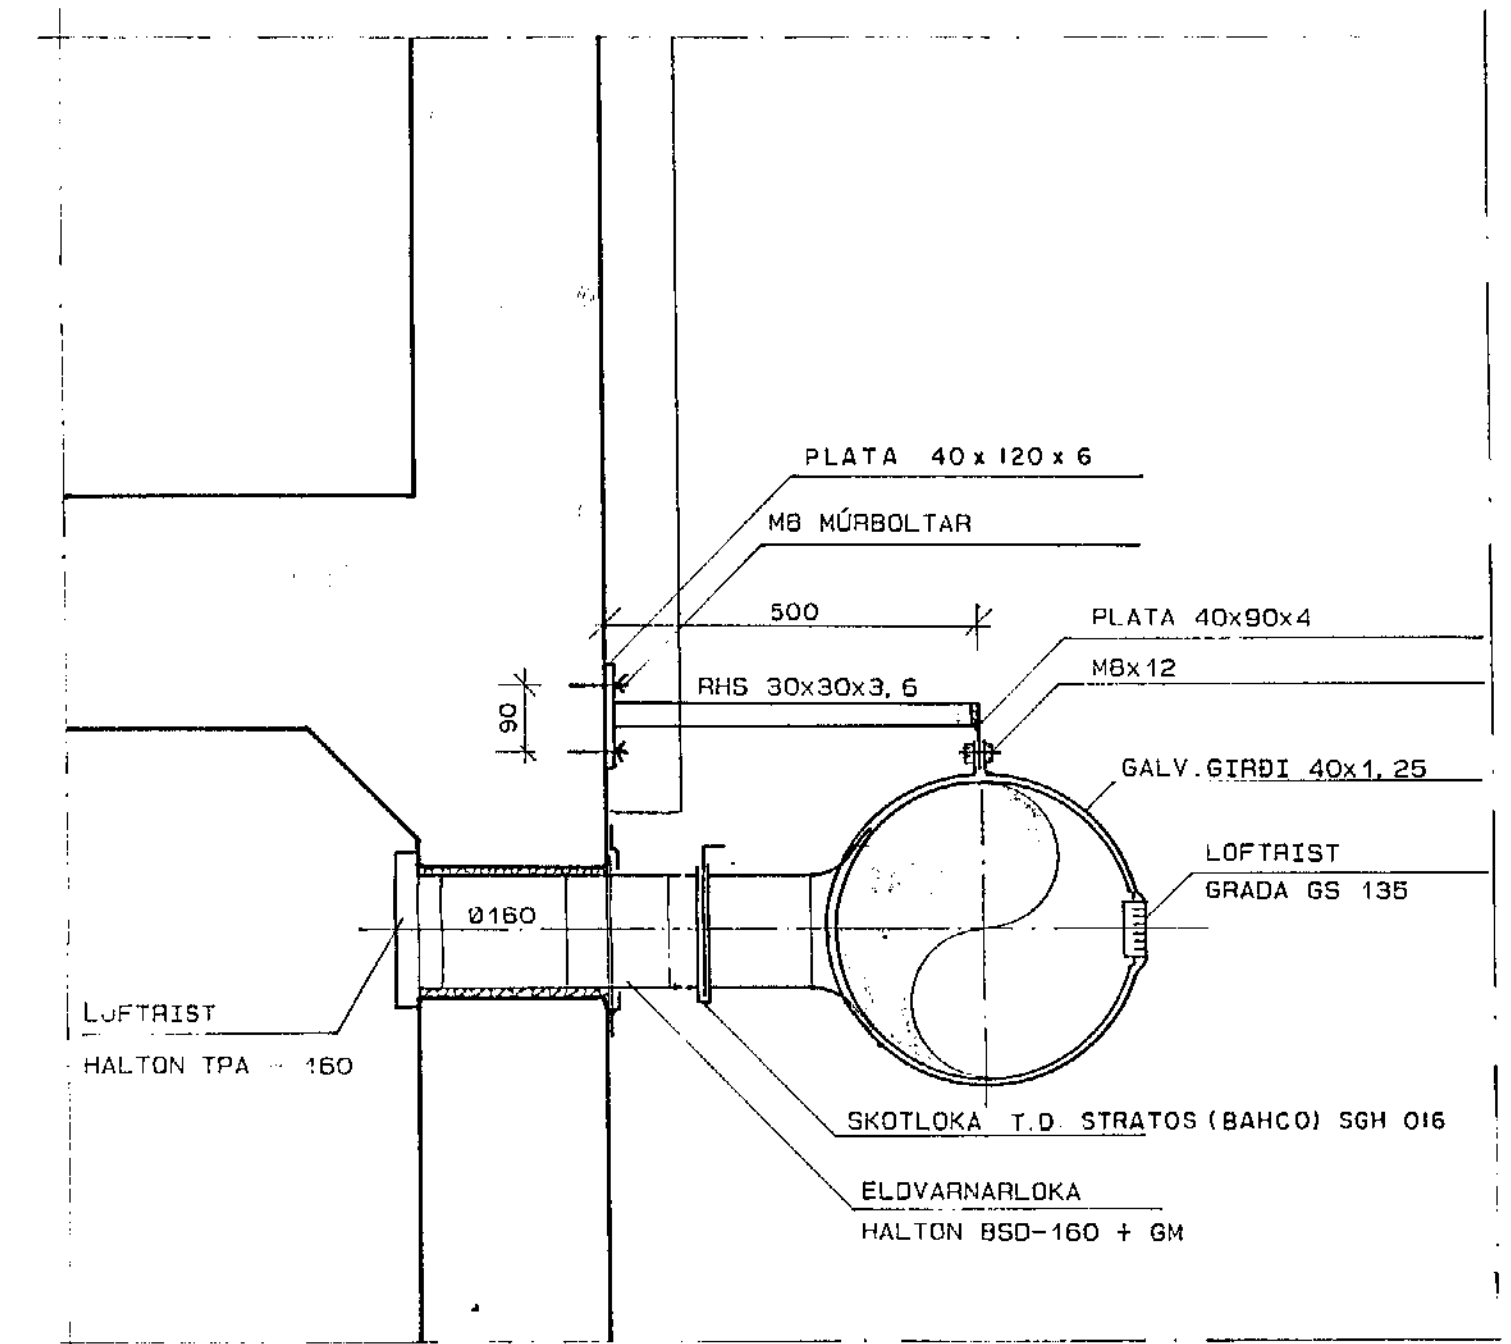

SNID B-B OG E-E SJÁ TEIKN.NR.-803
SNID C-C, SJÁ TEIKN.NR.-802

SKÝRINGAR SJÁ TEIKN.NR.-803

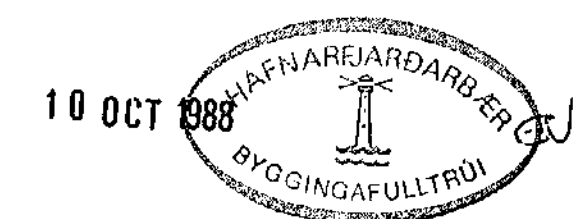

hönnun hf Ráðgjafarverktæðingar FRV · Stúmúla 1 · 108 Reykjavík
Sími (91)84311 Utibú: Reyðarförður · Hvolsvöllur

M.	LANDSVIRKJUN	E
H.S.F.	ADVEITUSTÖÐ AD HAMRANESI	D
T.E.N.	LOFTRÆSING:	C
Y.R.G.S.	GRUNNMYND OG SNID	B
G.Ø.Ø.		A
DAGS	SAMP	MKV
25.08.88	S. Þorvaldur	1:50 1:20
		88691-801