




PLATA YFIR 1 HÆÐ 1:50

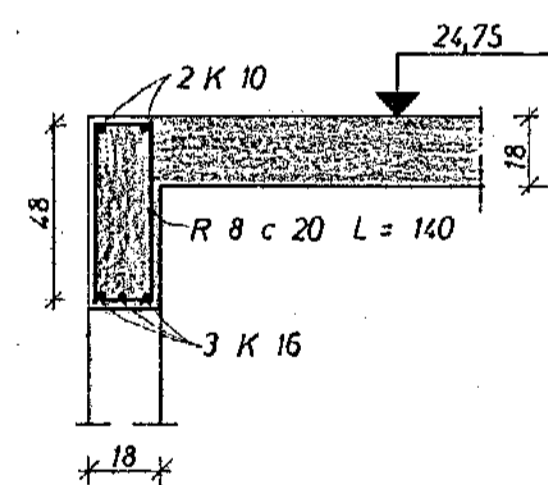


SNID E 1:20

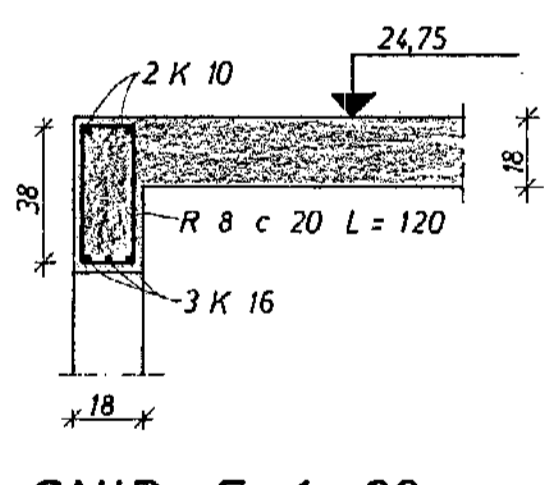


SNID F 1:20

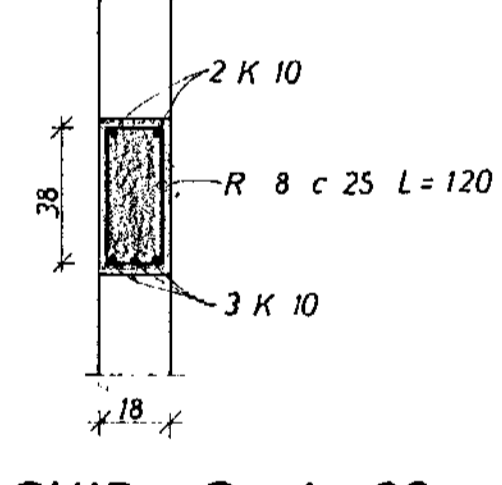


SNID G 1:20

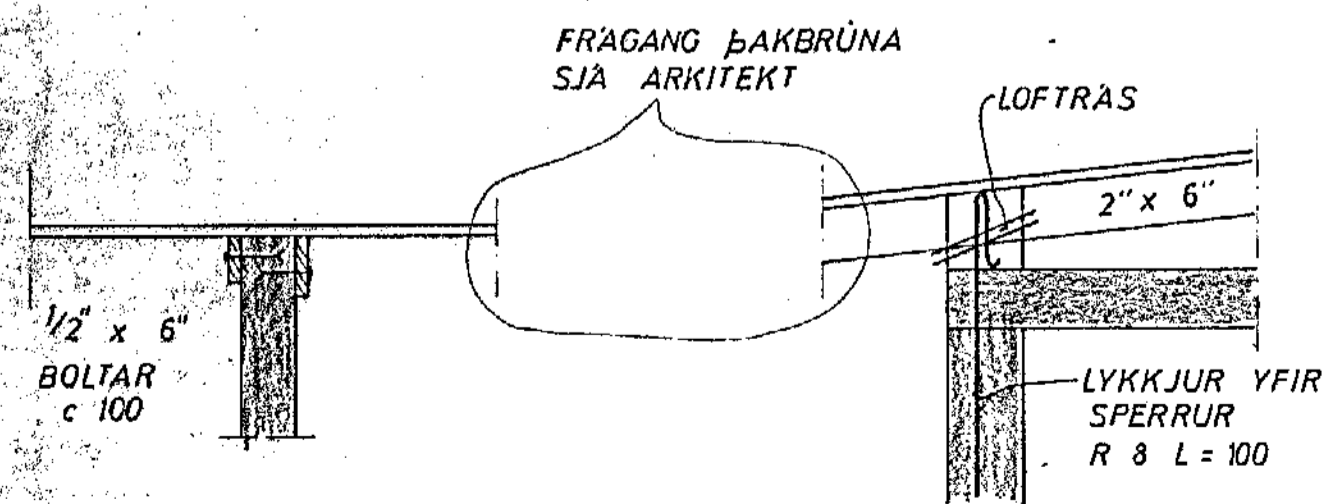

SNID D 1:20

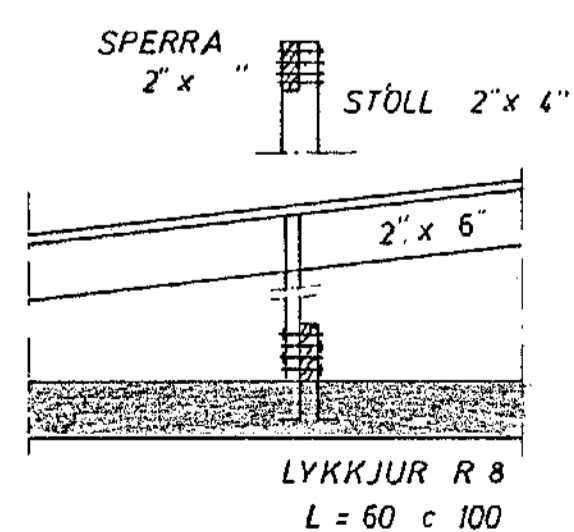


SNID B 1:20

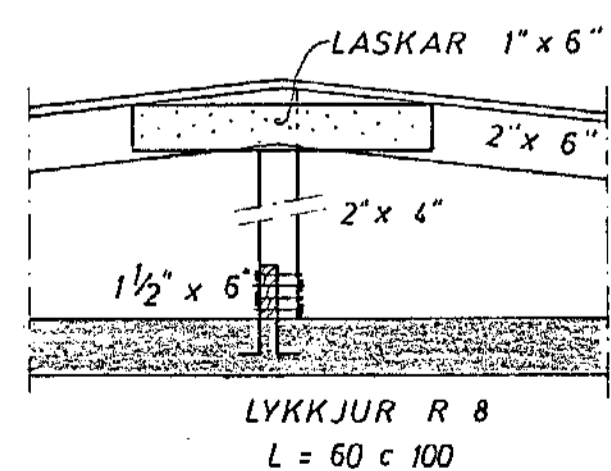


SNID A 1:20

SKÝRINGAR:  
 SPERRUR OG STÖLA SEM LIGGJA  
 Á EDA AD STEYPU SKAL RÝÐA  
 MED FUAVARNAREFNI.  
 ALLUR SAUMUR Í ÞAKI SKAL VERA  
 ZINKHÚDADUR.  
  
 STÖLA SKAL SETJA Á VÍXL.  
 SINN HVORU MEGIN AD SPERRU.

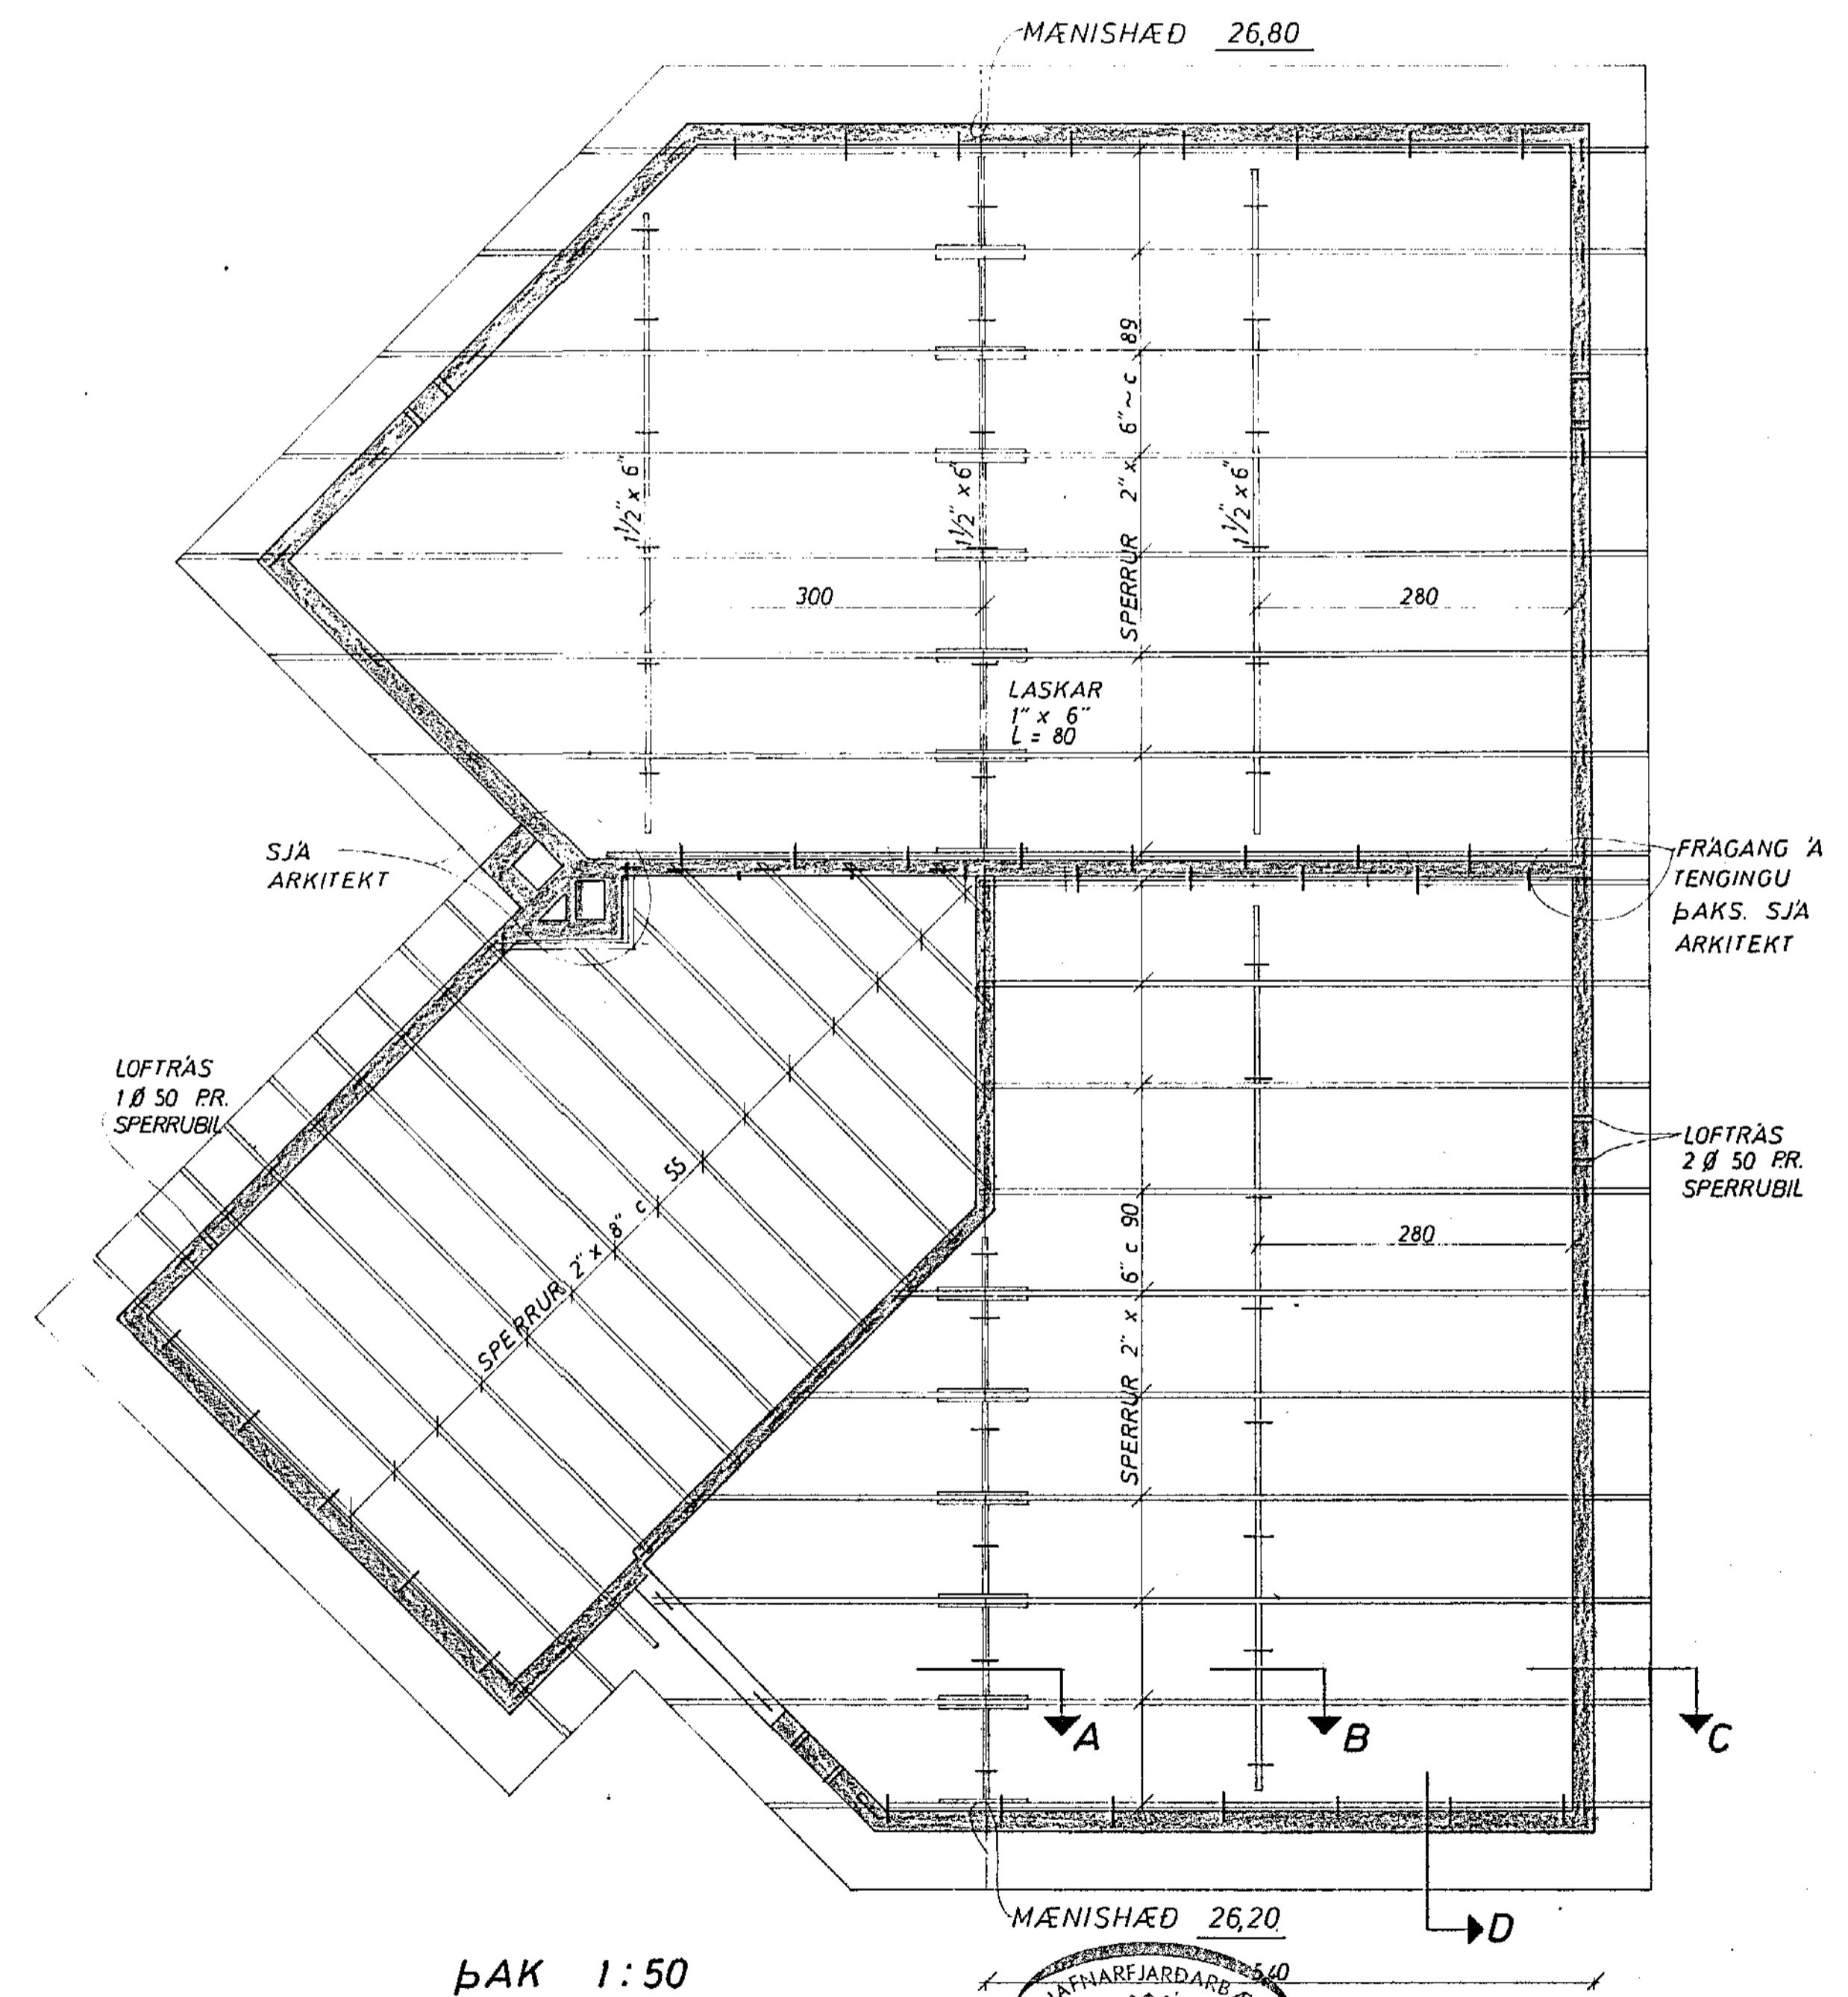

ÞAK 1:50

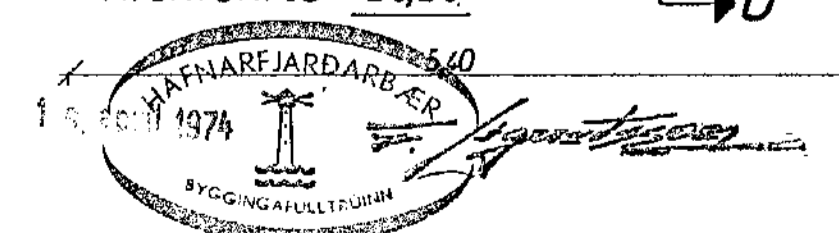

ADRAR SKÝRINGAR SJA TEIKN NR 1

HEIÐVANGUR 11	MÆLIKVARDI 1:50	VERK 7322	TEIKN NR 2
PLATA YFIR HÆÐ OG ÞAK	Hanna Tadna	Vitland Saab	DAGS FEBR 74
JÓHANN GUNNAR BERGÞÓRSSON VERKER MVFI	BRÉYTT		
SFRANDGÖTU 11 - HAFNARFIRDI - Sími 53316			