
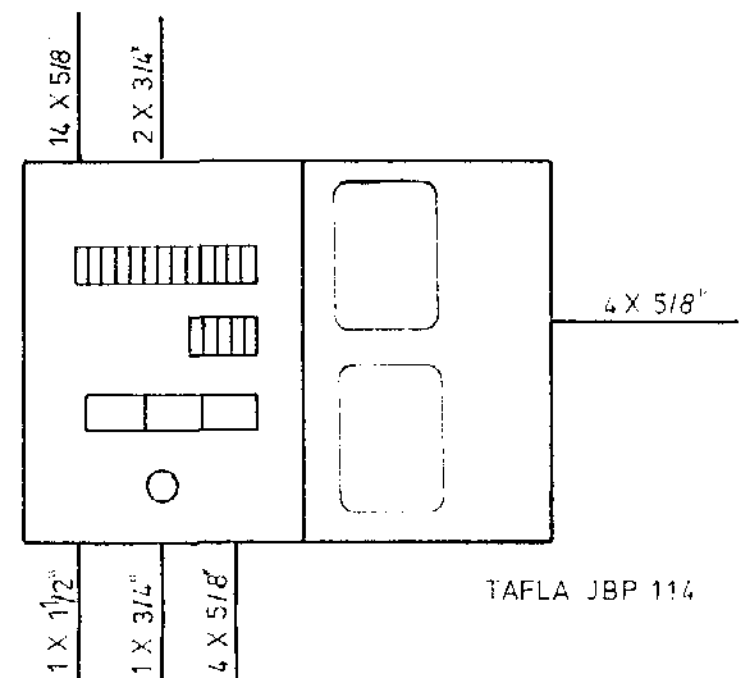


TAFLA JBP 114

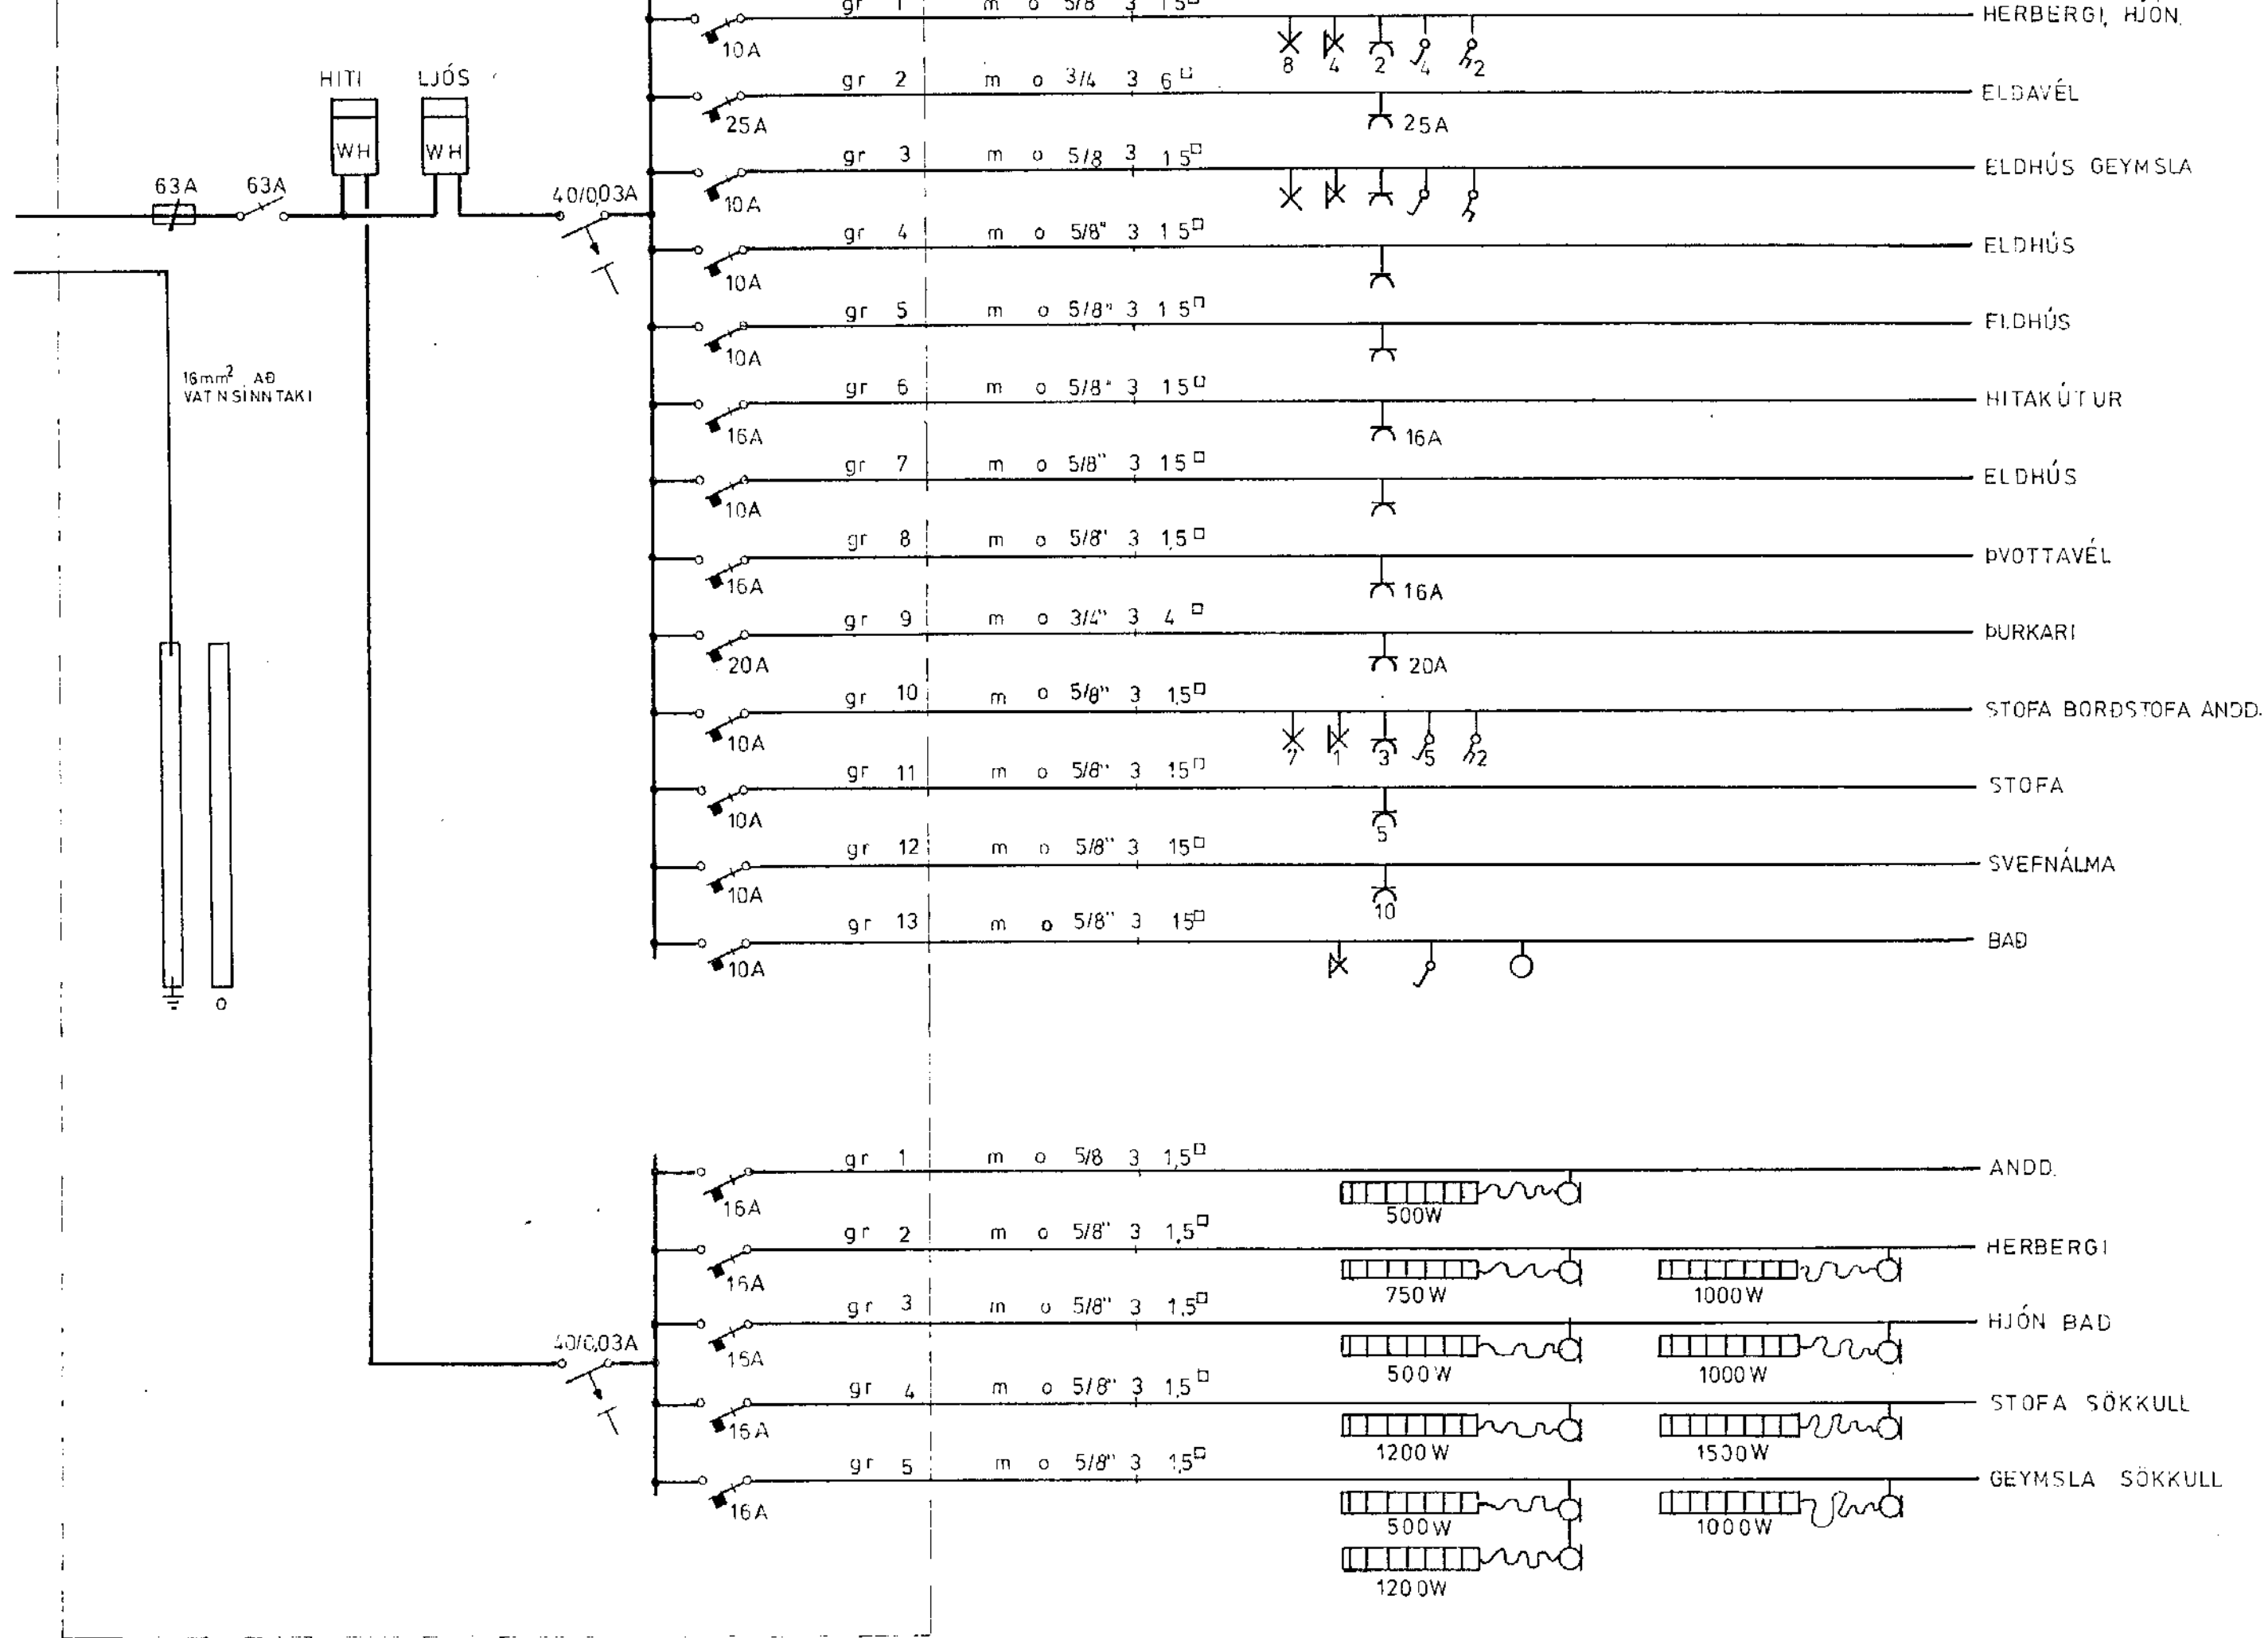

TAFLA JBP 114

BR. NR.	DAGS	TEIKN.	YFIRF.	BREYTING
TEIKNINGAR NR.				HEIDVANGUR 16 HAFNARFIRÐI
VERK	BLAD	FRH	BL.	Einlínnumynd.
KVARDI				Rafhönnun
HANNAD TEIKNAD YFIRF.				SIMI 12666
GG GG				
REYKJAVIK NOV 73				