
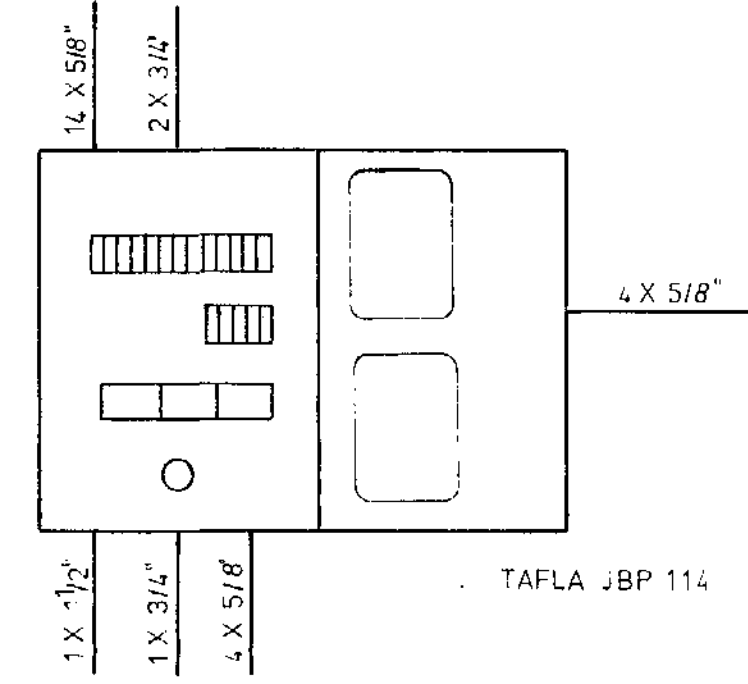
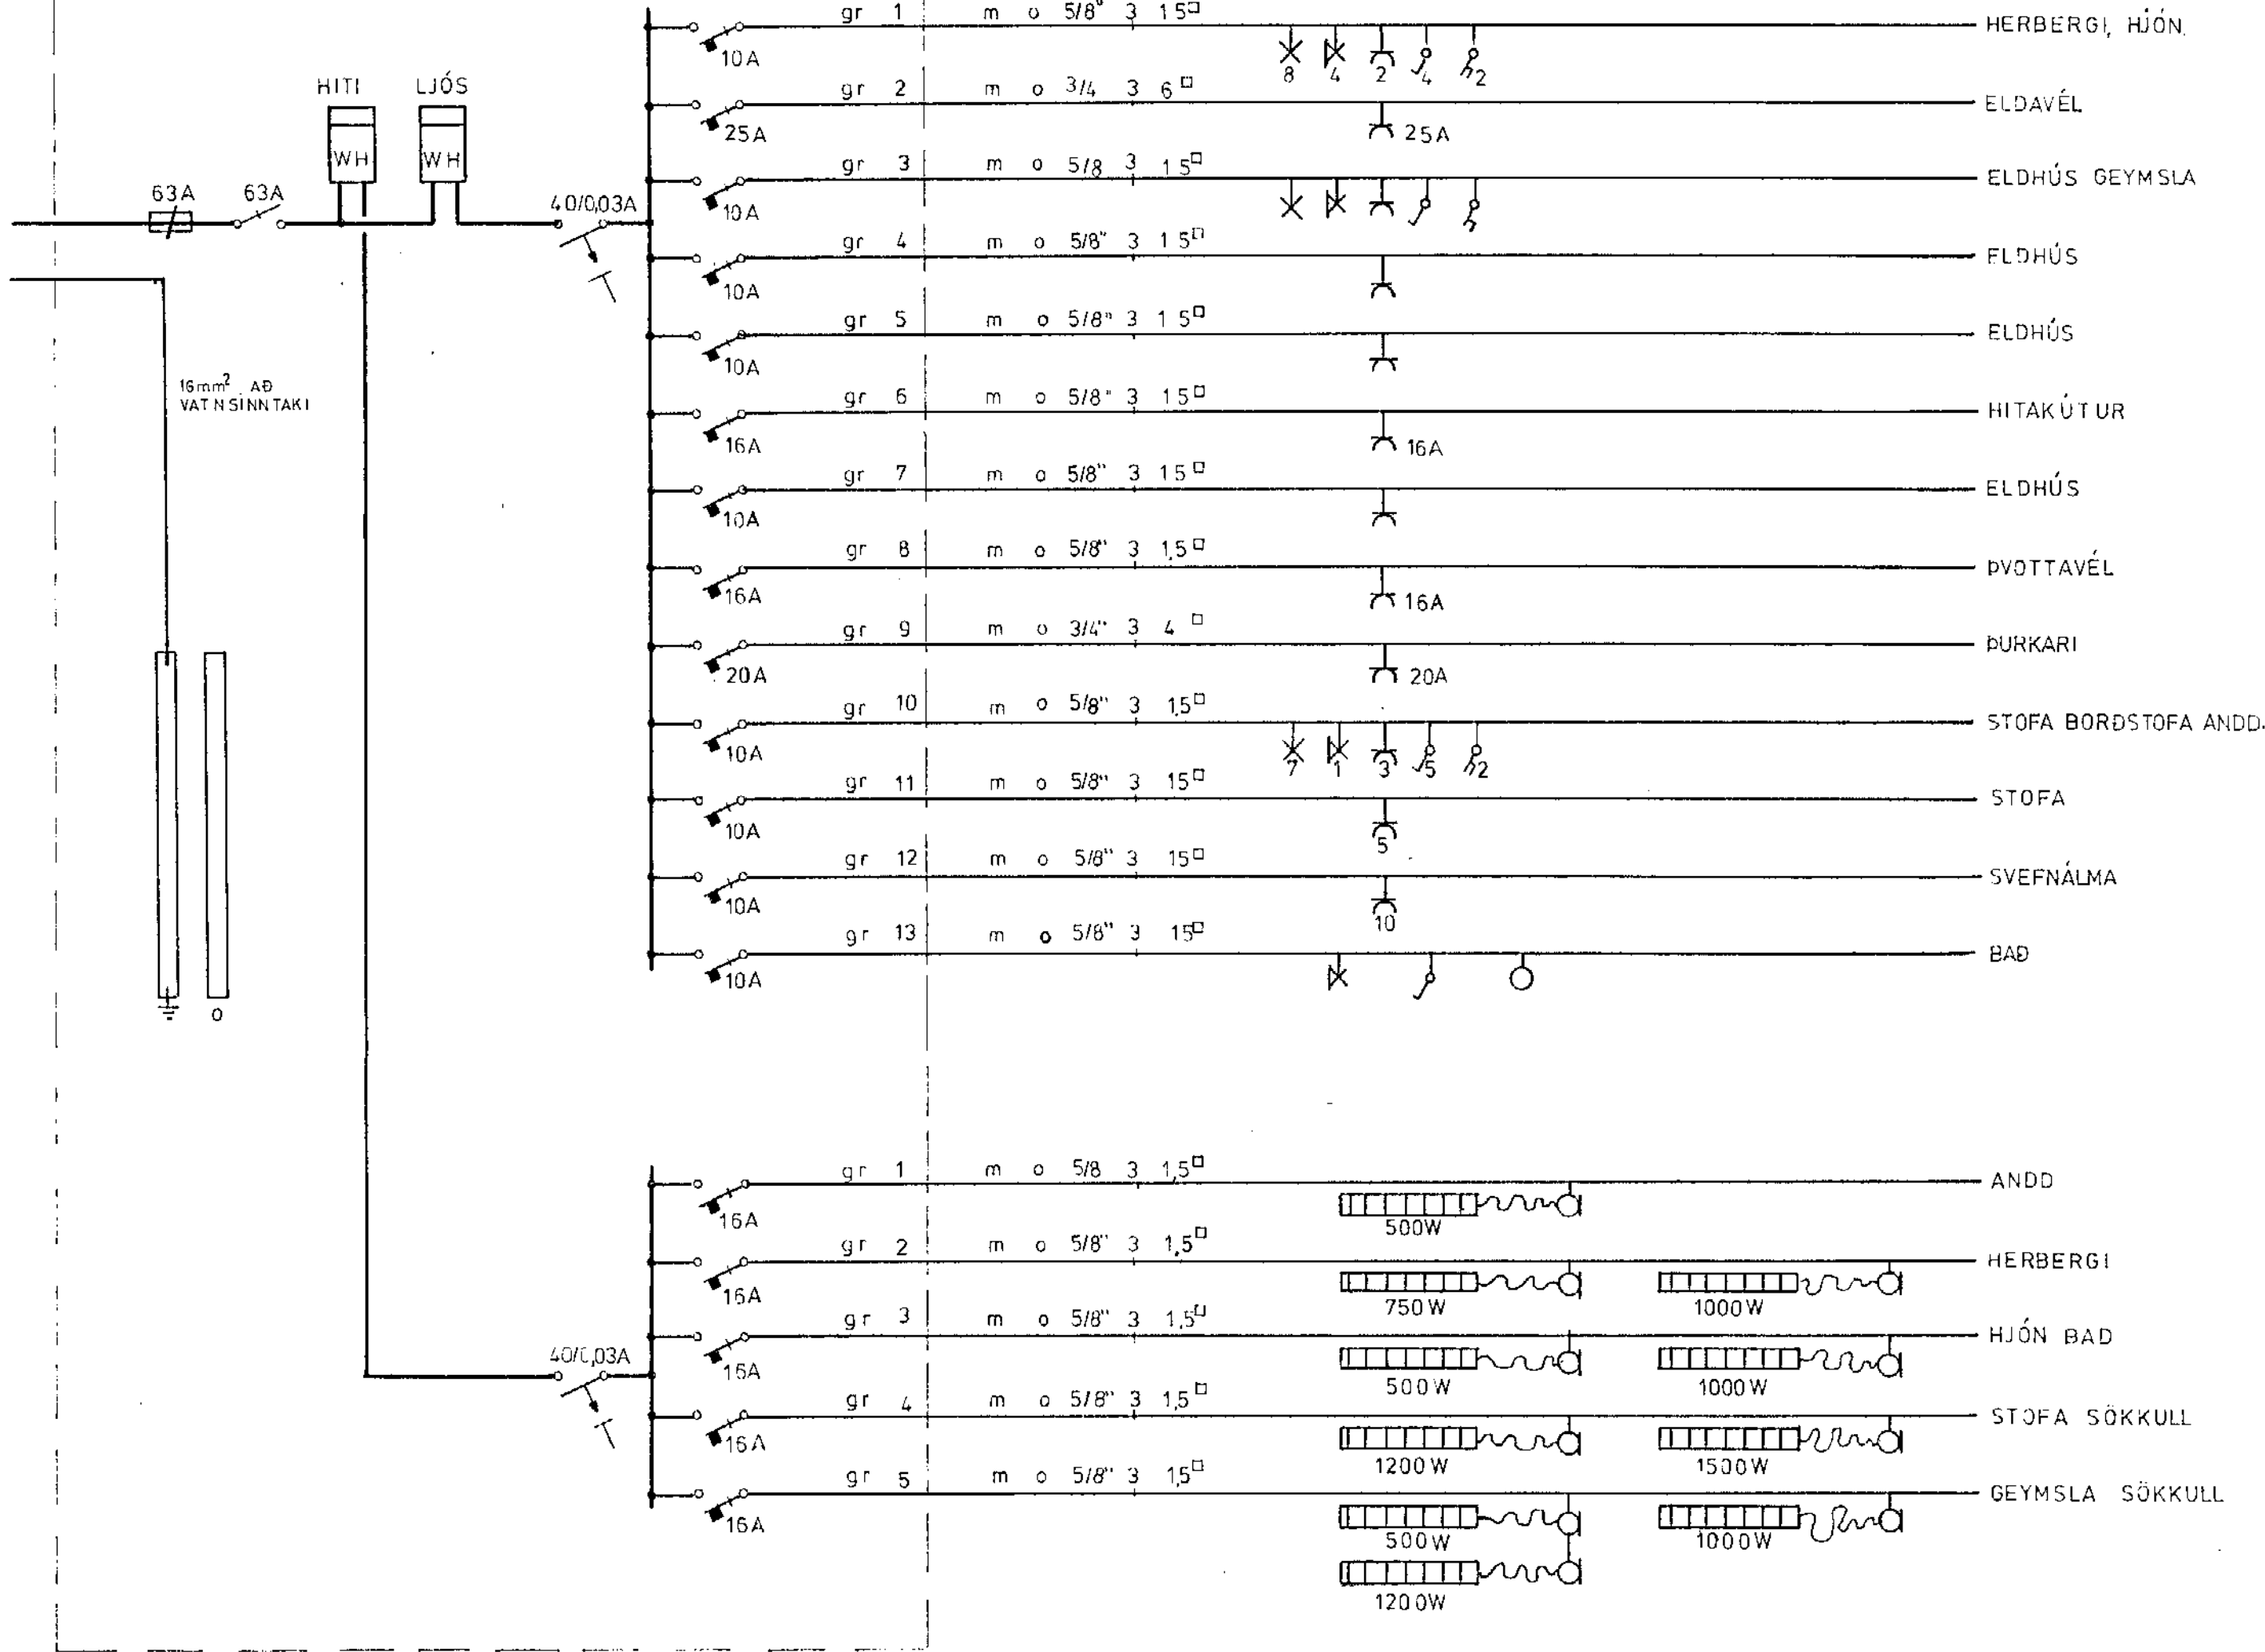


TAFLA JBP 114

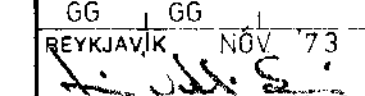

BR. NR.	DAGS.	TEIKN.	YFIRF.	BREYTING
TEIKNINGAR NR.				HEIÐVANGUR 18 HAFNARFIRÐI
VERK	BLAD	FRH. BL.	Einlínumynd.	
KVARDI				
HANNAD TEIKNAD YFIRF.				
GG	GG			
REYKJAVIK	NÓV 73			
				Rafhönnun
				SIMI 12668