
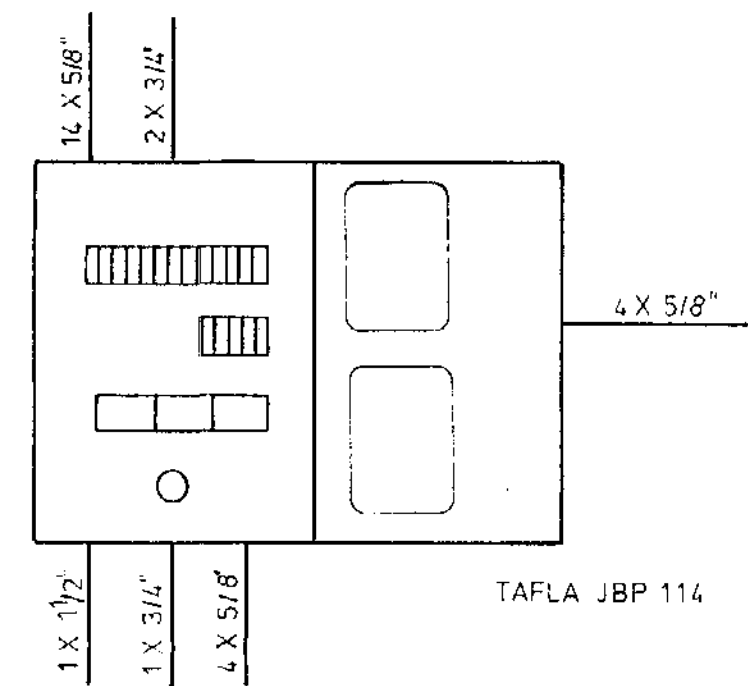


8 7 6 5 4 3 2 1

TAFLA JBP 114

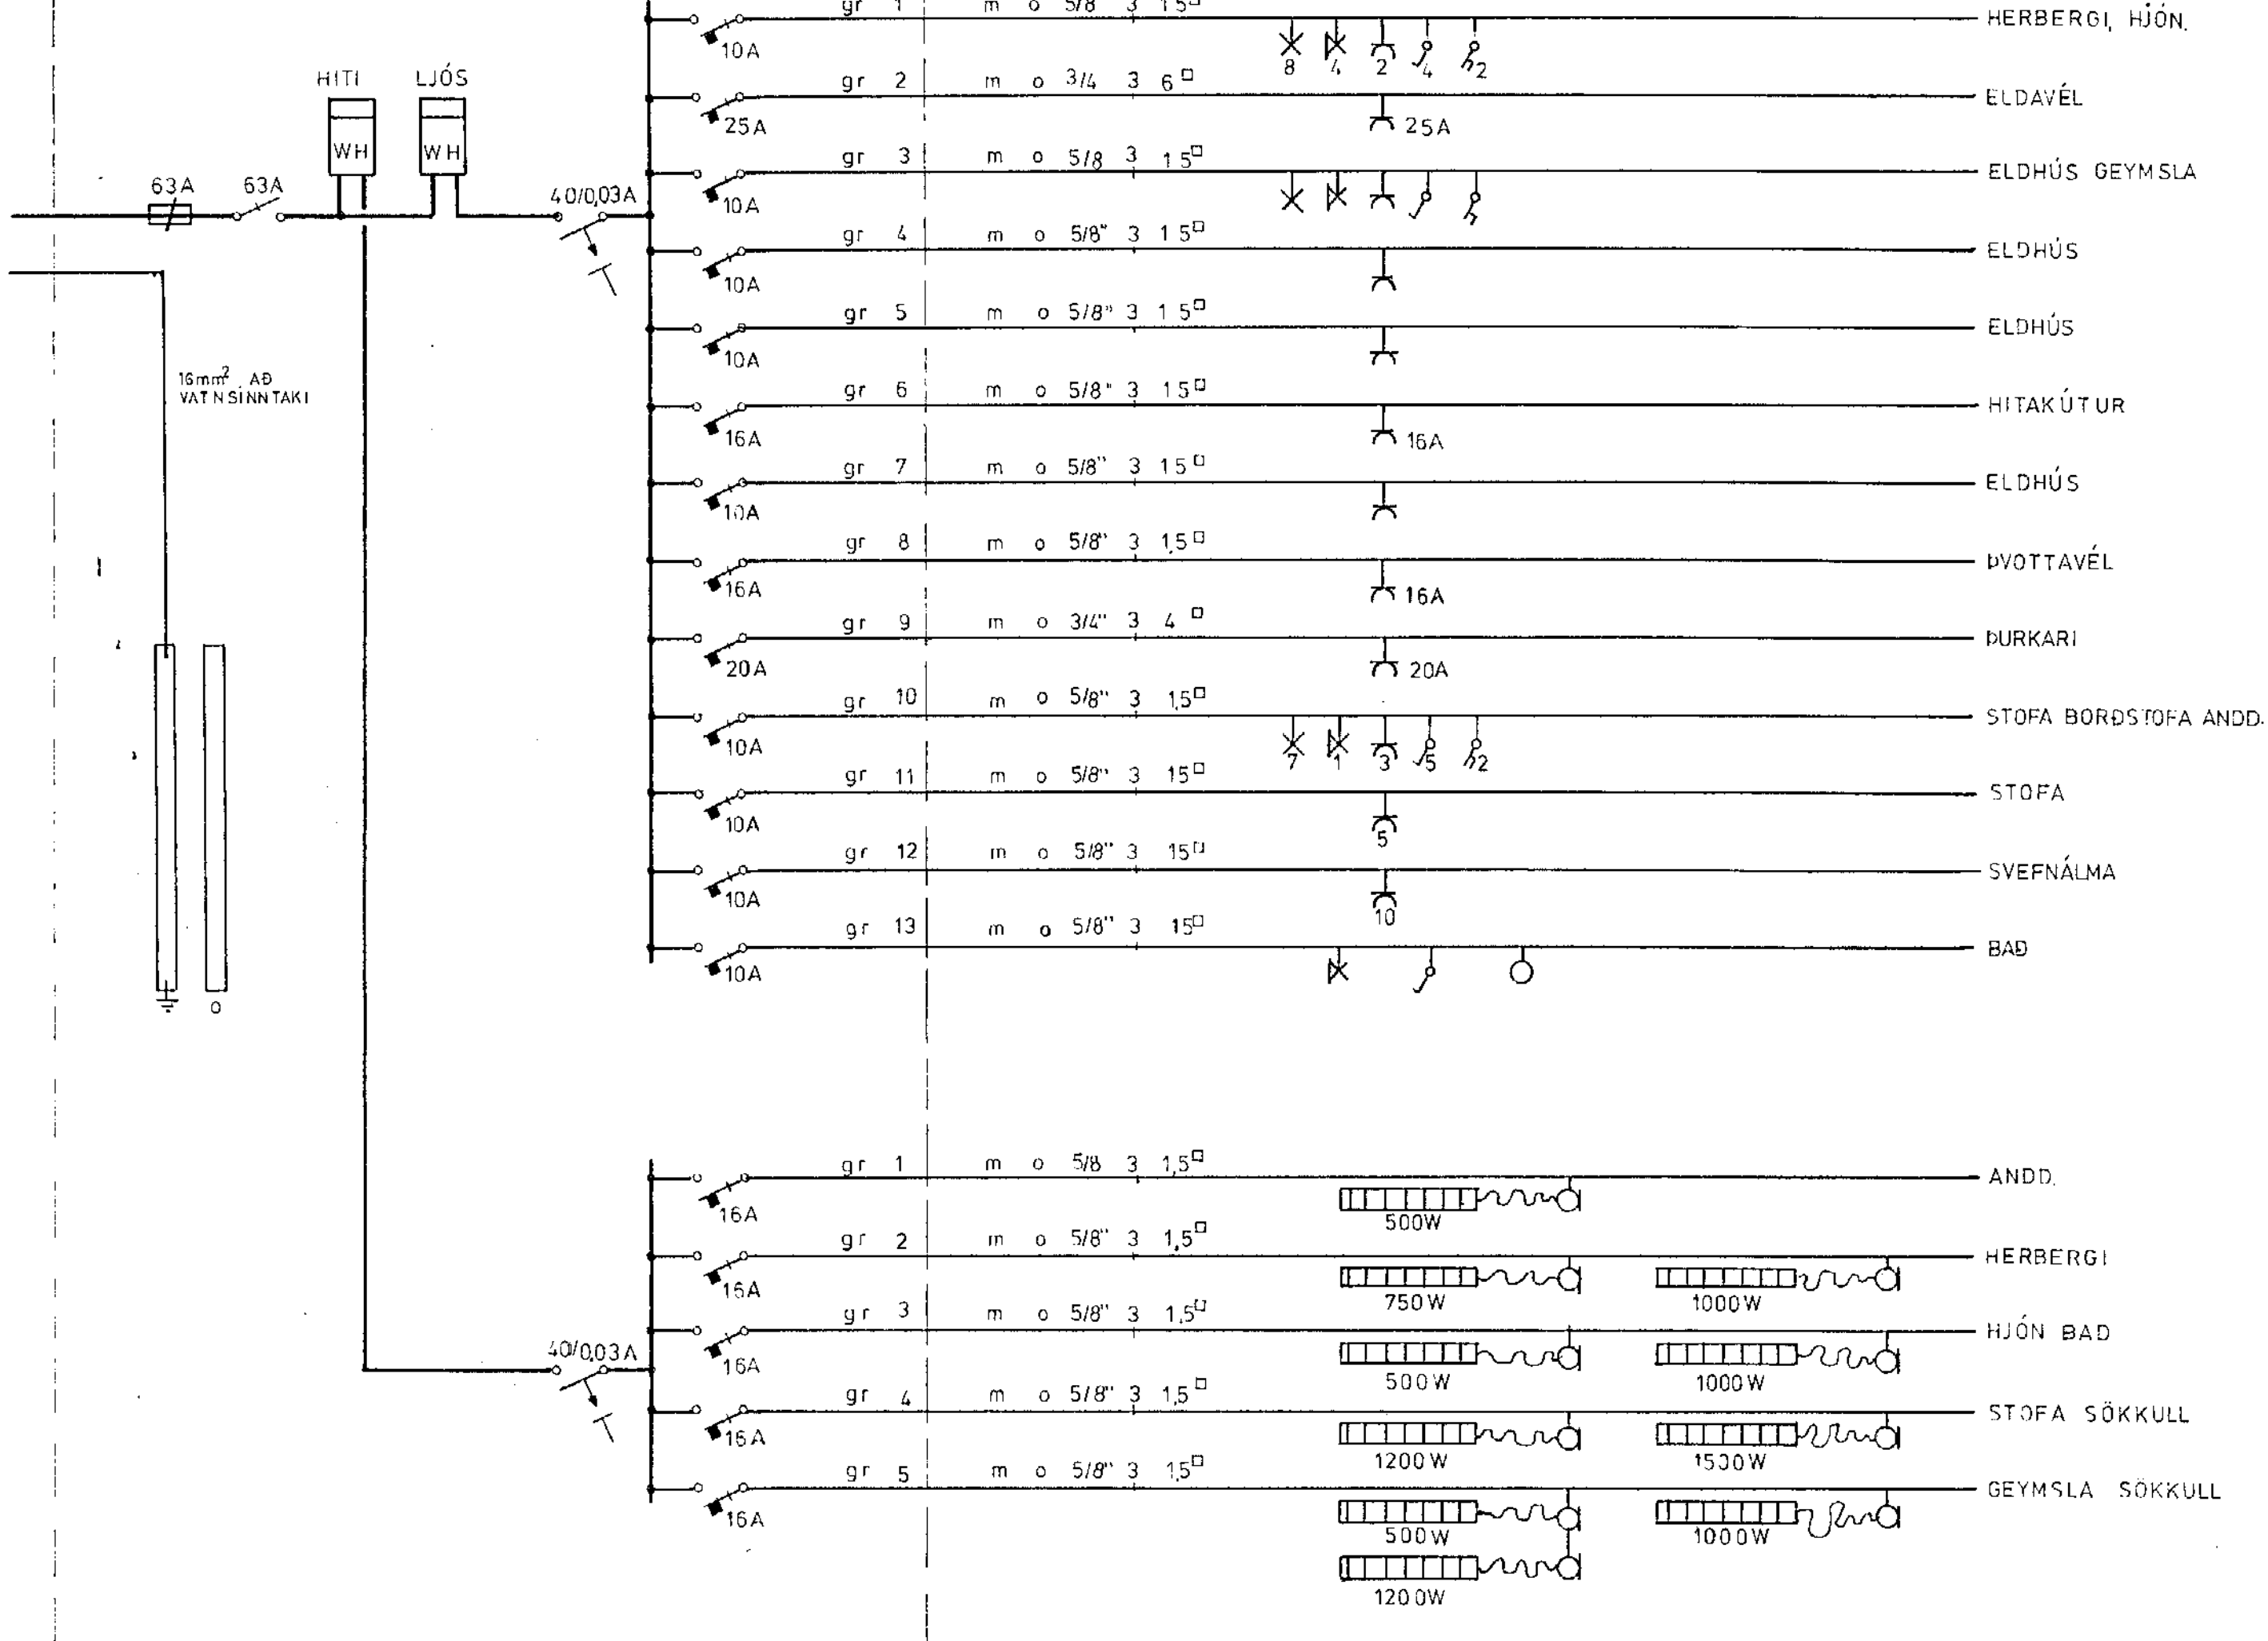

TAFLA JBP 114

BR. NR.	DAGS	TEIKN.	YFIRF.	BREYTING
TEIKNINGAR NR.				HEIÐVANGUR 20 HAFNARFIRÐI
VERK.	BLAD	FRH.	BL.	Einlínnumynd.
KVARÐI				
HANNAD TEIKNAD YFIRF.				
GG GG				
REYKJAVÍK NOV 73				
Rafhönnun				SIM1 12666