


SKYBINGAR.
 Á ALLA SPERRUENDA OG SAMSKEXTI, SKAL BEBA
 FUAVARNARFENL TD. CUPBINDL EBA G-TOX.
 BIL MILLI SPERRA ER 75 CM. MELT AF MIDRI SPERRU Á
 MIDJA SPERRU.
 SPERRUR FESTIST Í STEYPU MEÐ LYKKJUM UR ϕ 8
 STEYPUSTYRKTARJÆNI.

SPERRUR 2×15 $\frac{1}{2}$ 11

GRUNNMYNDI MKV 1:50

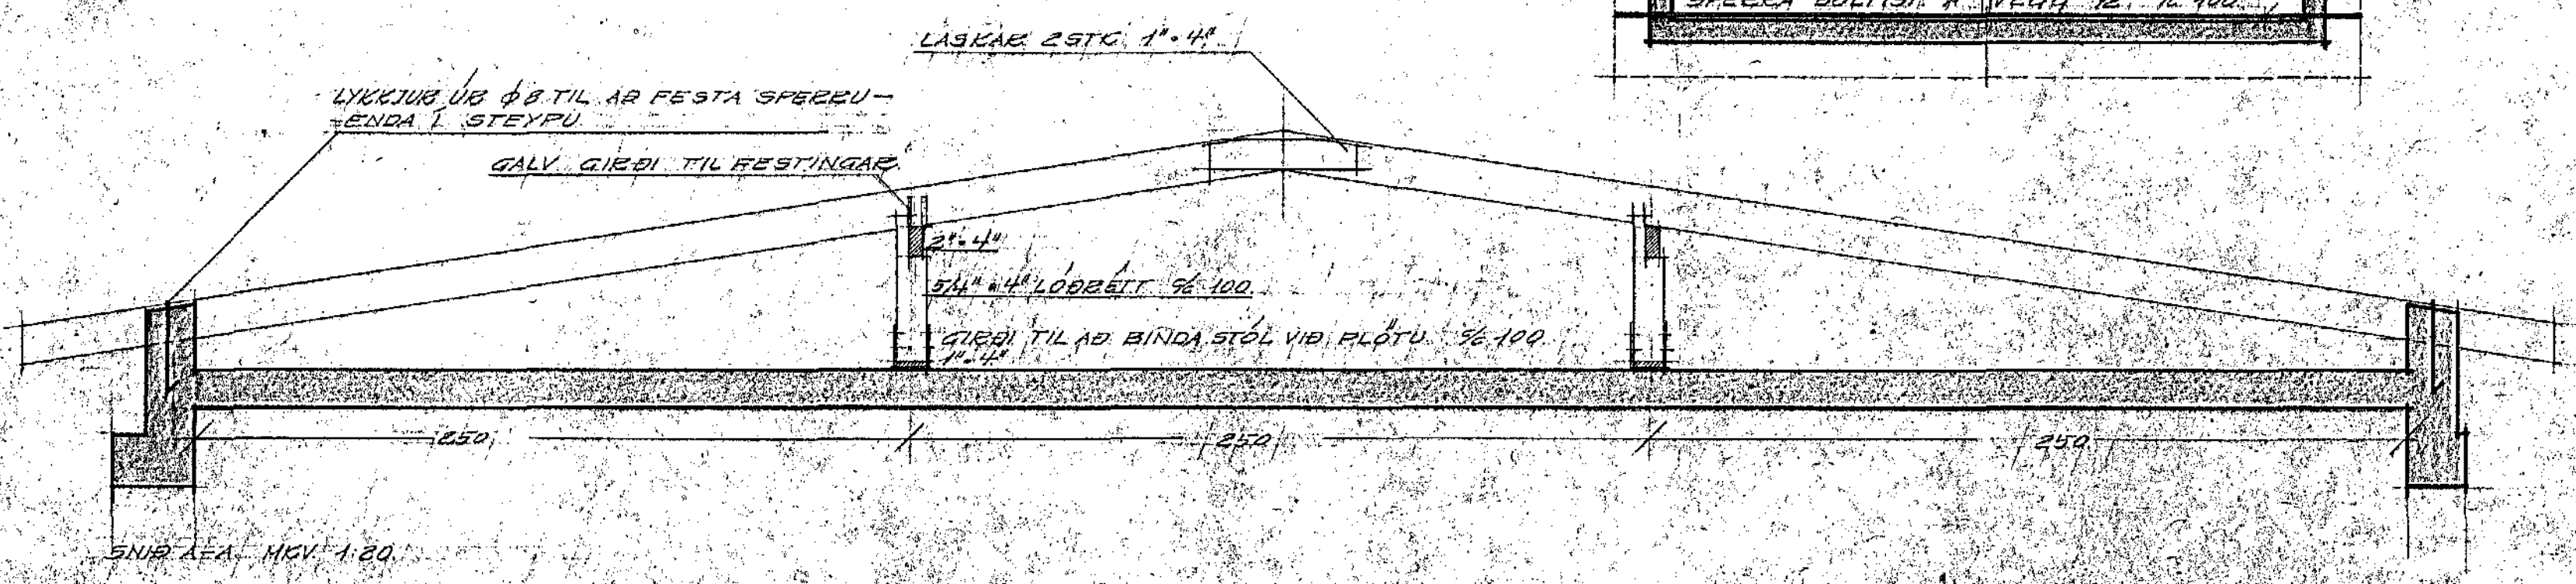

SNIP AEA MKV 1:20



HUSNEBISMÁLASTOFNUN RÍKISINS	
ÞAKVIÐIR	EINBYLISHUS
	VEK NR
	78
	MKV 1:50 / 1:20
	FEB 1966
Sigmundur P. Kristjánsson	