




SUNDHÖLL HAFNARÞJARDAR

SÓLSKÝLI

M. 1:100

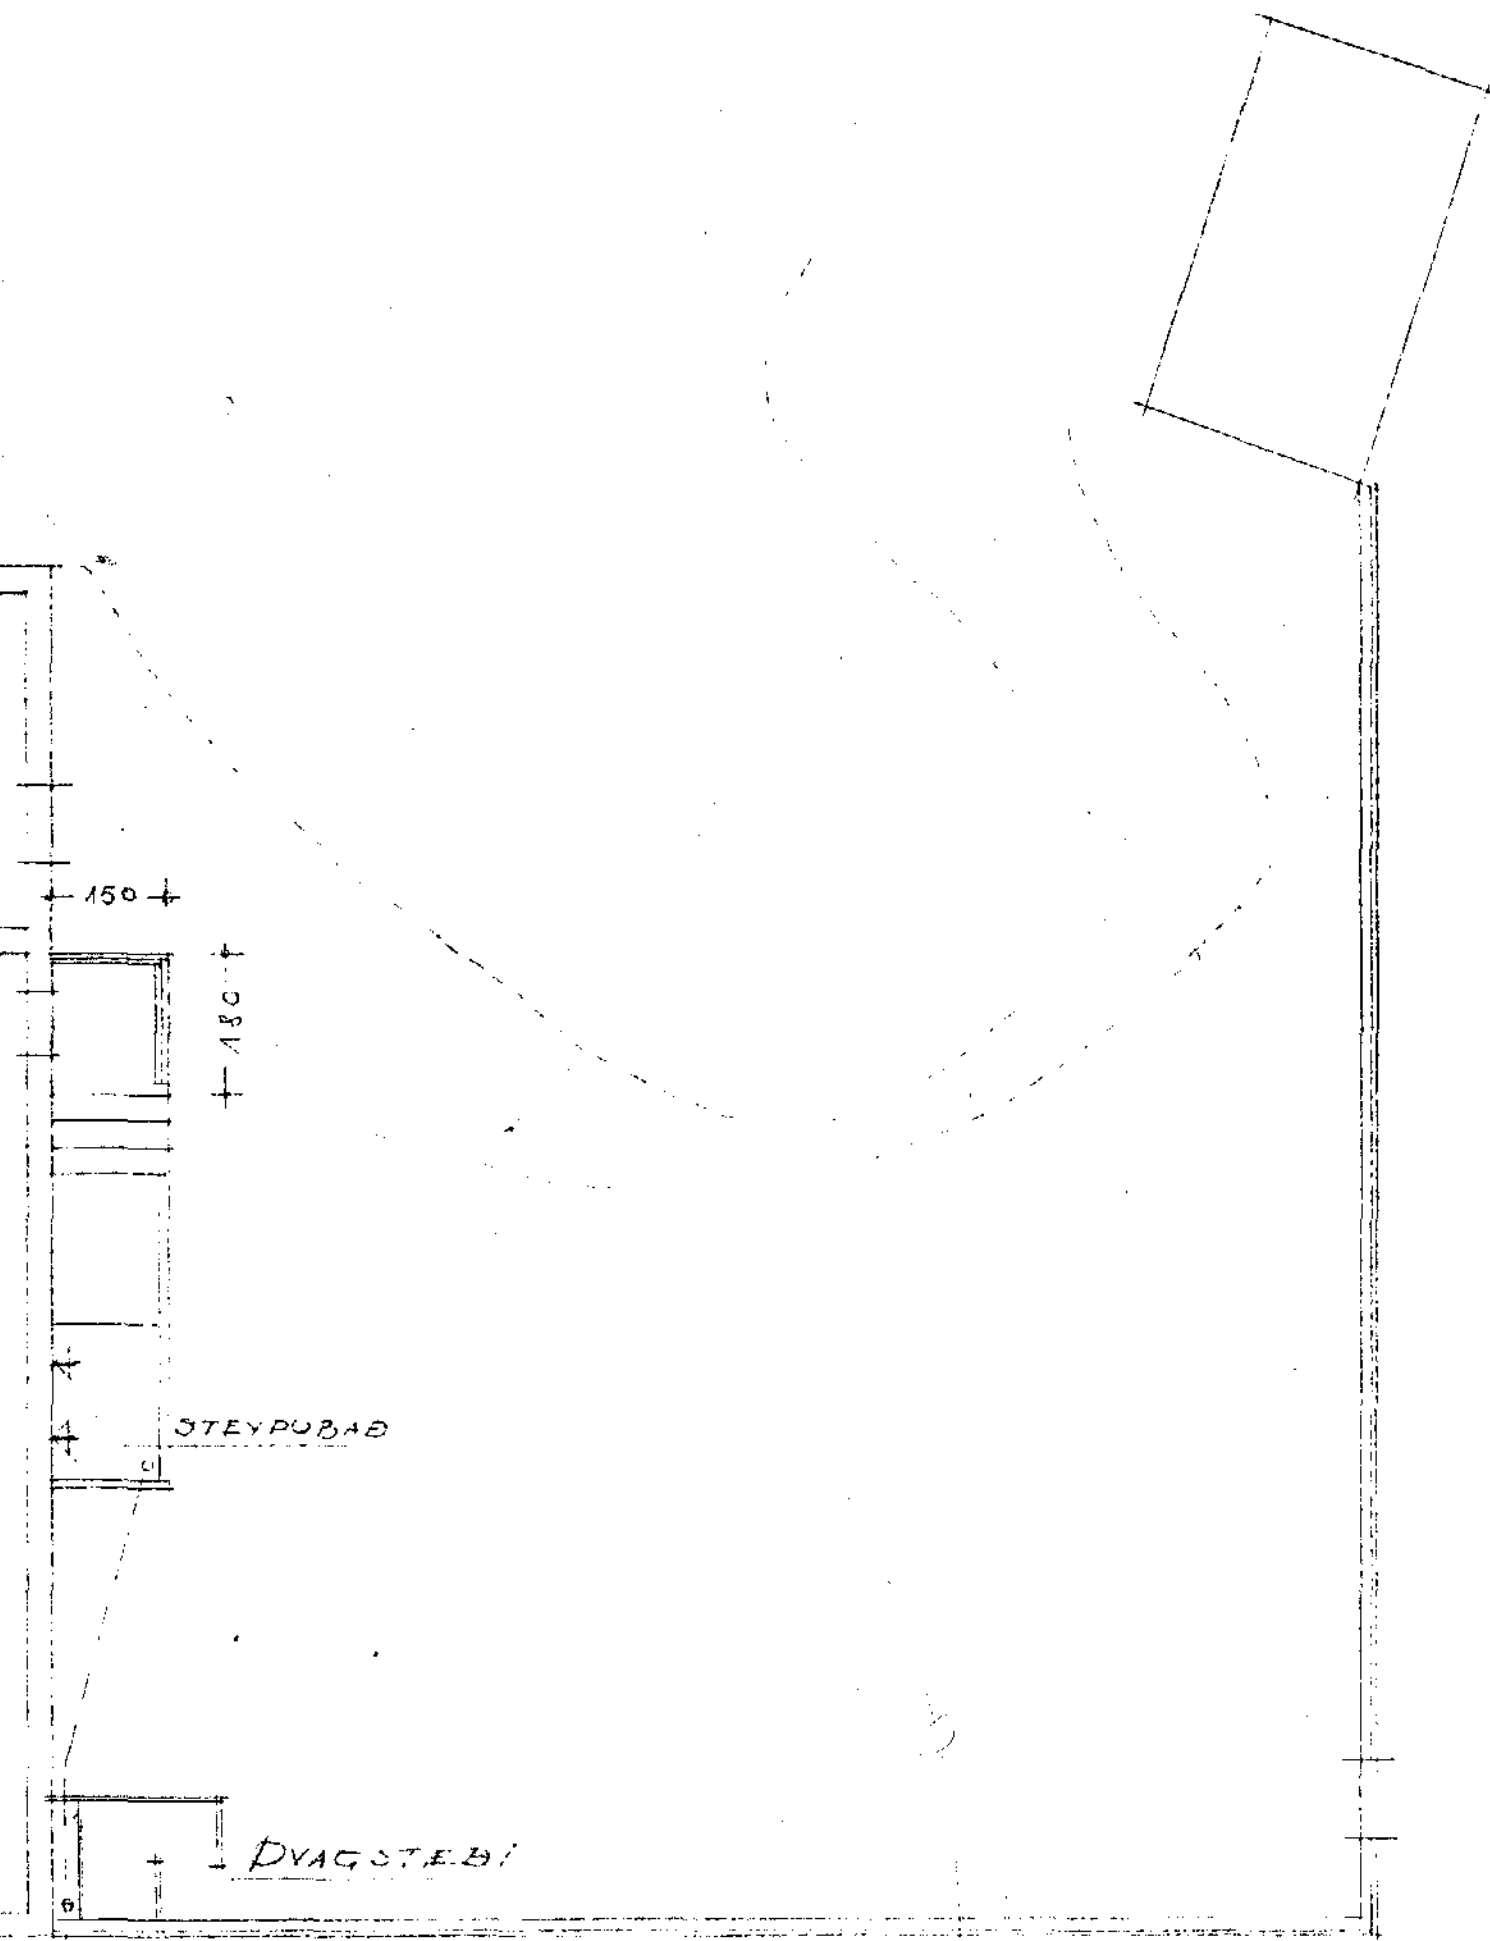

1750  
φ4"

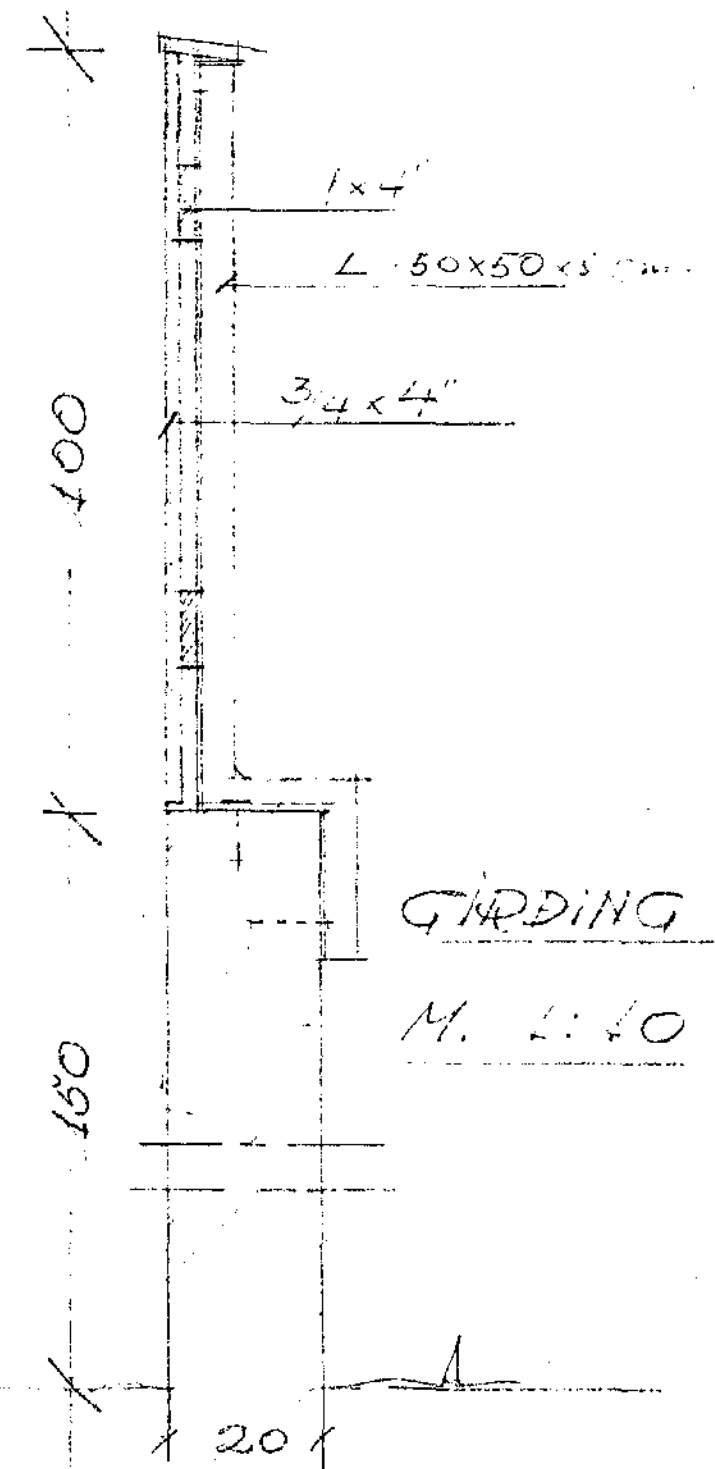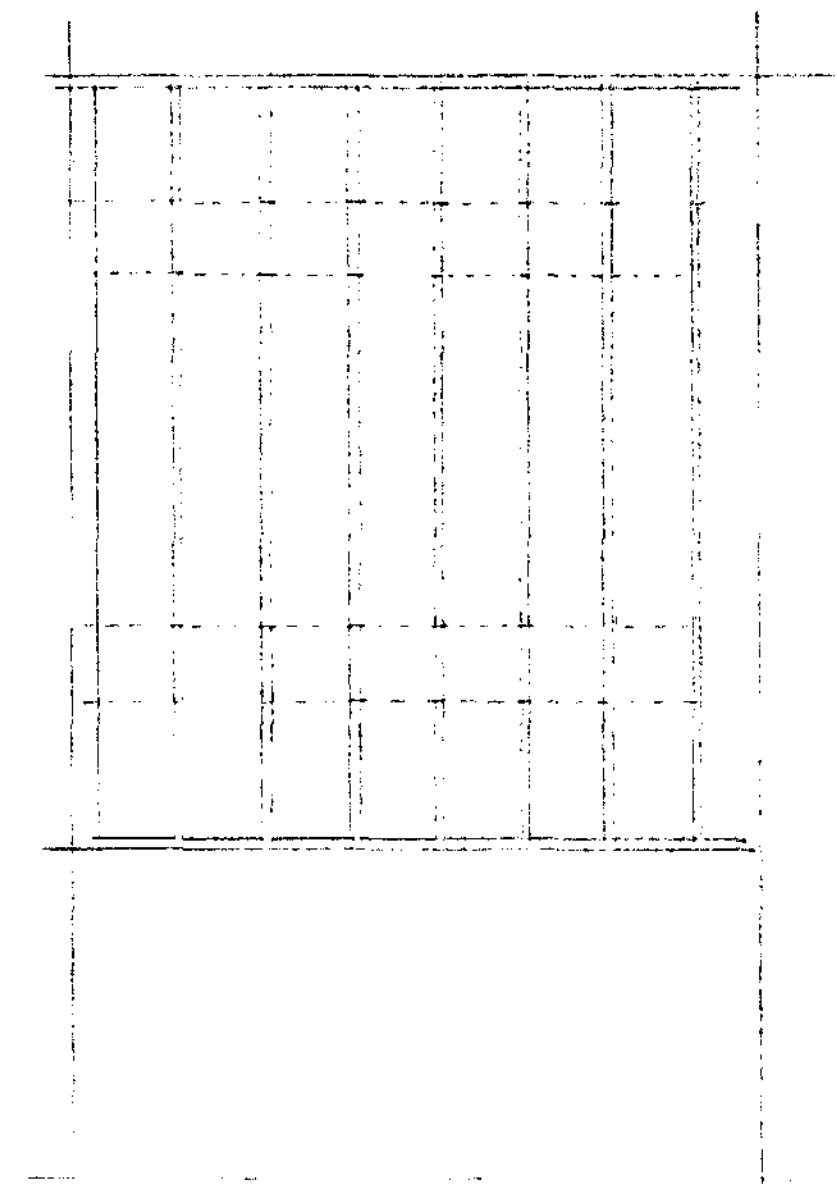

287/15/59  
HUSAMEISTARI  
RIKISINS