


62

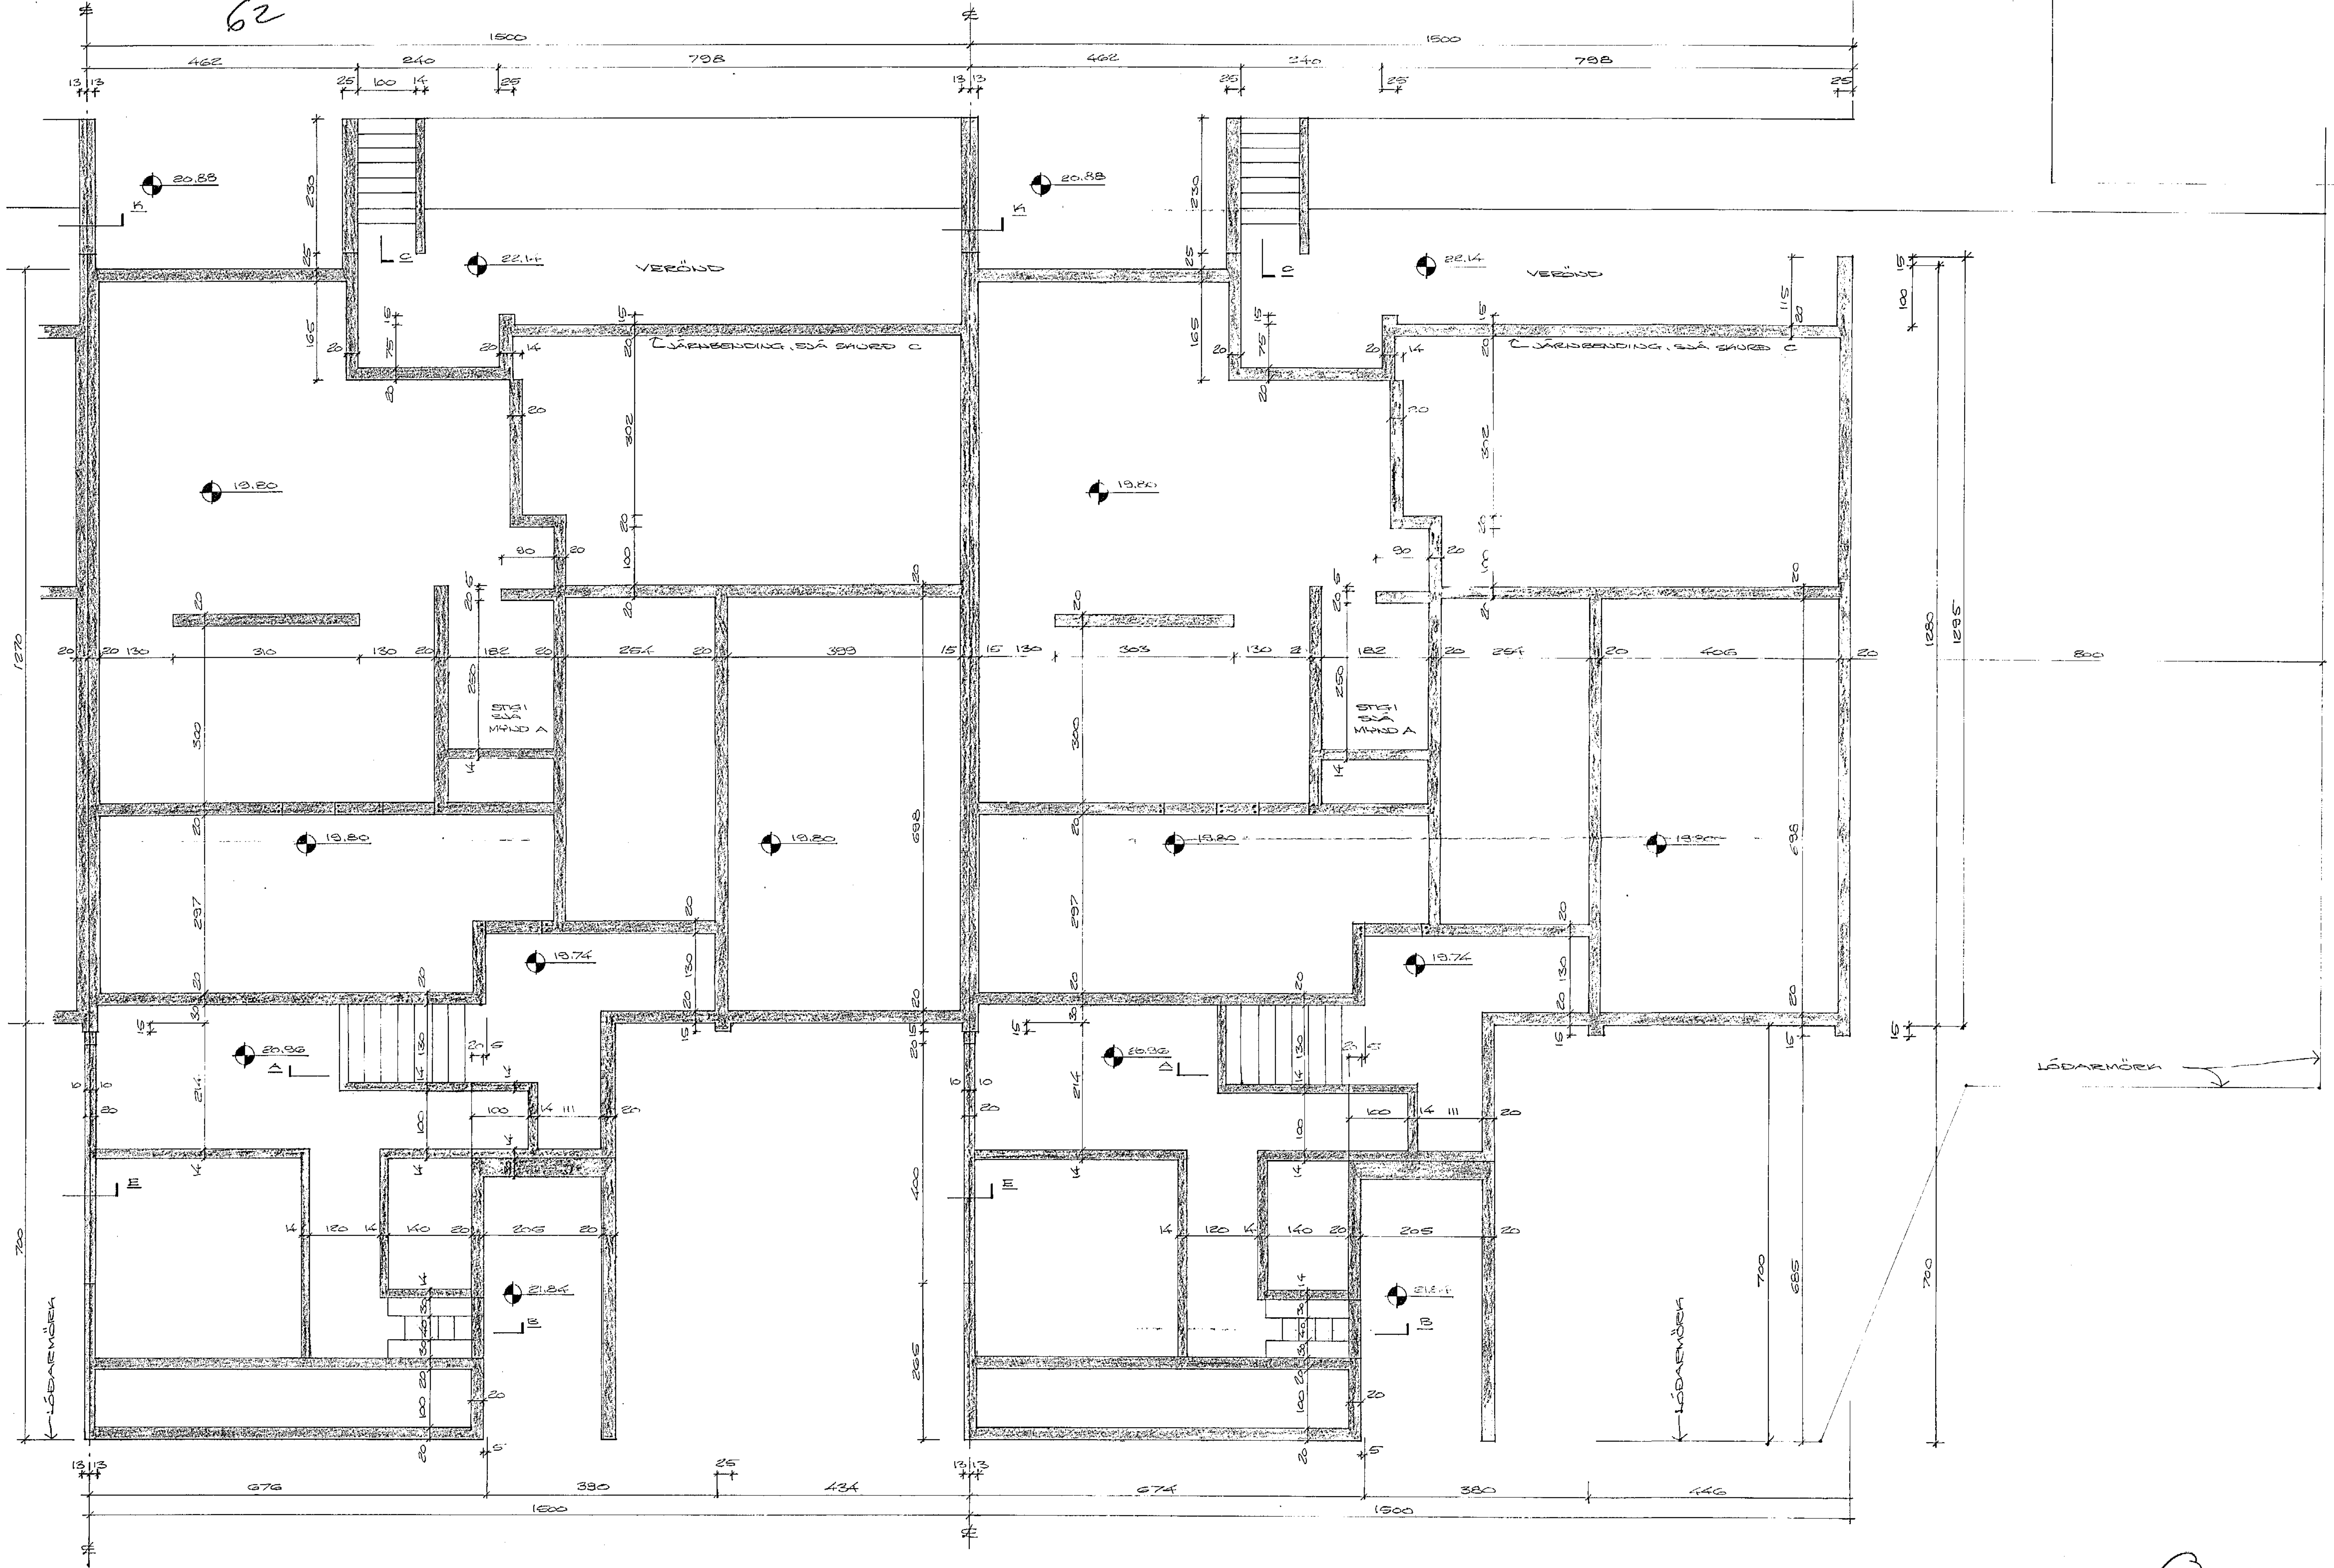

GRUNDMÄTT M. 1:200

HJALLARFAUT NR. 62+64
 HAFSARFJÖRÐI 1. JÚLÍ 1876
 AFDARFRÁÐI 47. 50587
 UNDIRSTÖÐUR

Agnes Magnúsdóttir