
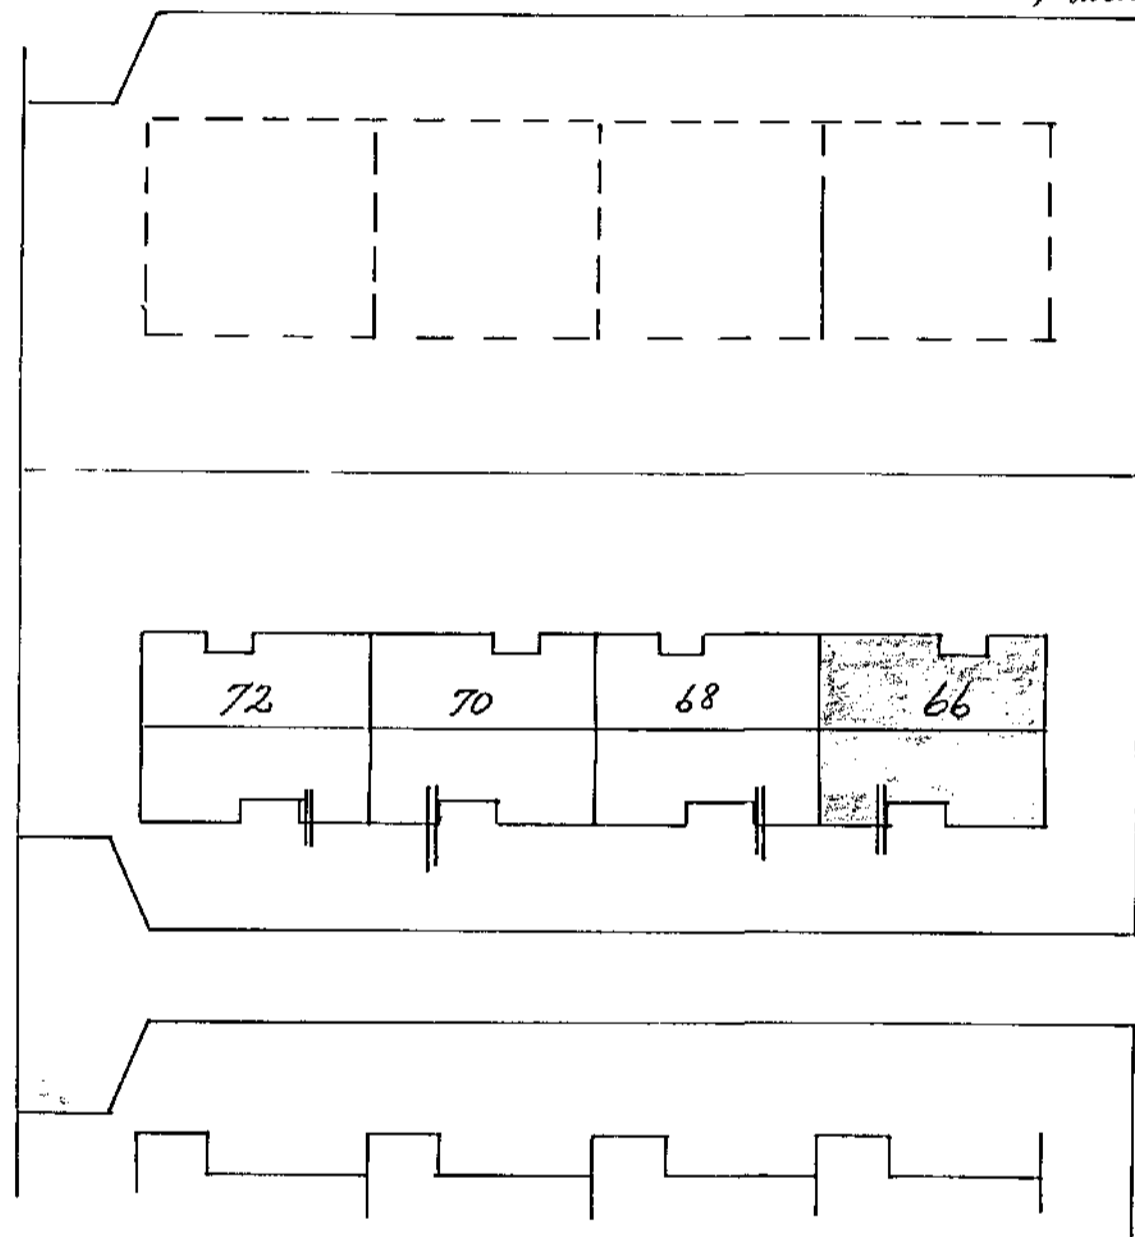
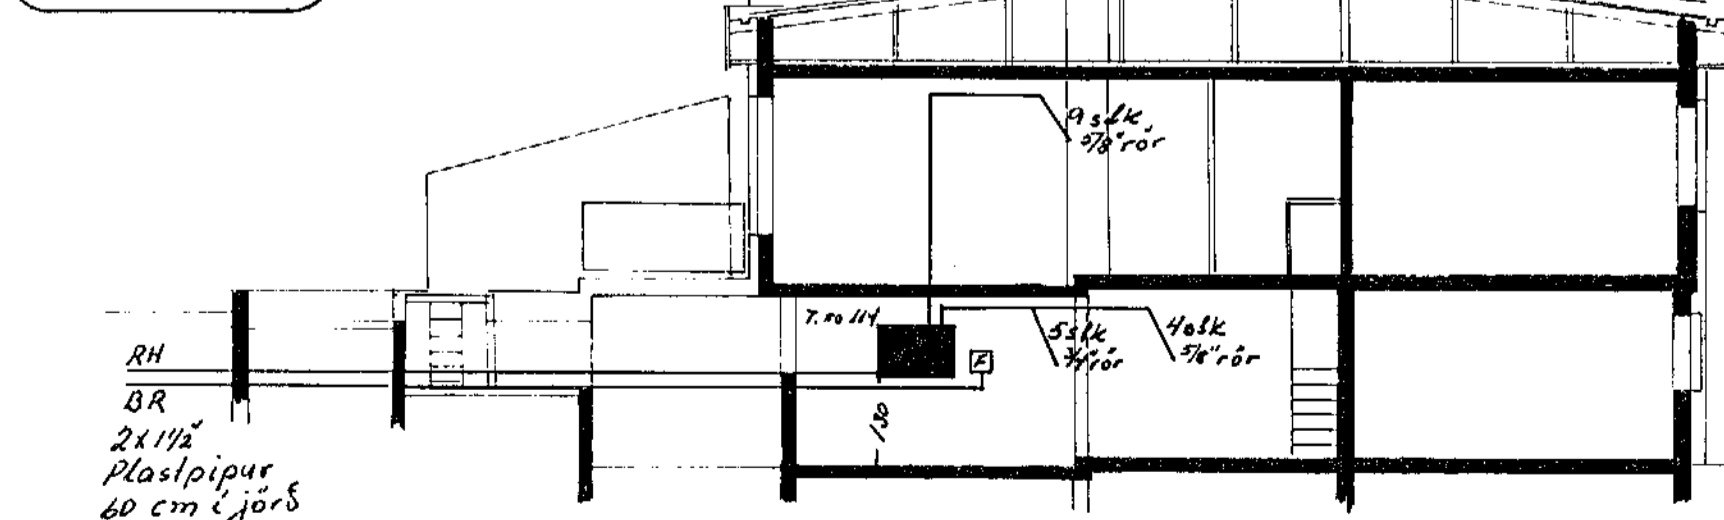
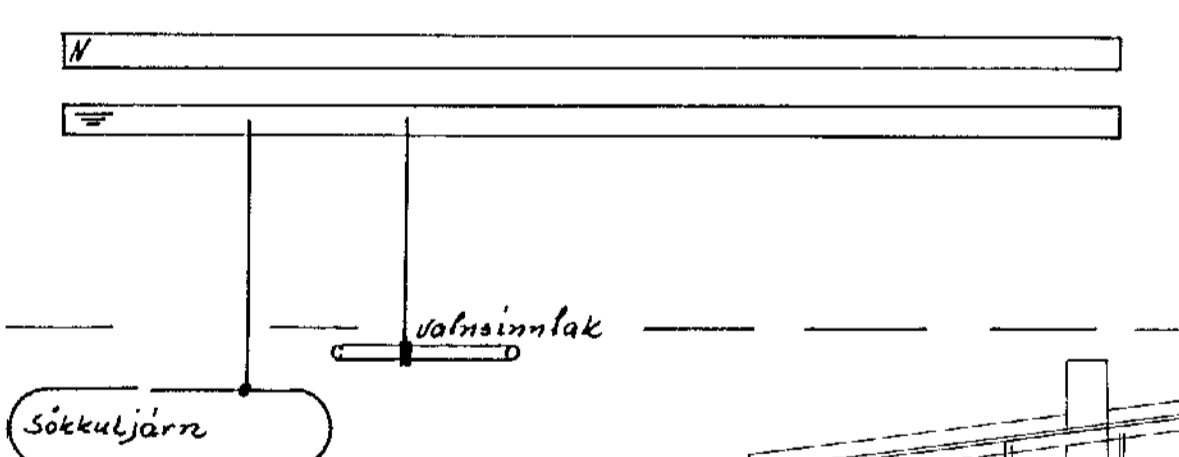


Húsvella nr. 465 Tefillnúmer 1706
 Samþykkt b. 13.4. 1977
 H. R. RAUVEITU HAFNARI JARDAR
 Hl. R. RAUVEITU HAFNARI JARDAR
 Hl. R. RAUVEITU HAFNARI JARDAR

Inntök skilv. 12.4. 1977
 H. R. RAUVEITU HAFNARI JARDAR
 Hl. R. RAUVEITU HAFNARI JARDAR

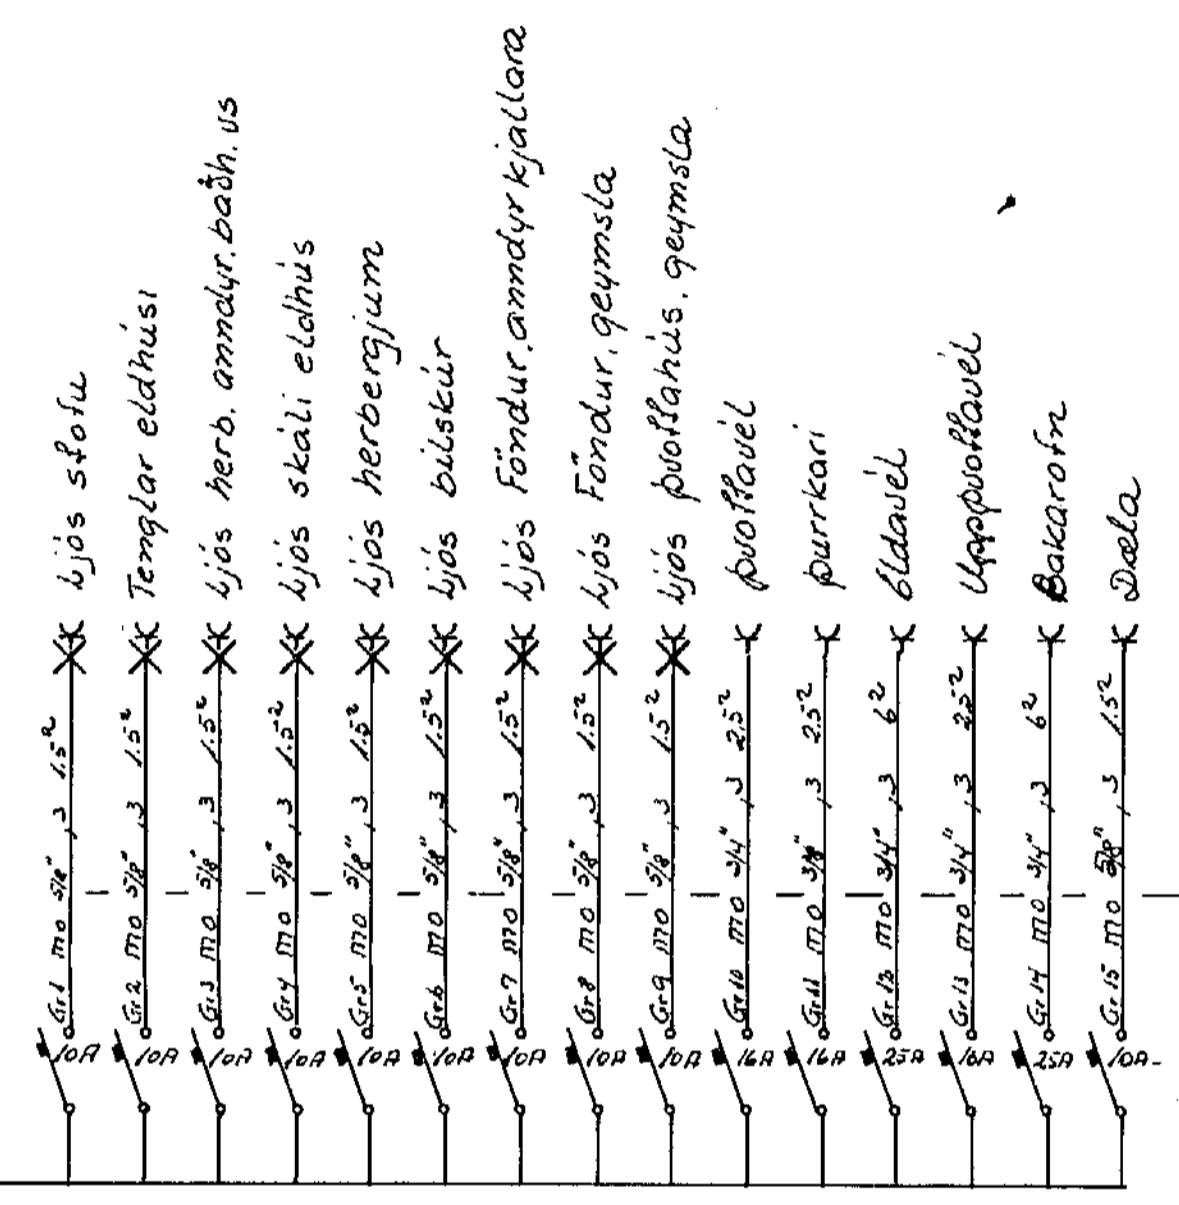

Breytingar		Jóns Guverðsson 5. 52829
NR	Dag. Mgn.	
		Hjállebraut 66
		Einlínna þver skurðar
		og afstöðumynd
		H. R. RAUVEITU
		31. 1. 1976
		16.