


HALLABRÄUKT NR. 70-72

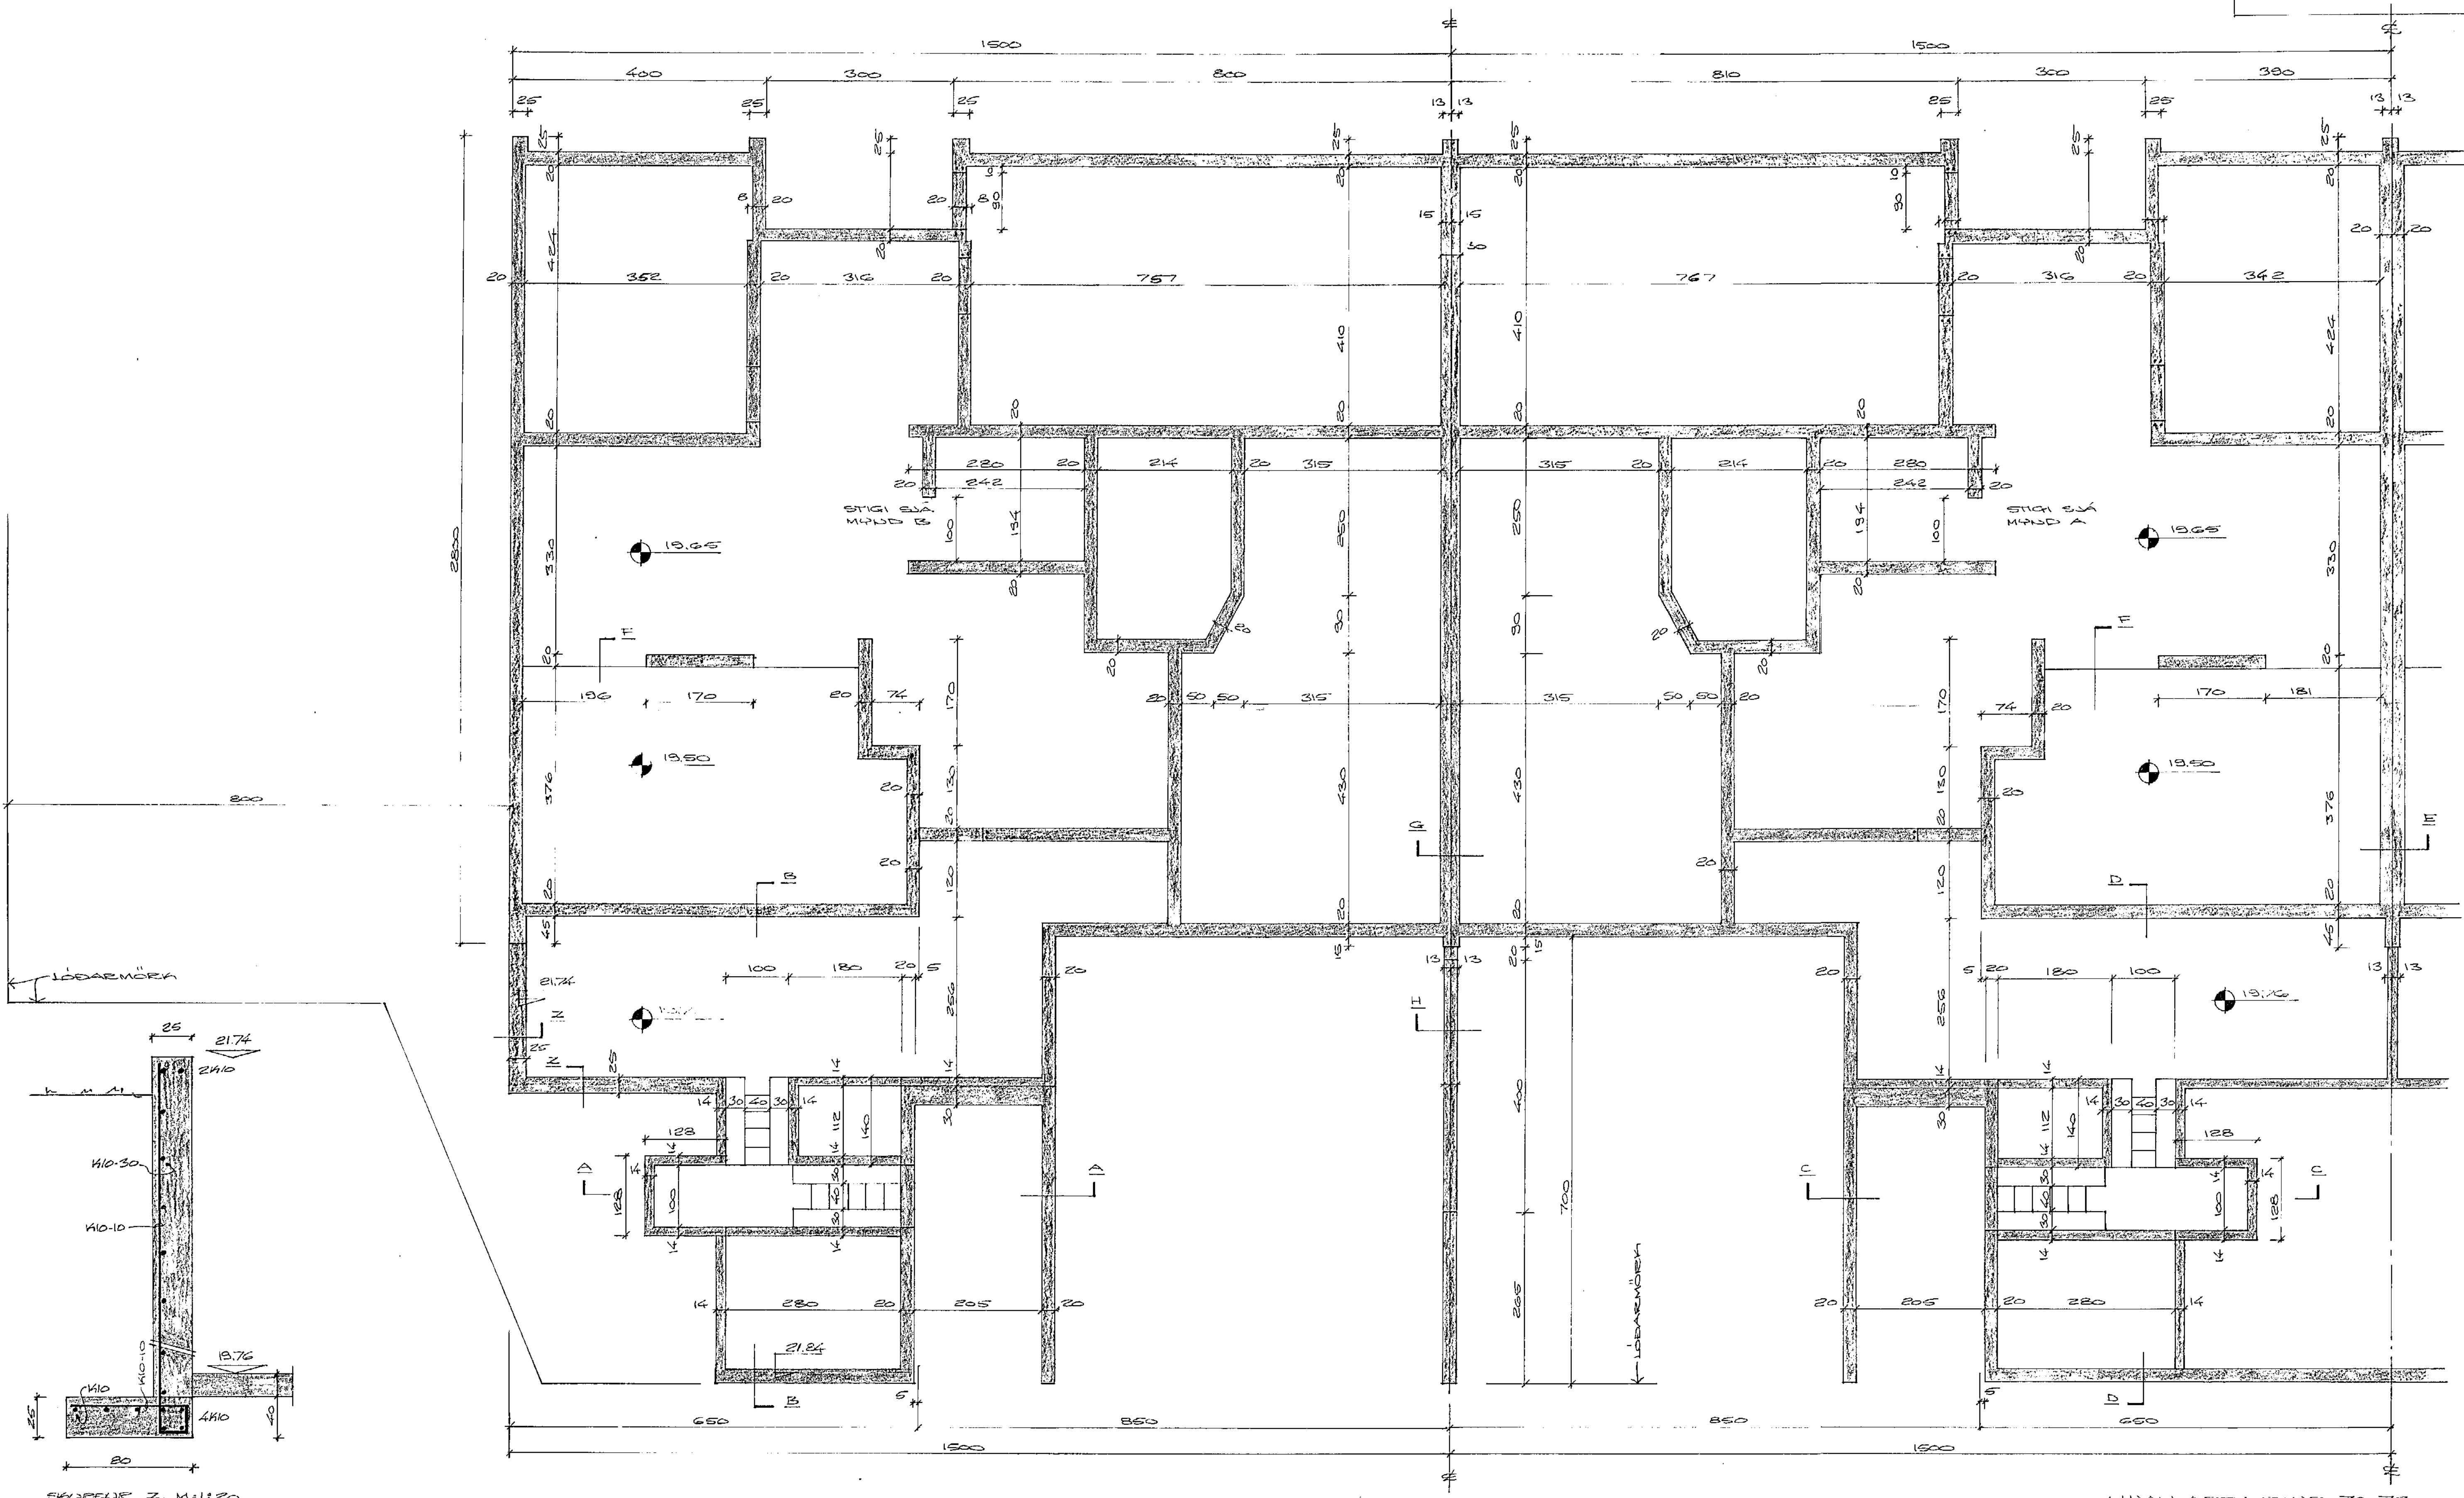



HALLABRÄUKT NR. 70-72


