
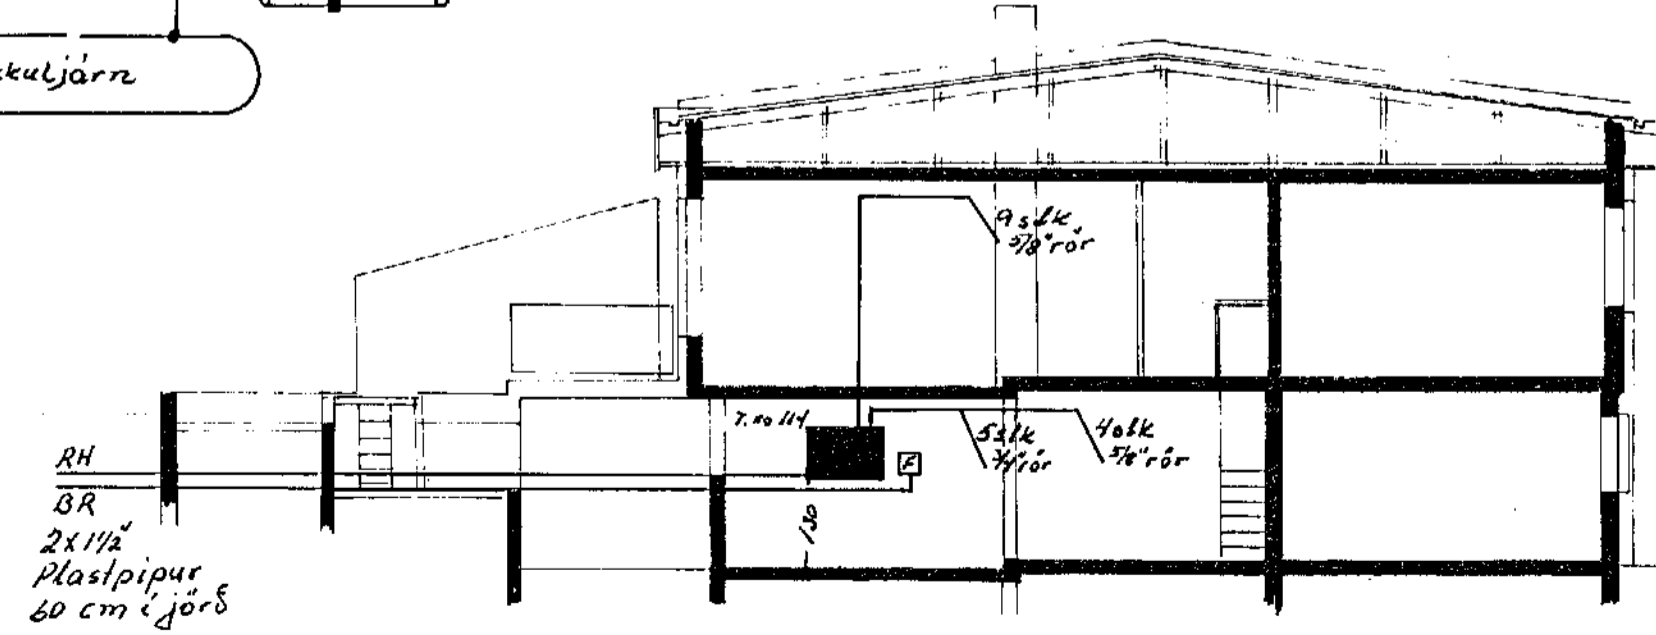
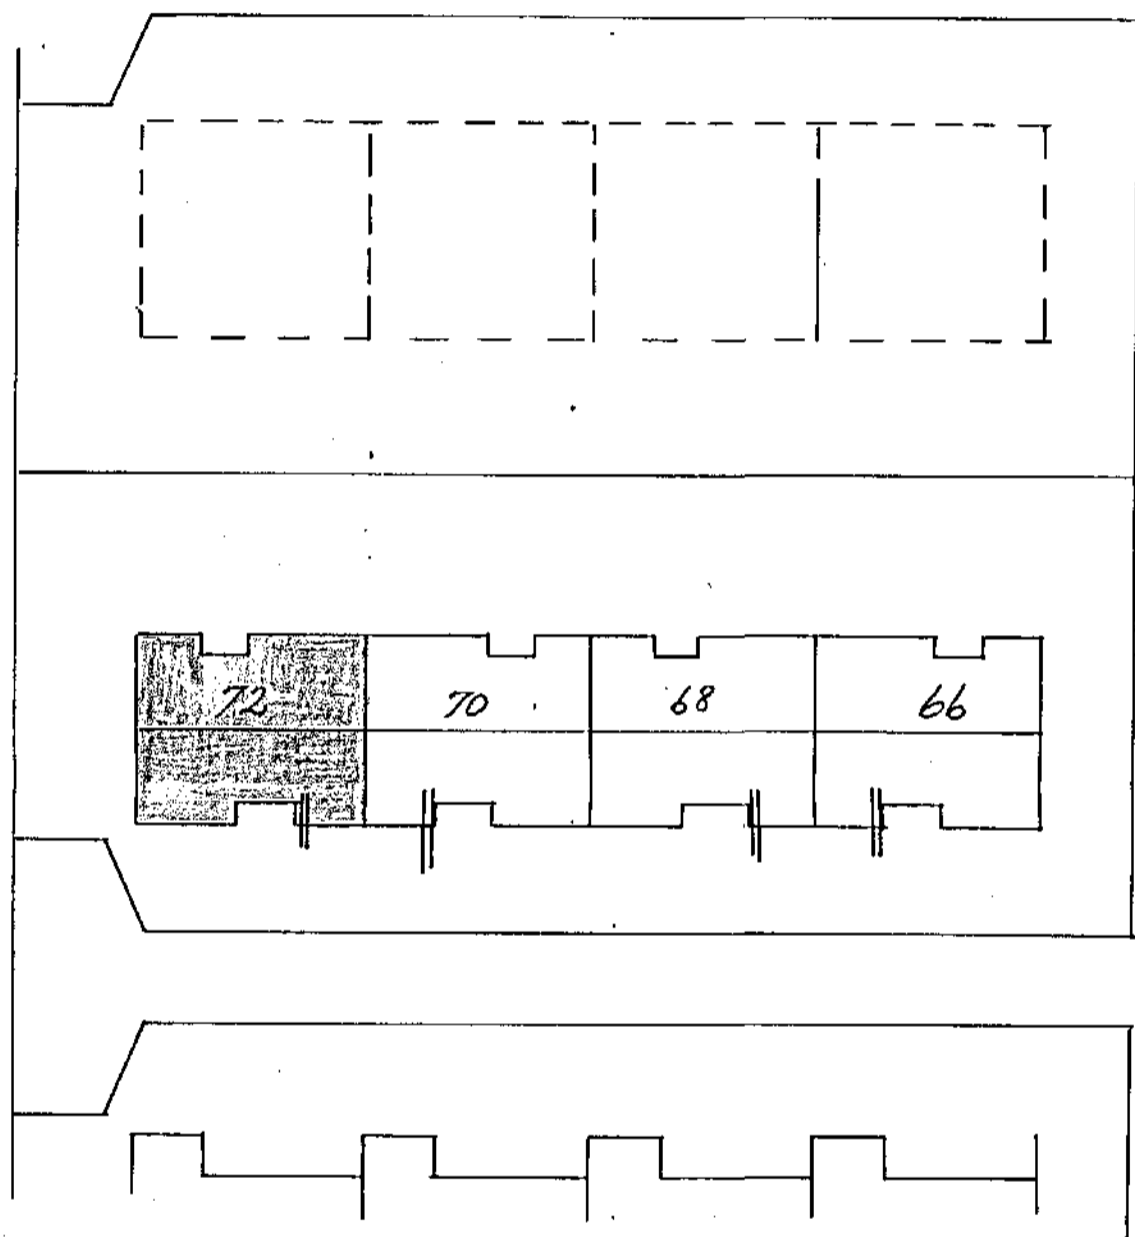


Húsvolta nr. 2448, Töluborg nr. 1764
 Sampykkt þ. 13.4. 1977
 Jón R. Fyris
 Lúthism. þur. rættanna

Inntök samþykkt 12.11. 1977
 Hl. R. Fyris
 Lúthism. þur. rættanna

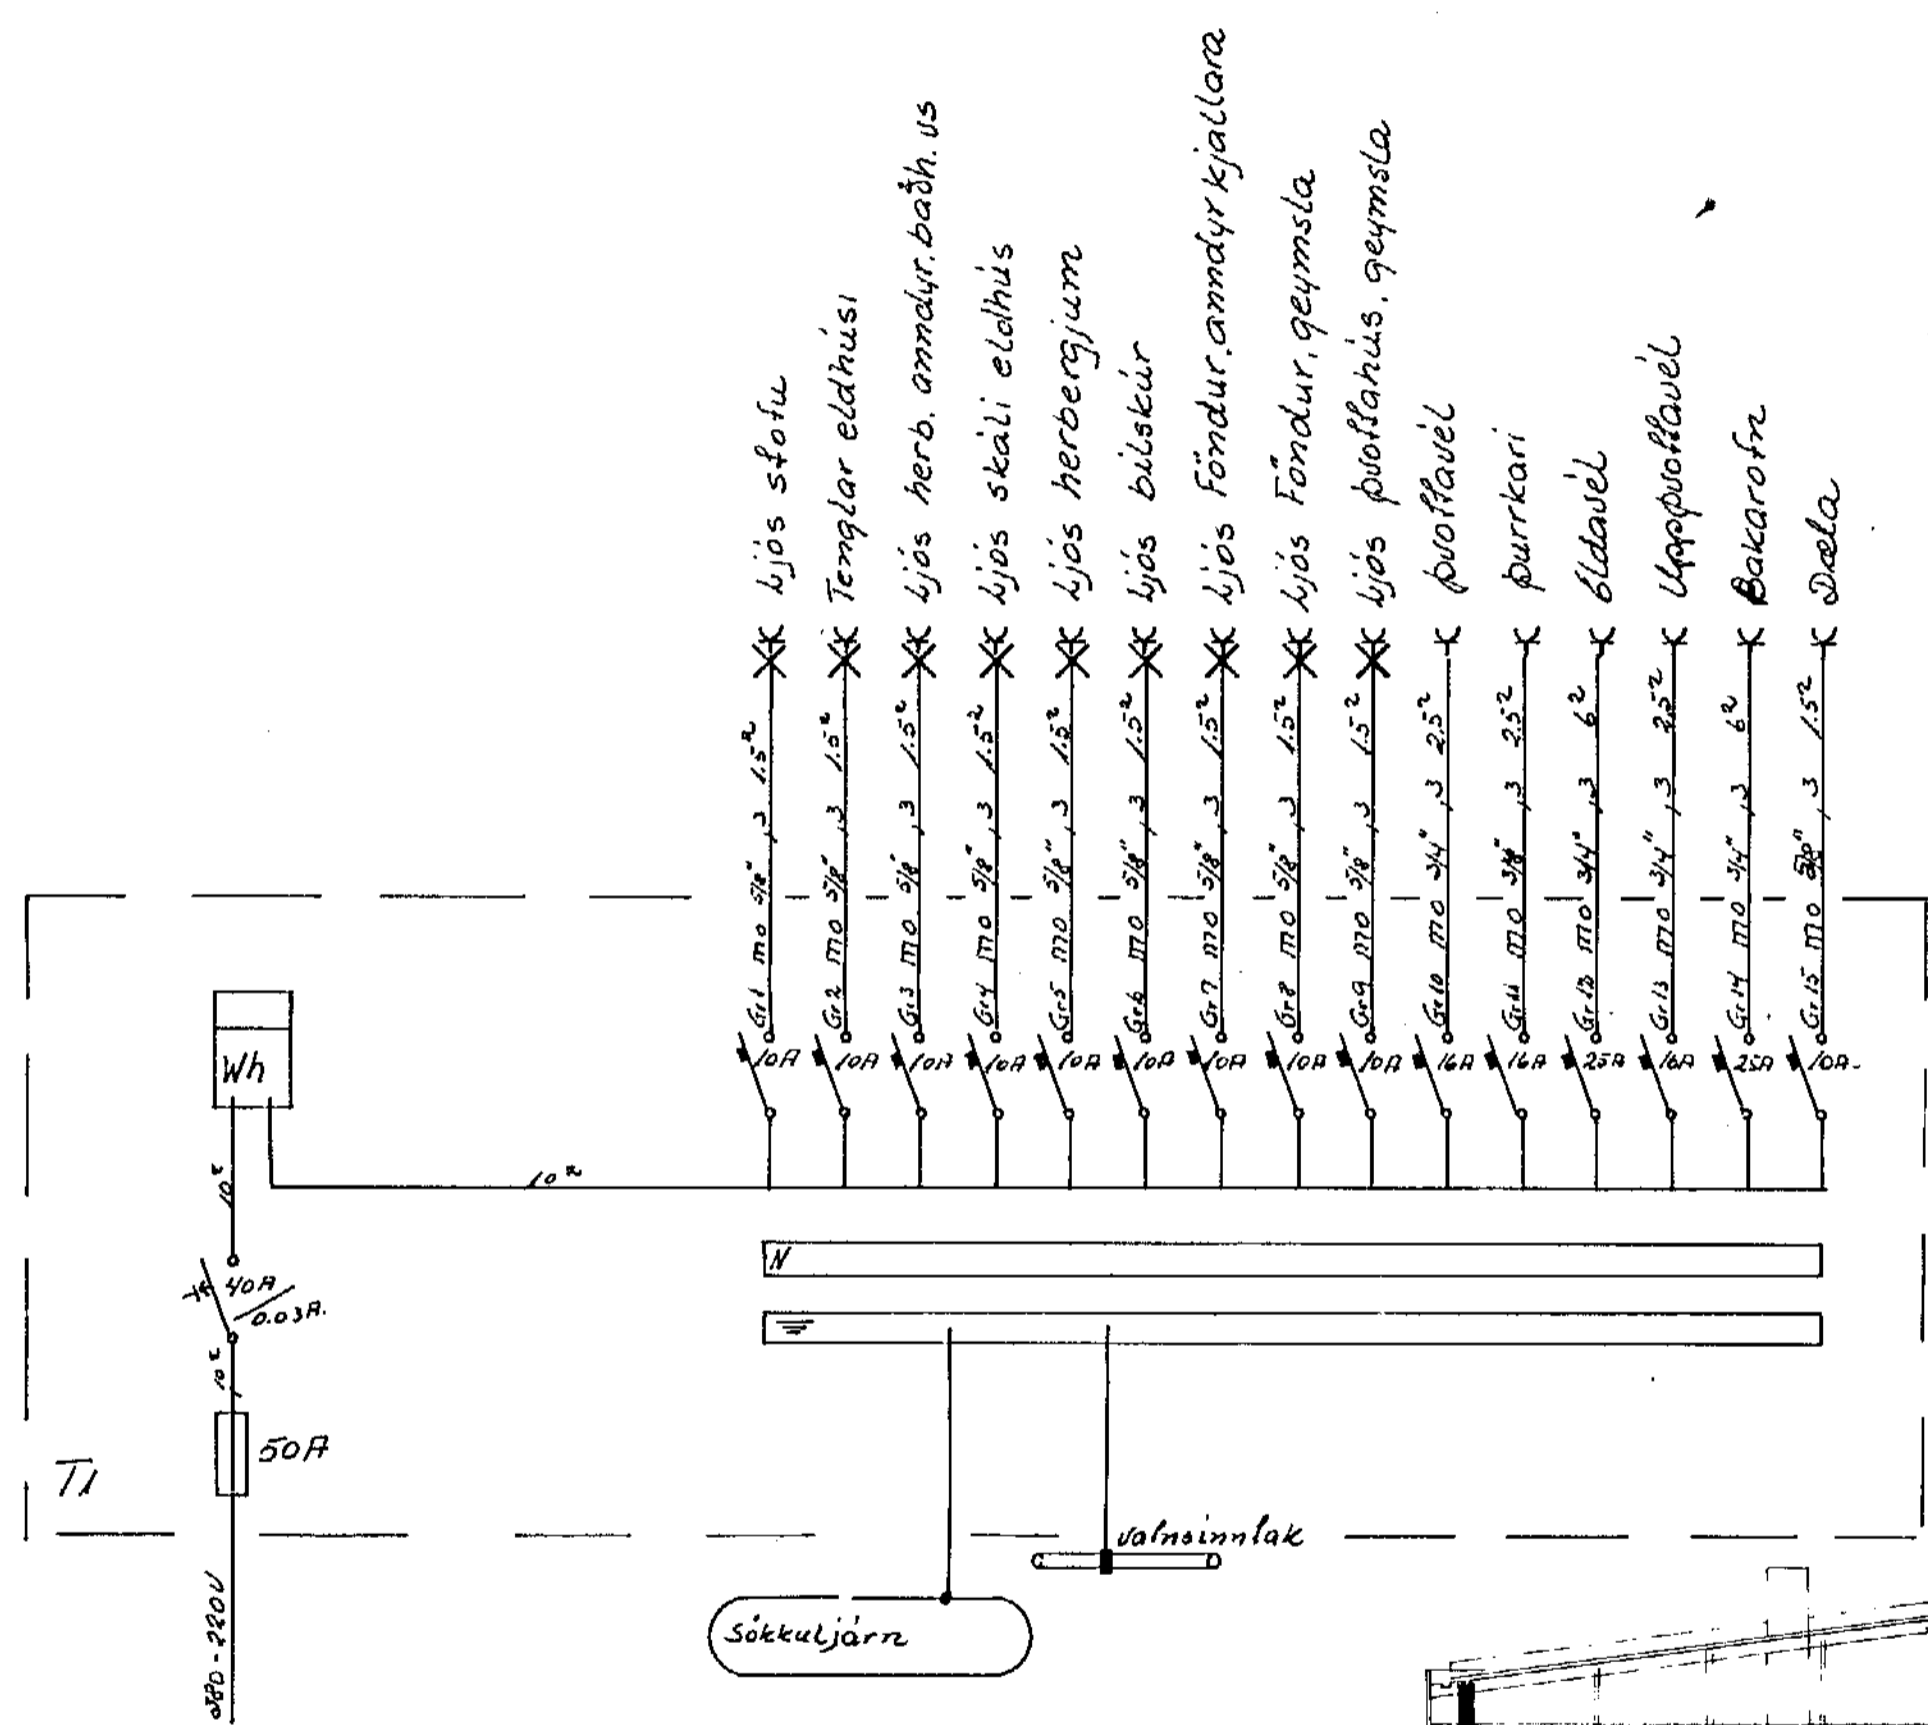

Breytingar	NR	Dag. Mán.	Ást. Nafn	Ást. T. B. S.
			Jóns Guverðsson s. 52829	
			Hjallabraut 72	M: 1:100 P: 500
			Einlínur Guverðssonar	31. / 21.3
			og Afstöðumynd	Júlí 1976