


1"x4" UPP UNDIR SPERRU NEGLIST
 I 1"x6" MED 4 STK 3" HOGLUM

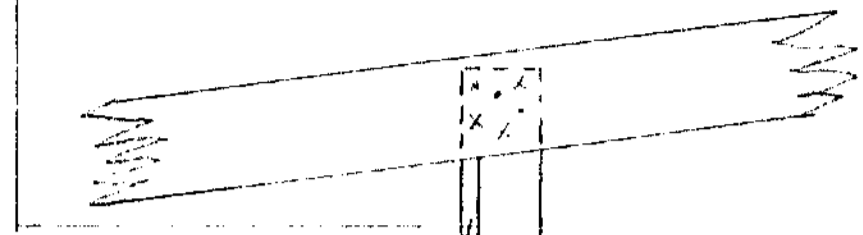


1"x4" NEGLIST I SPERRU V. G. 13-17
 " 1"x6" M 3-11
 " 1"x4" M 4-11

Úr Gildi

STEYPT PLATA

1"x6" STEYPT FOST MED
 LYKKJUM ÞBEDA ÞID 1/4" M

A-A 1:10

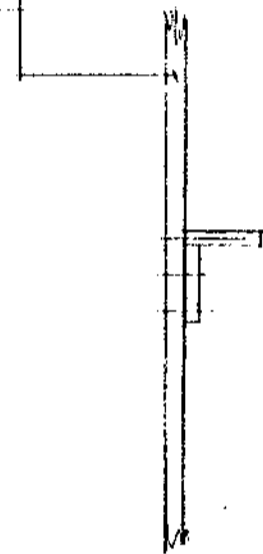

————— ÞAKSPERRU 2"x5" 9/111

===== 1"x6" FEST VID PIOTU MED LYKKJUM ÞBEDA ÞID 1/4" M

ALLAR SAMSETNINGAR SKAL NEGLA (A SKA EDA LENDATRE)

UJALLA EFAUT 13-17 HAFNERE

BLAD NR 5 ÞAK 1:100

RVIK NOV. 71

TEKNIKAÐINGUR

