



SNID 8
1/2 001

SNID 9
1/2 0.01

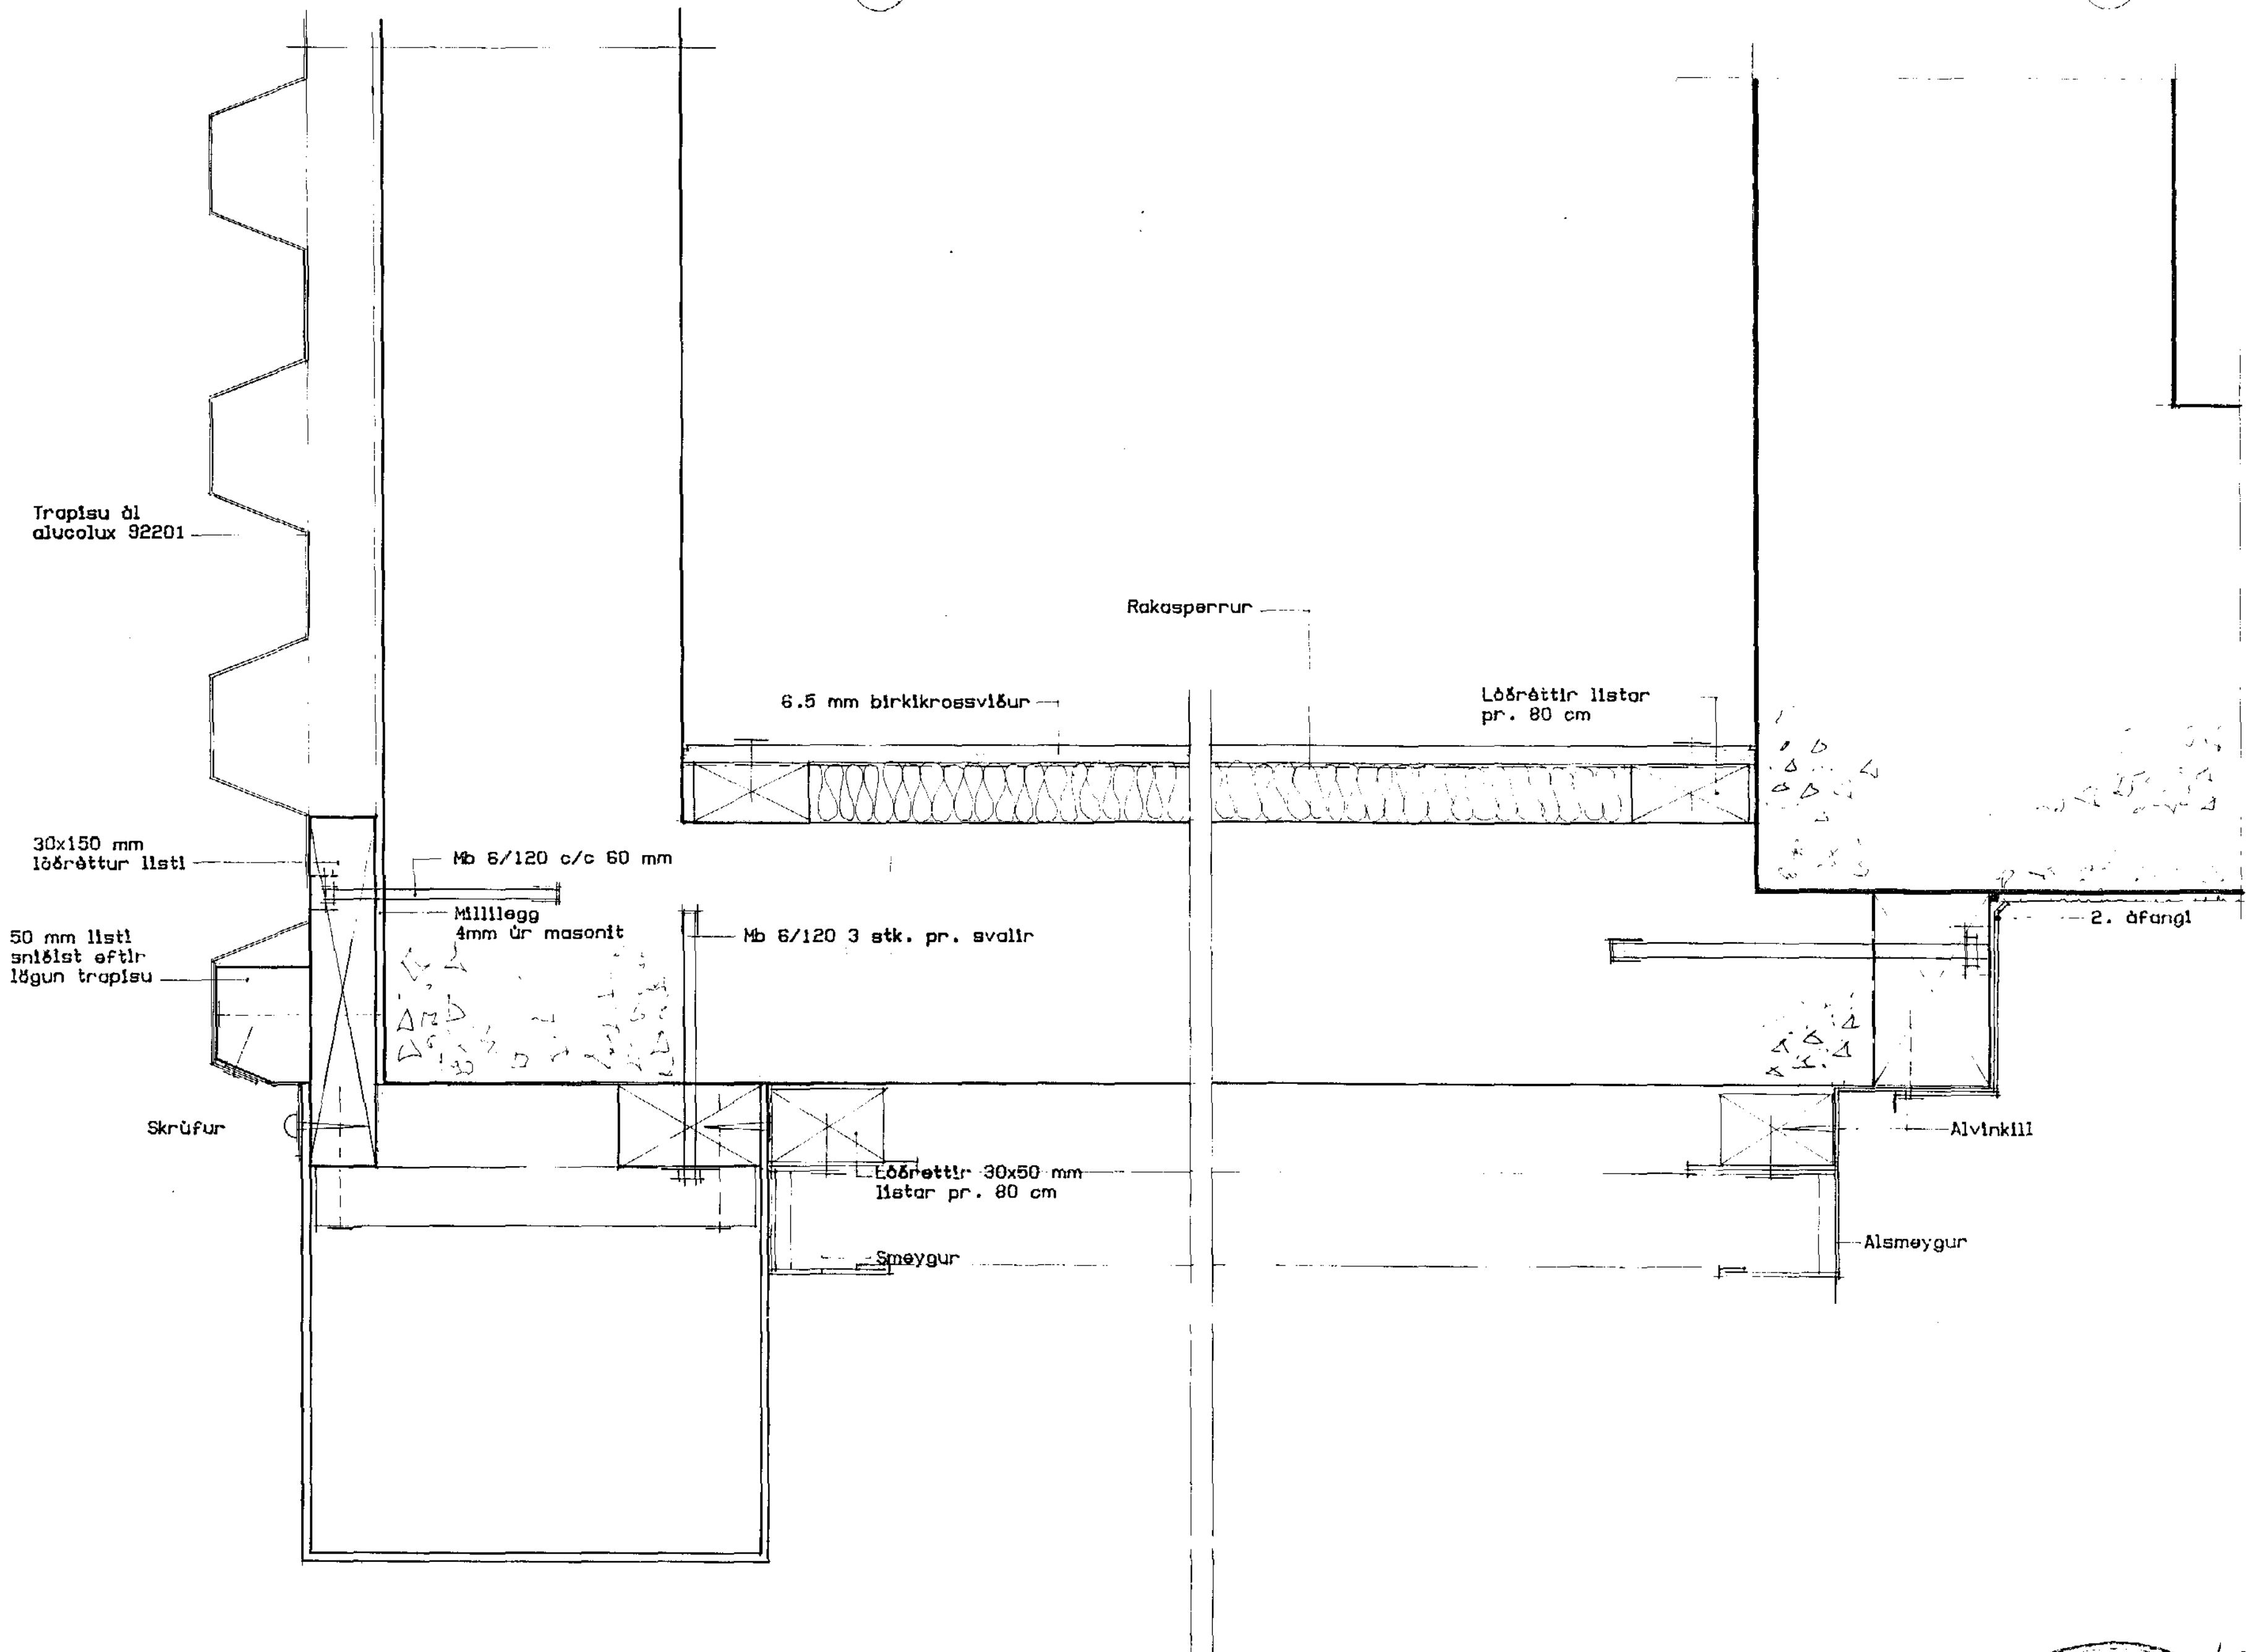

al-mennt
HÁTEGGSVEI 7, 105 REYKJAVÍK

- SPOR st., VERK- OG KERFISFRÆÐISTOFA, 91-623290
- TÆKNIFRÆÐISTOFA ÁGÚSTAR BIRGISSONAR, 91-22344
- FAGVERK -- TEIKNISTOFA st., 91-22266
- VERKFRÆÐIÞJÓNUSTA GISSURAR PÁLSSONAR, 91-626610

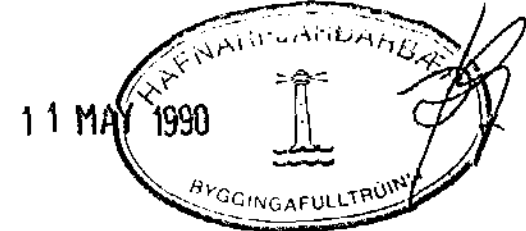

VERKHEITI:
ENDURBÆTUR HJALLABRAUTAR 13-25

EFNI: SNID I SVALAHANDRÍÐ

MÆLIKVARDI: 1:2

DAGS: mars. 1990

BREYTT: TEIKNING NR.: 0.06