


SNIÐ 10
1/2 001

SNIÐ II
1/2 0.01

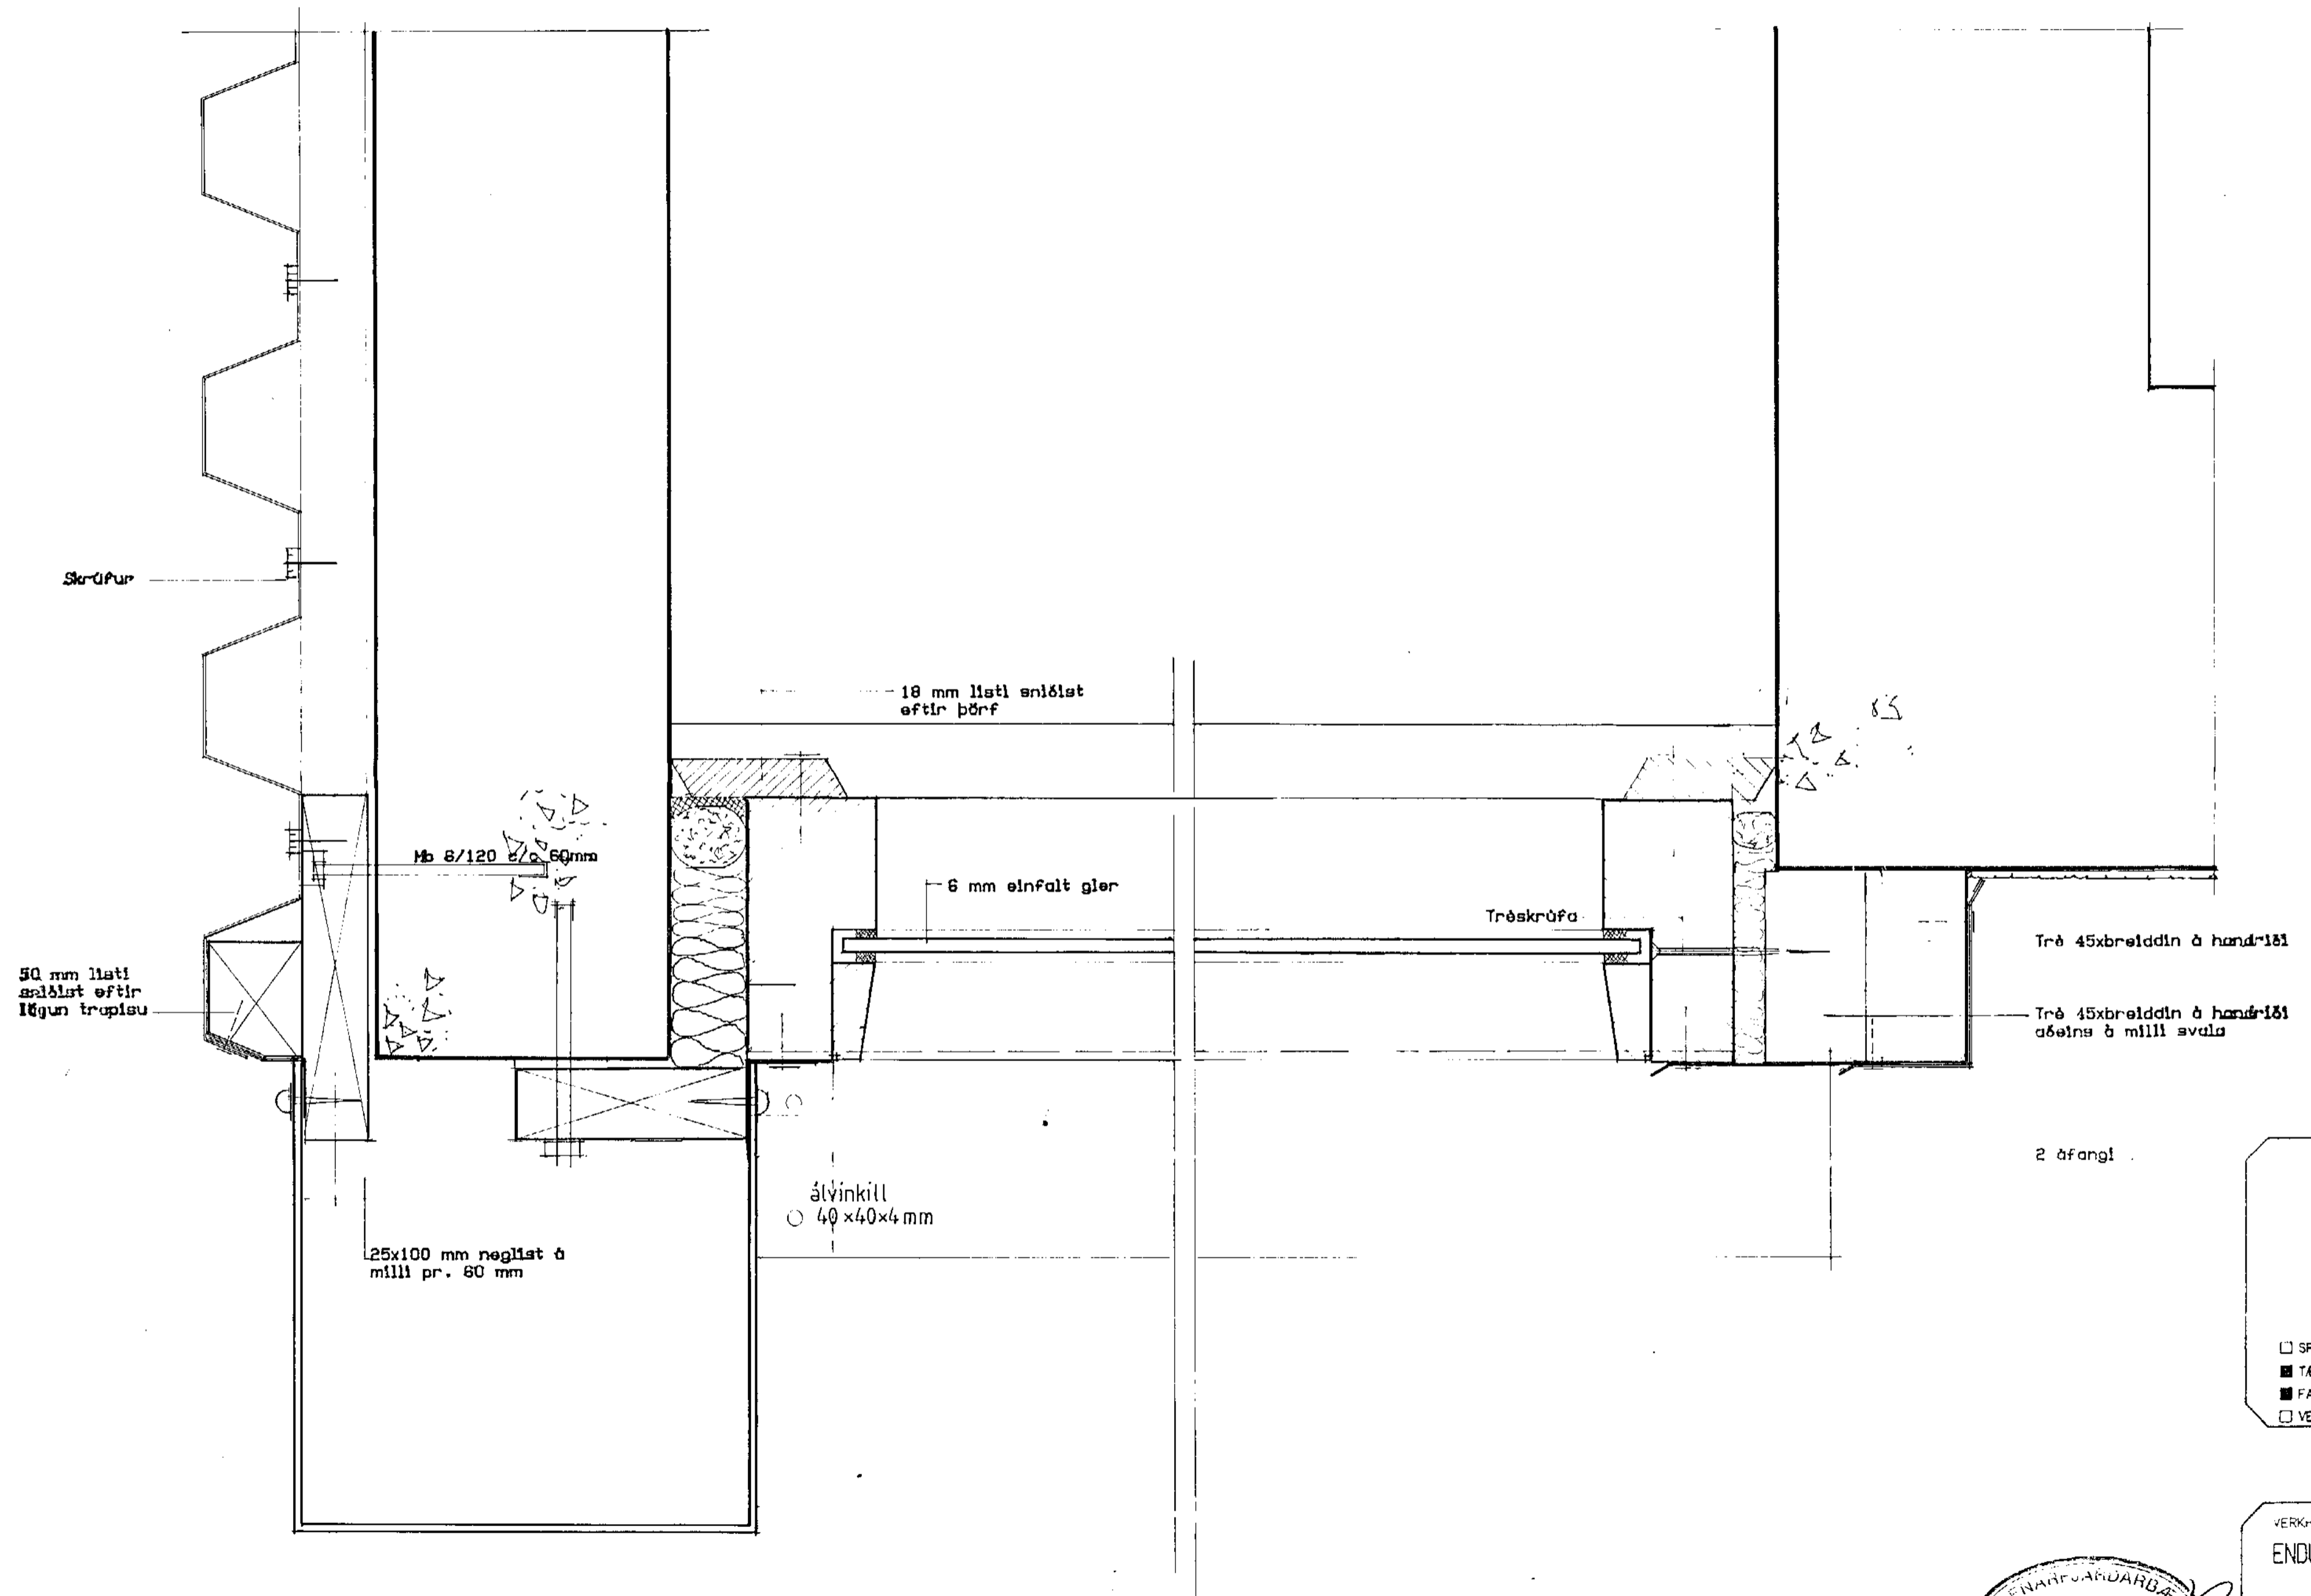

al-mennt
HÁTEIGSVEGI 7, 105 REYKJAVÍK

- SPOR sf., VERK- OG KERFISFRÉDISTOFA, 91-623290
- TÆKNIFRÉDISTOFA ÁGÚSTAR BIRGISSONAR, 91-22344
- FAGVERK --- TEIKNISTOFA sf., 91-22266
- VERKFRÉÐIÞJÓNUSTA GISSURAR PÁLSSONAR, 91-626610

VERKHEITI:
ENDURBÆTUR HJALLABRAUTAR 13-25

EFNI: SNIÐ Í SÚLU OG GLUGGA

MÆLIKVARDI: 1:2

DAGS: mars. 1990

BRÉYTT: TEIKNING NR.: 0.07

