



STÓRT SKYGGNI 1 STK

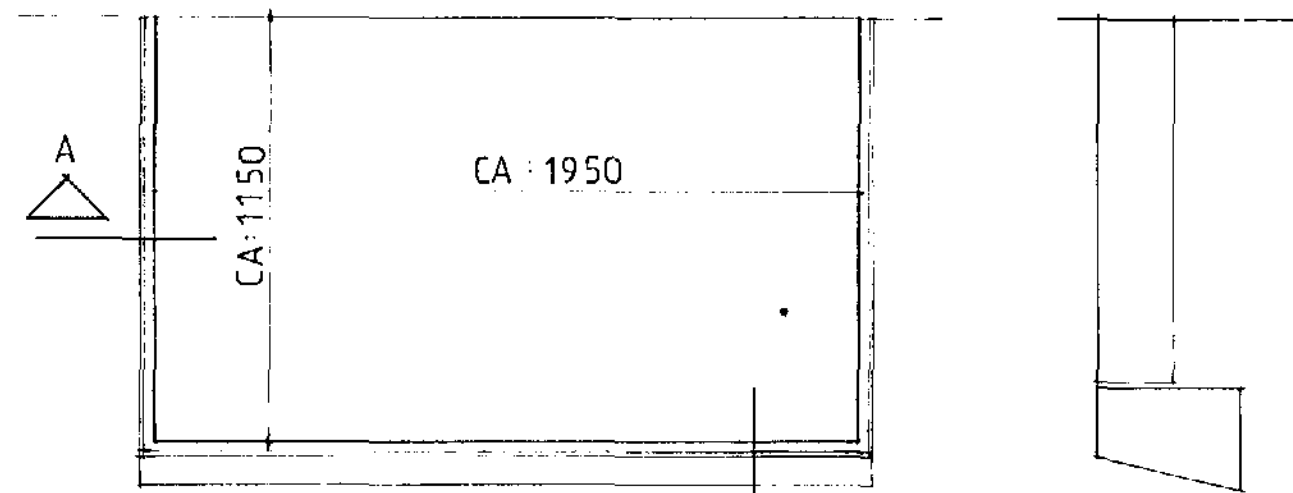

MINNA SKYGGNI 4 STK




GRUNNMYNDR SKYGGNA 1:20

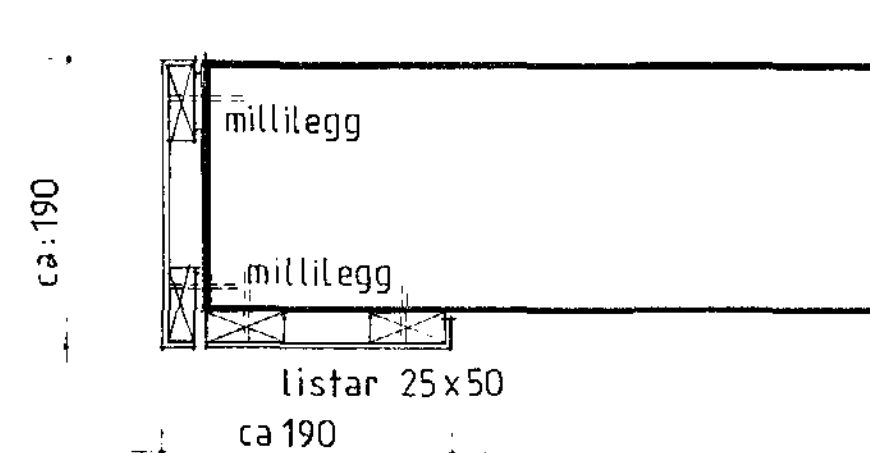

SNEIDING A-A 1:5

skyggni klæðast með alucobond 4mm

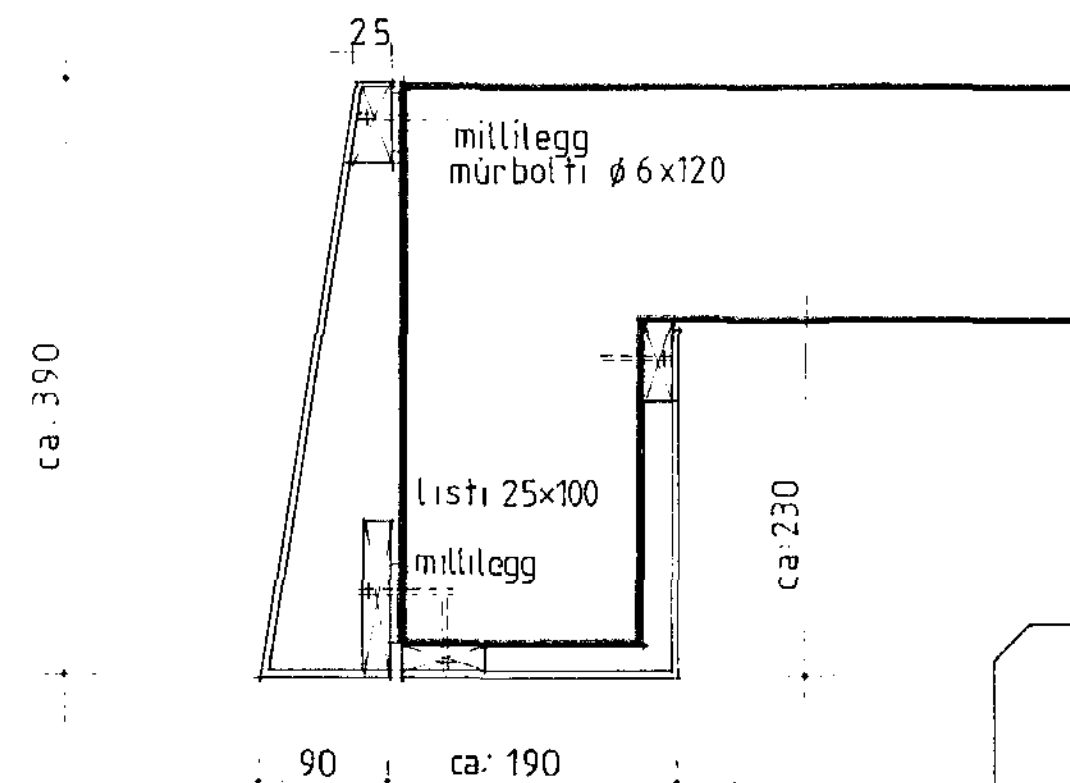


SNEIDING B-B 1:5

NÁKVÆM MÁL TAKIST Á STAÐNUM

**al-mennt**  
HÁTEIGSVEGI 7, 105 REYKJAVÍK

- SPOR st., VERK- OG KERFISFRÆÐISTOFA, 91-623290
- TÆKNIFRÆÐISTOFA AGÚSTAR BIRGISSONAR, 91-22544
- FAGVERK -- TEIKNISTOFA st., 91-22266
- VERKFRÆÐIÞJÓNUSTA GISSURAR PÁLSSONAR, 91-626610

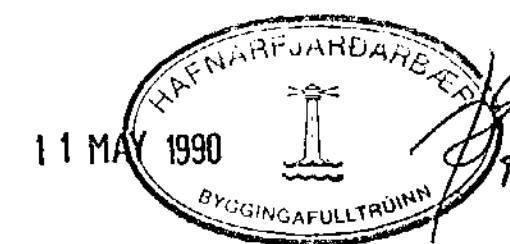

VERKHEITI:  
ENDURBÆTUR HJALLABRAUTAR 13-25

Efni: ÞAKKANTAR VID SKYGGNI INNGANGAR

MÆLIKVARDI: 1:5 & 1:20

JAGS: mars. 1990

BREYTT: TEIKNING NR.: 0.11