


Adalhöflukassi no. 117 J. B. Pétursson.
 Græinakassar no. 112-6 J. B. P.

Loftnetskerfi af Siemens gerd, með magnara

10.9.71
Rafveituneyti

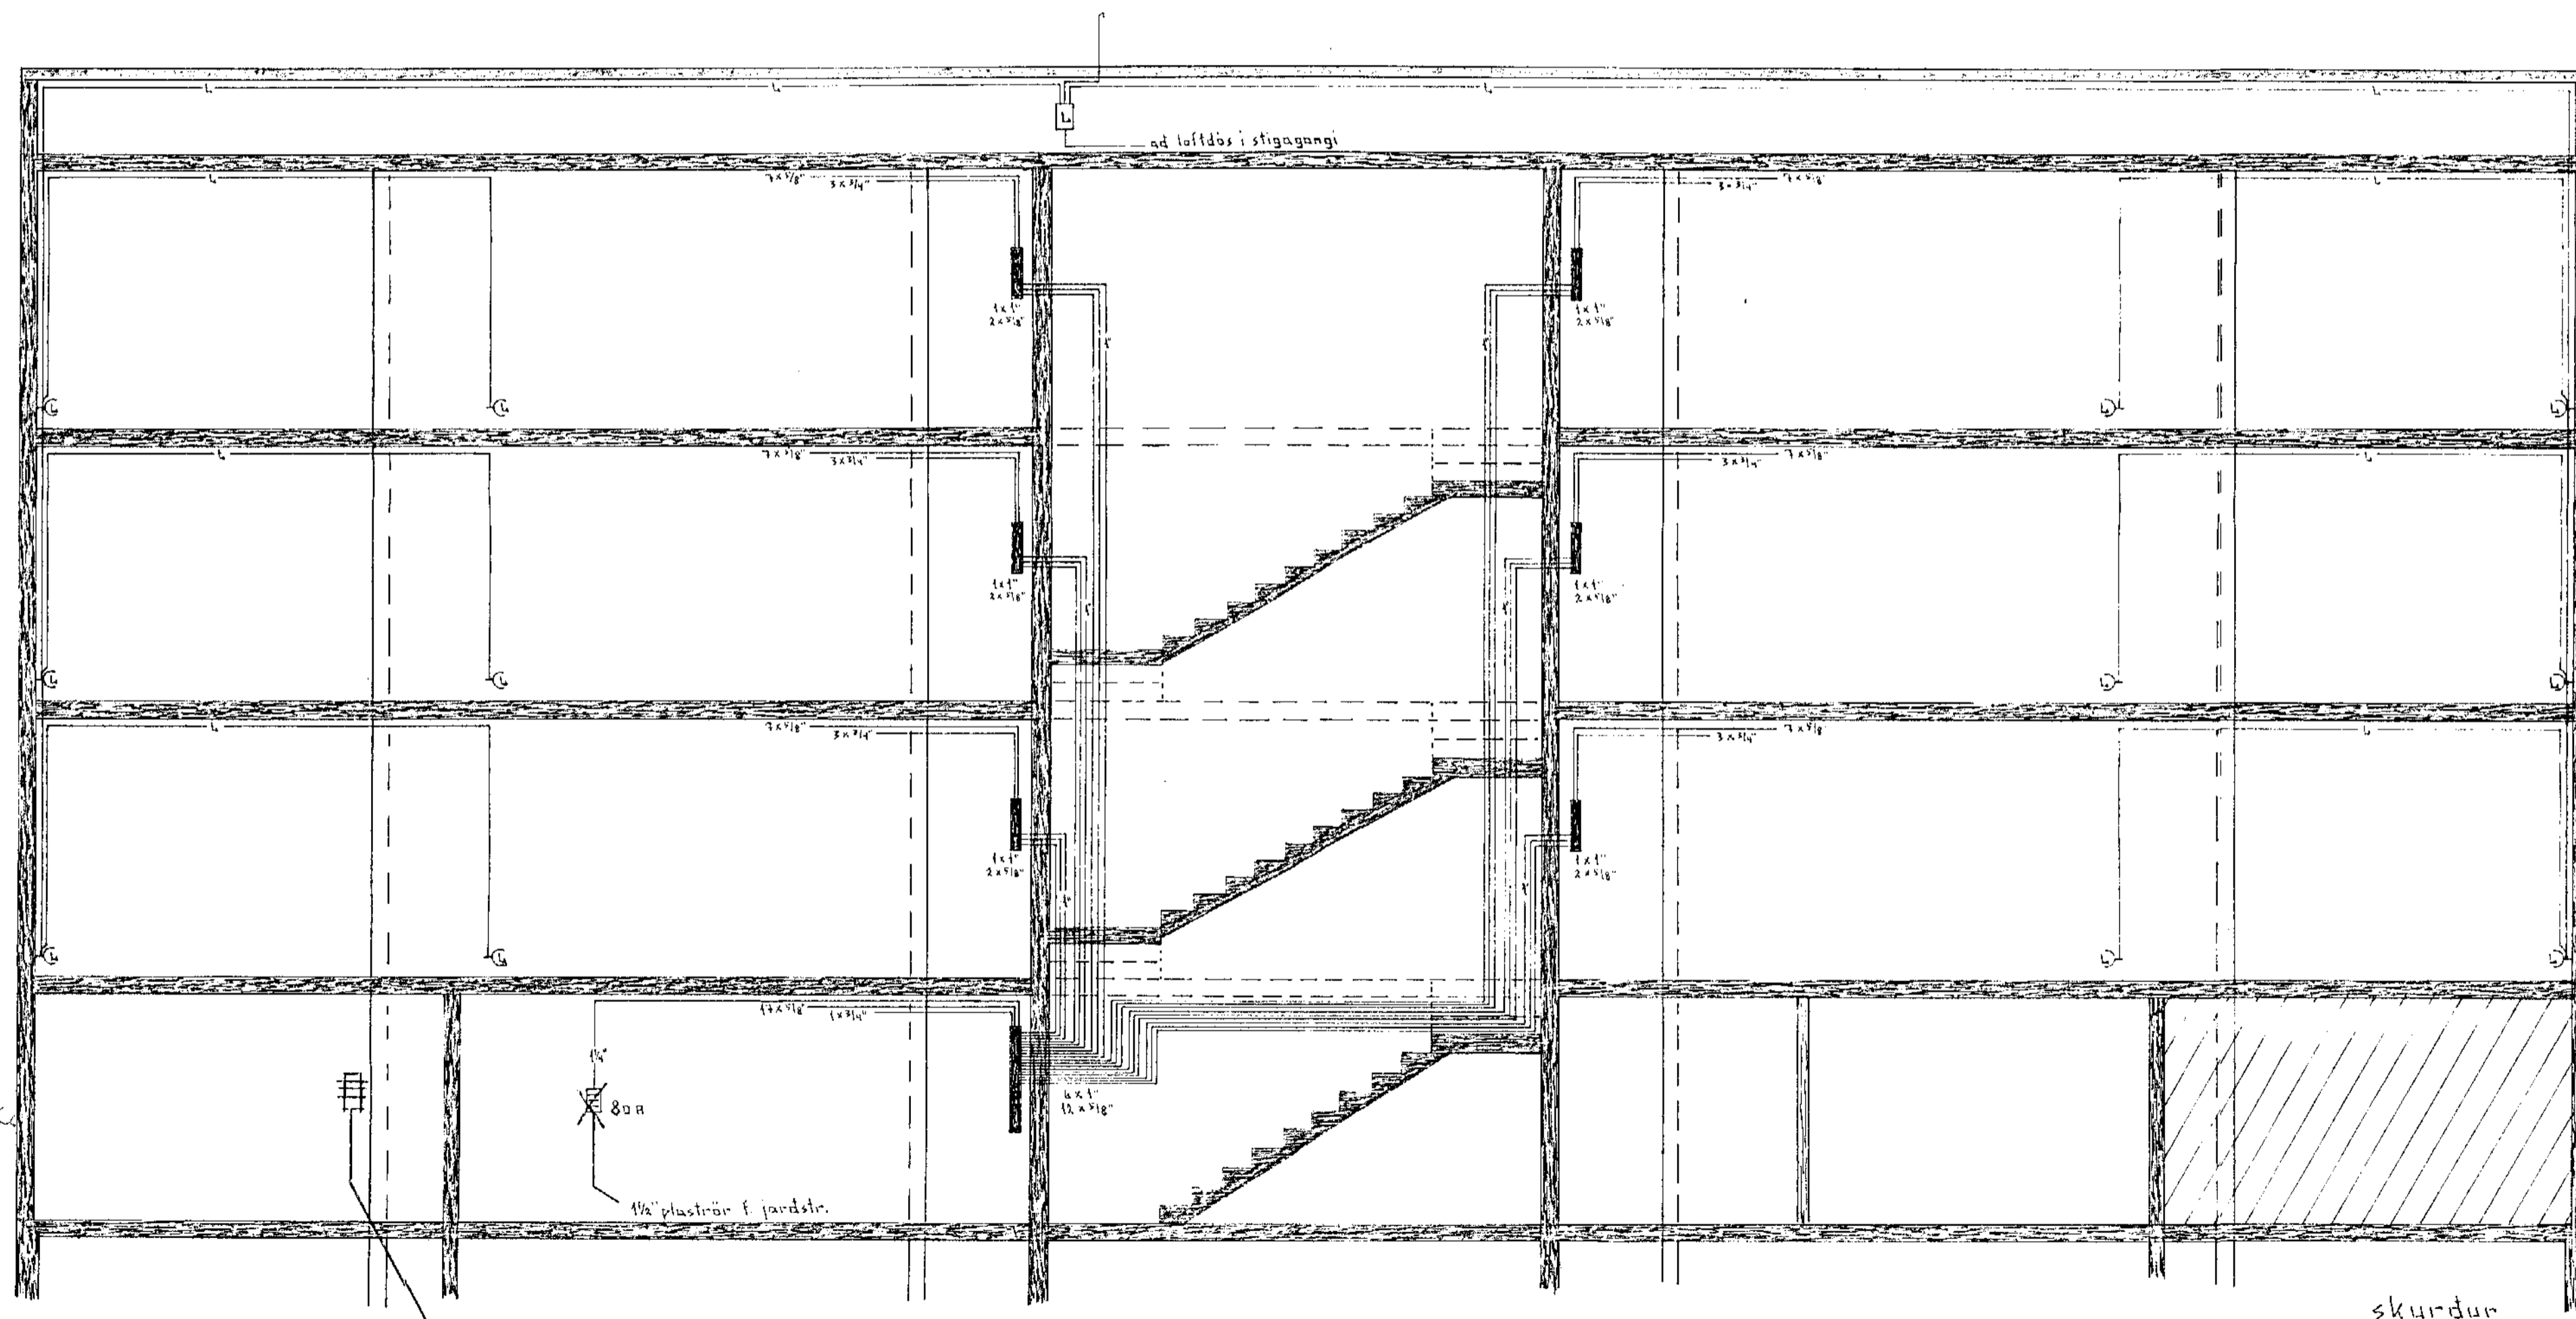

skurdur

Hjallabraut 19 - Hafnarfirdi		
Mál	1:50	Rafhlögn
Dags.	20-6-71	Rgir Einarsson Hraunbraut 1 - Kópavogi
		Blad III of 3