


1 m mm
i mæggi
K10c25
#

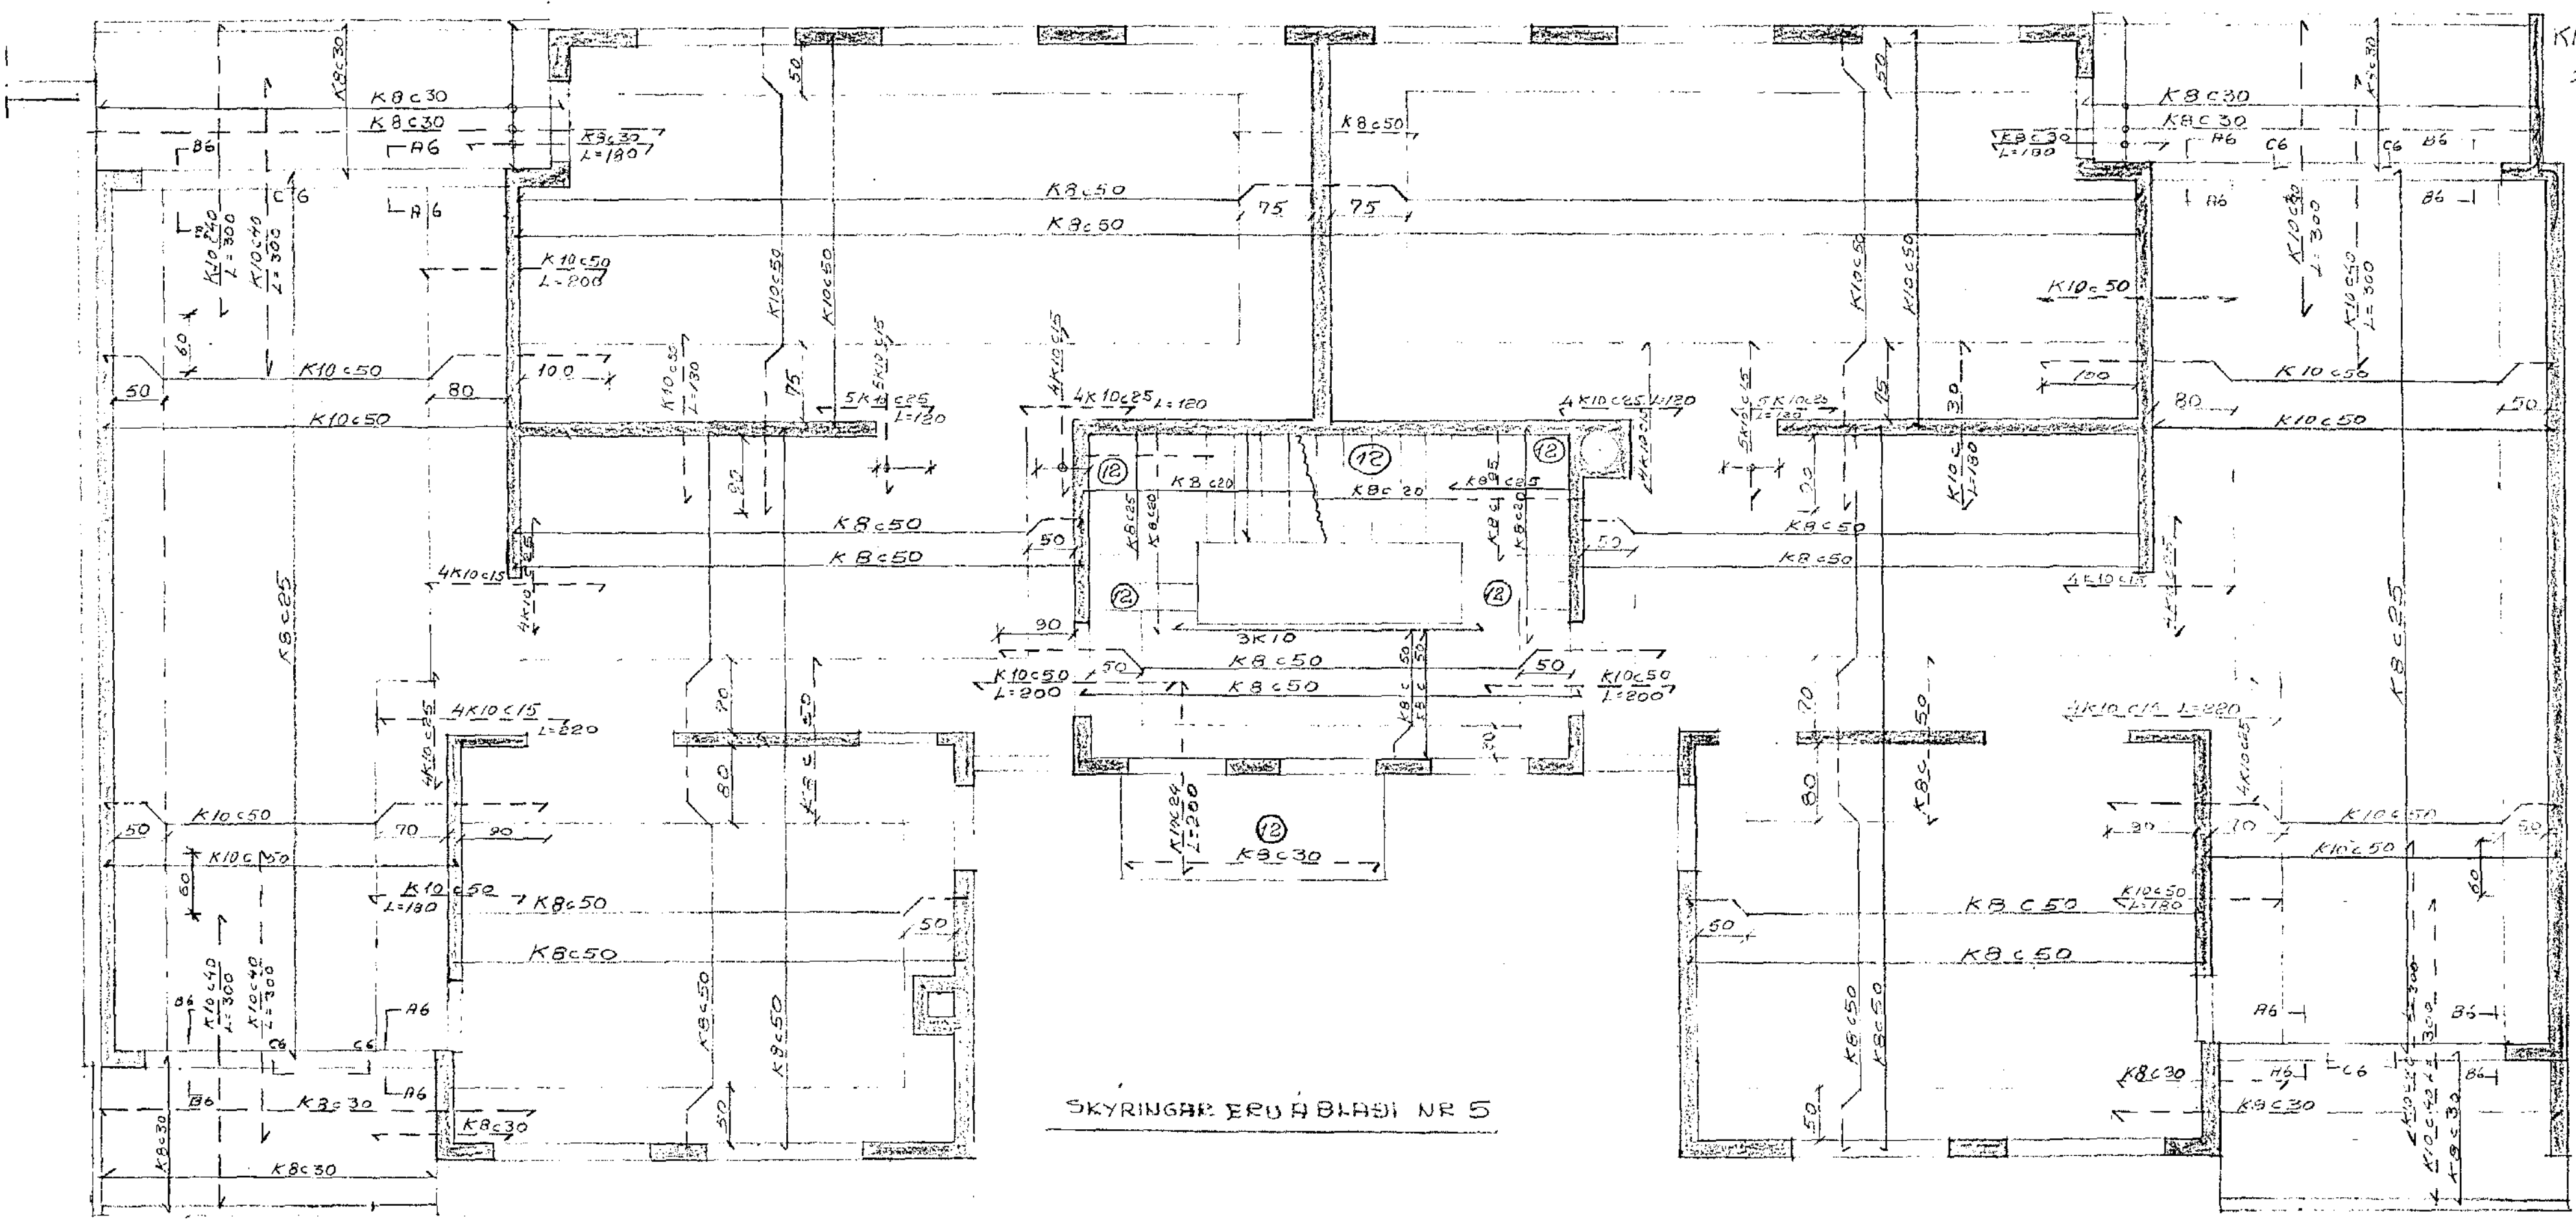

LOFT YFIR 1. OG 2. HÆÐ PLÖTUBYKKI 15 CM


-1:50-

19


HJALLABRAUT 13-15 HAFNARF.

PLÖTI AF LOFTI YFIR 1. OG 2. HÆÐ


RVÍK, OKT 1971 *[Signature]*

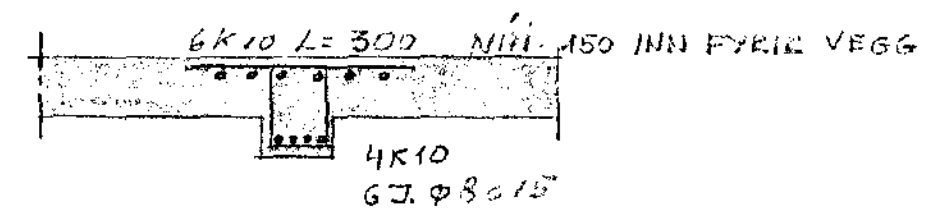

A6 1:20

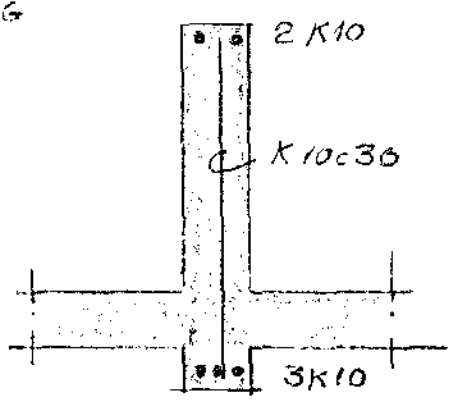

B6 1:20

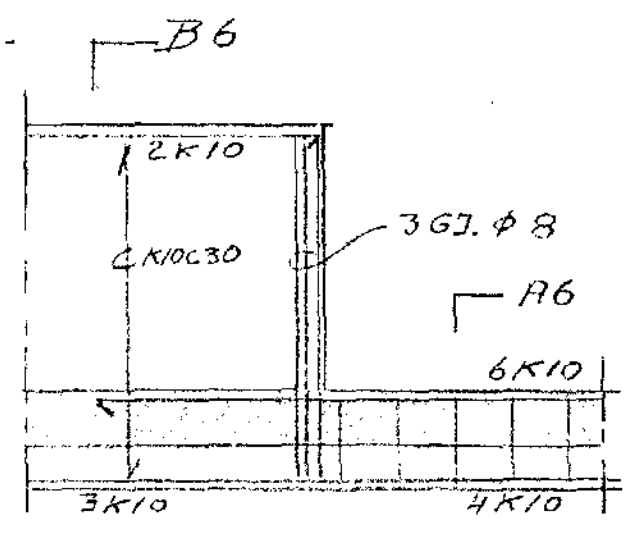

B6 A6

C6 1:20

