

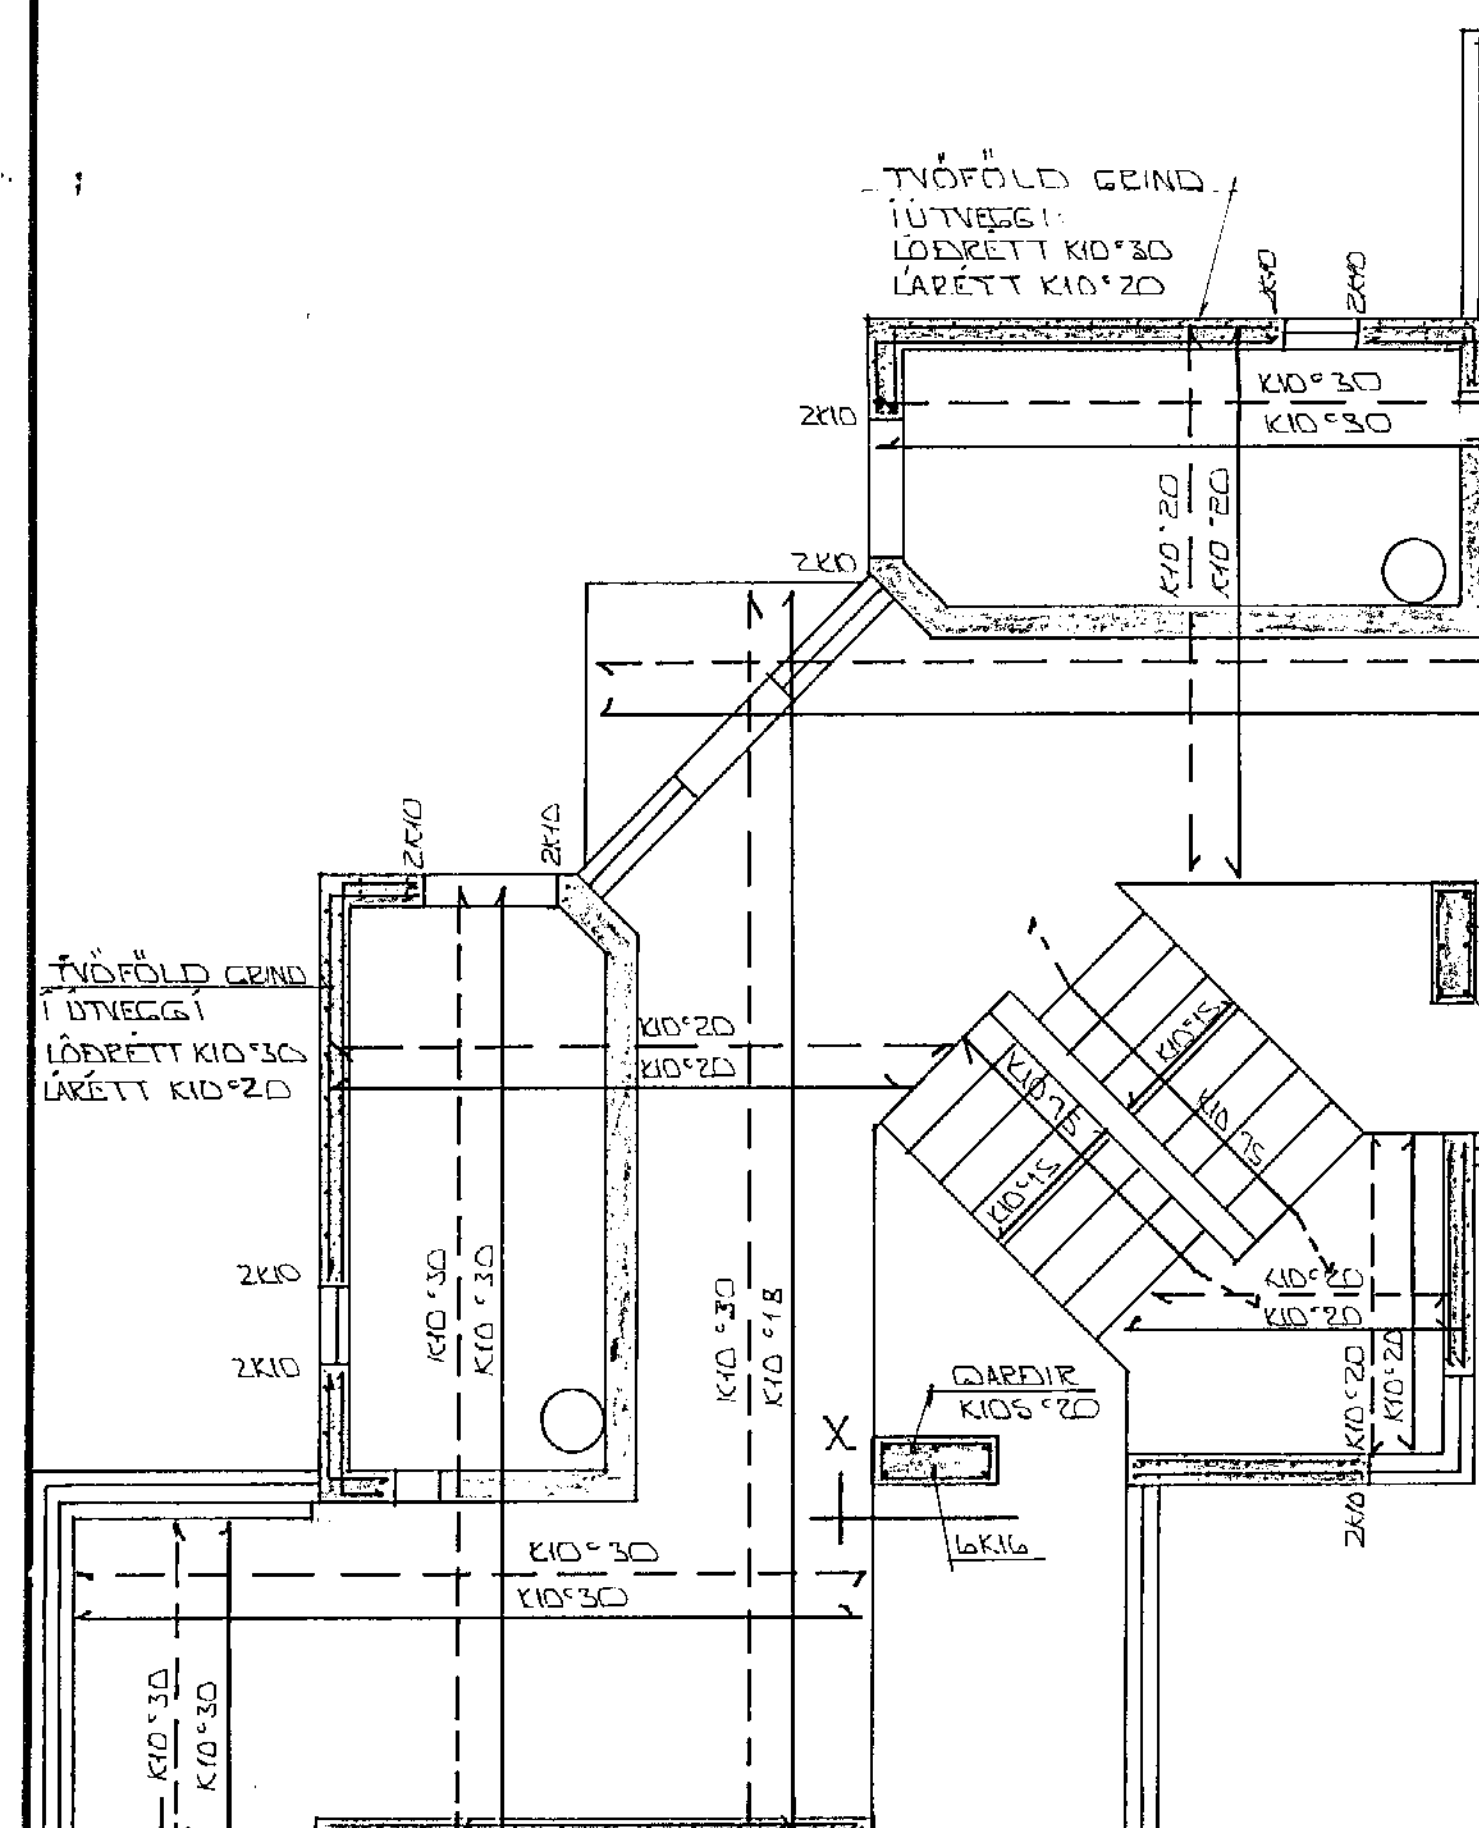


AFSTÖÐMYND 1:500

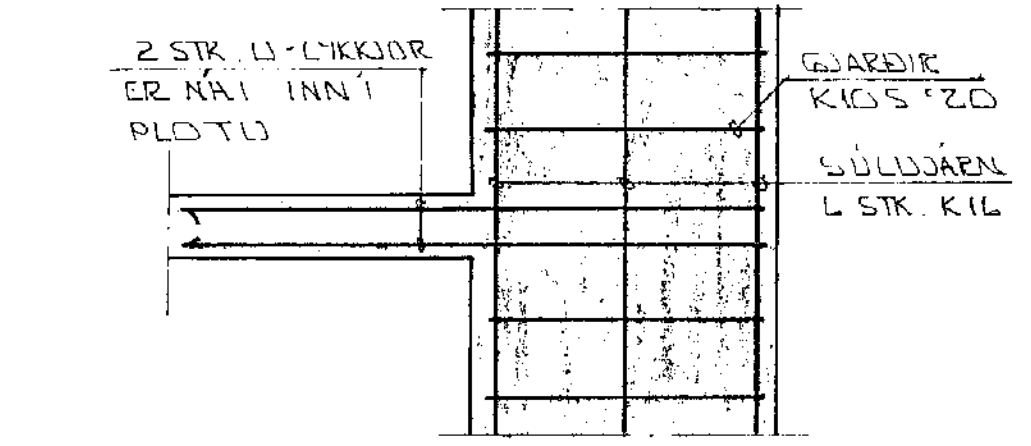


GRUNNMÝND 1:50

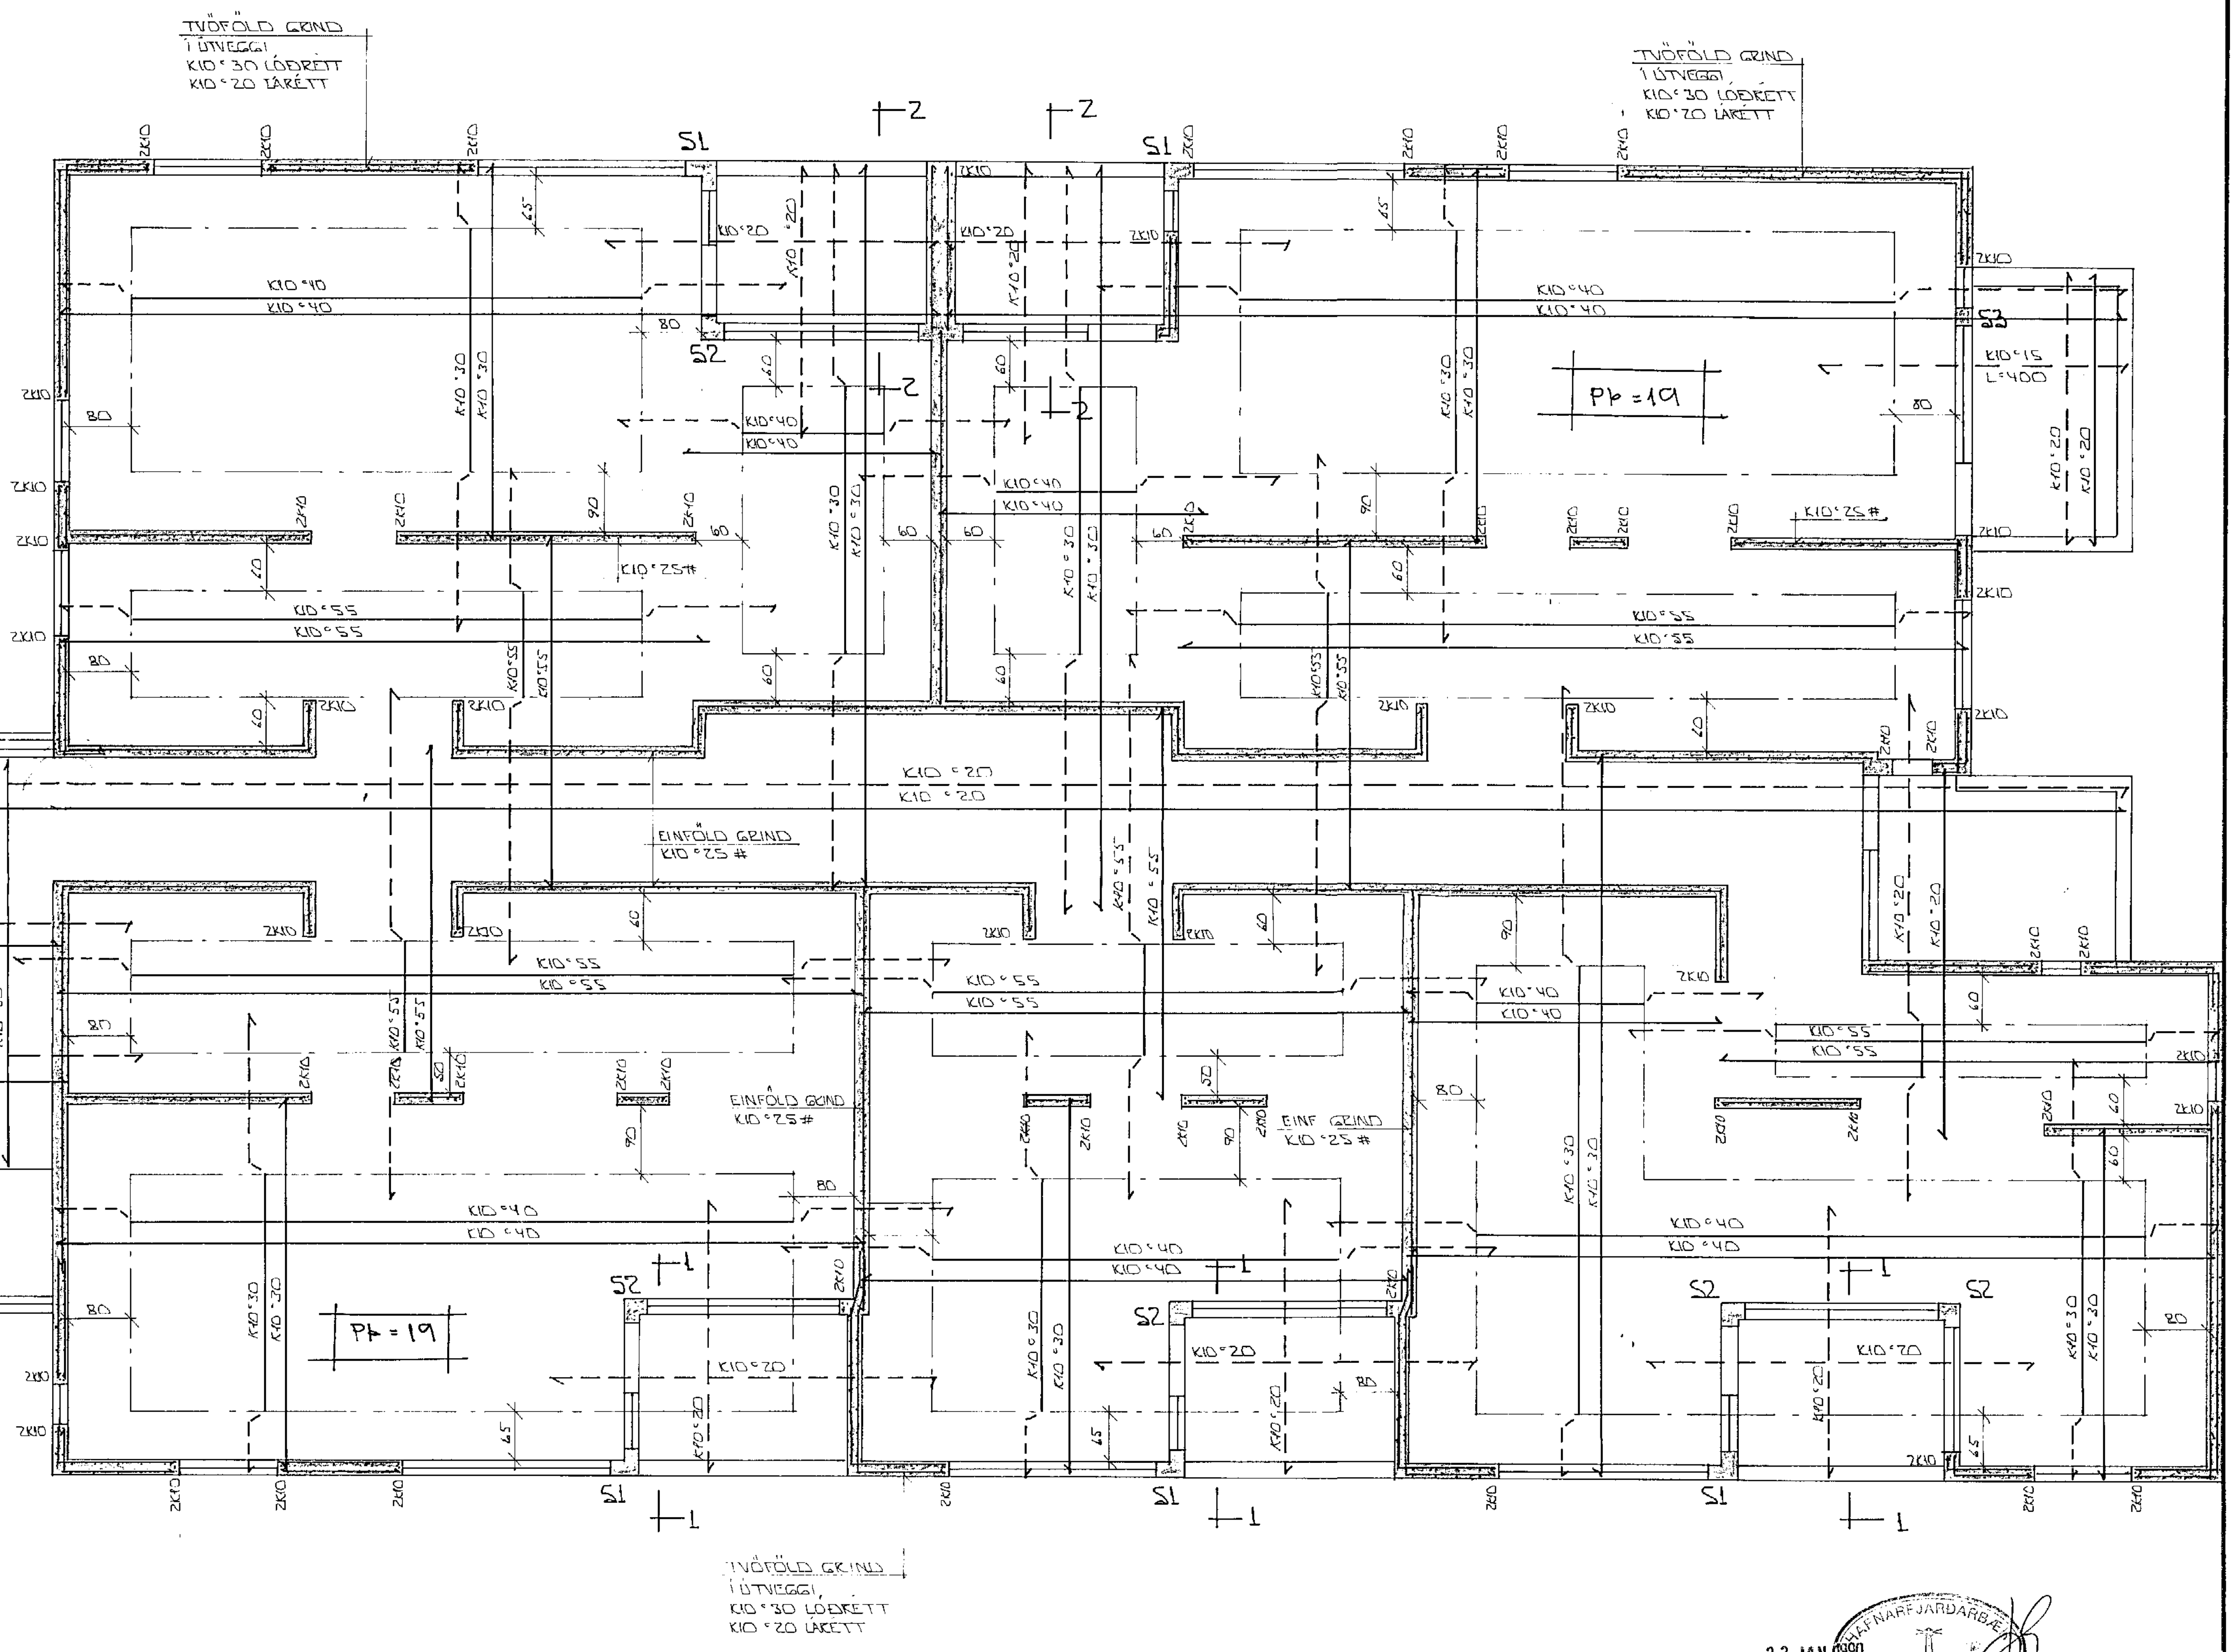

SNID X 1:20

SKÝRINGAR:

ALMENNAR SKÝRINGAR SJÁ BL.NR. 1-01
 SNID OG BÉRMINDIR SJÁ BL. 3-1-05
 STEYPA: ÁLLA ÚTVEGGI KOMI S > 250
 SEMENT Í M³ > 300 KG
 ÖNNUR, STEYPA S > 200
 LOFT Í STEYPU > 5%
 V/S < 0,5

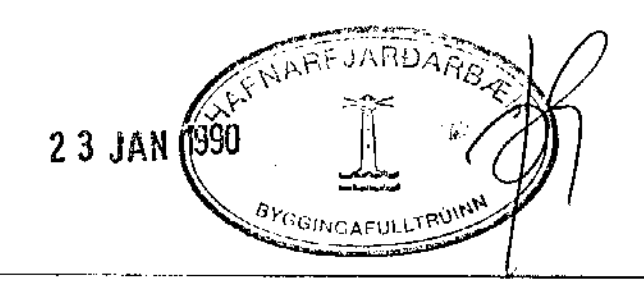

BR NR.	DAGS	EDLI BREVINGAR	SIGN
HJALLABRAUT 33	HAFNARFIRDI		DAGS DES. 84
BENDING VEGGA I. HÆD.			HANNA
BENDING PLOTU YFIR I. HÆD.			TEIKNAR
MALKV. 1:50 1:500			VERK NR 8717
SIGURÐUR ÞORLEIFSSON	TEIKNIFRÉÐINGUR F.T.F.I.		BLADNR
STRANDGÖTU 11	HAFNARFIRDI	SÍMI 54751/54255	3-1-04