

1. BEINUM UTVEGGJA  
 TVÖFÖLD GRIND  
 LÖÐRÉTT K10\*30  
 LARÉTT K10\*20  
 SNID B - 1:20

TVÖFÖLD GRIND  
 1. VEGG  
 LÖÐRÉTT K10\*30  
 LARÉTT K10\*20

1. UTVEGGI KOMU  
 TVÖFÖLD GRIND  
 LÖÐRÉTT K10\*30  
 LARÉTT K10\*20

JARNBENDING I ÞESSUM VEGGI  
 SÁ SNID 4 A BL. NR. 1-03



1. UTVEGGI KOMU  
 TVÖFÖLD GRIND  
 LÖÐRÉTT K10\*30  
 LARÉTT K10\*20

ELÐRI VEGGUR  
 INNSARADIR TEINAR  
 10 MM 1:20

SNID A - 1:20

SNID C - 1:40

GRUNNMÝND KJALLARA 1:50

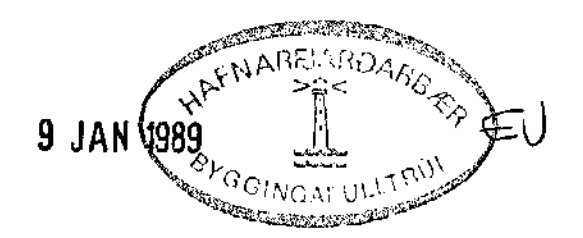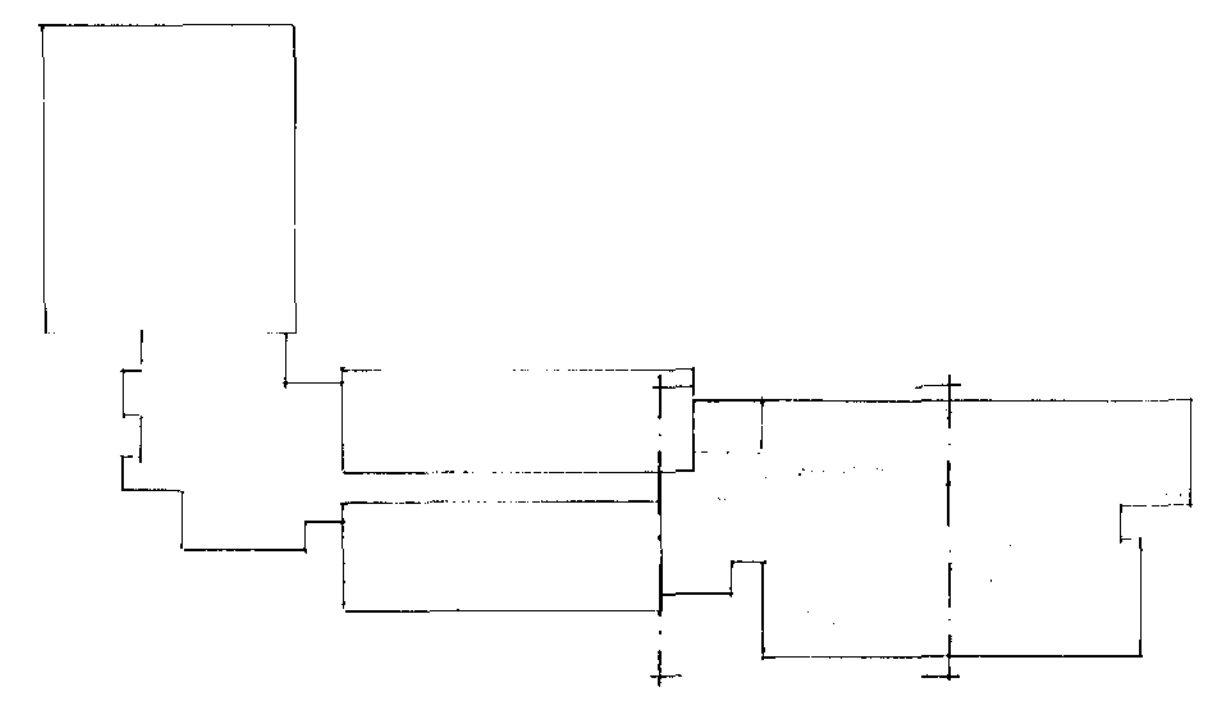

DR. NR.	DAGS	EDLI Breytingar	SIGN.
HJALLABRAUT 33 HAFNARFIRESI			DAGS JAN 89
JARNBENDING VEGGJA I KJALLARA			HANNA
SÁKN I PLOTU YFIR KJALLARA			TEIKNAD
MILLIKV. 1:50 - 1:500			VERK NR 8717
SIGURÐUR ÞORLEIFSSON TEKNIFRÉÐINGUR P.T.F.I.			BLAD NR
STRANDGÖTU 11 HAFNARFIRESI SÍMI 54751			1-04