



SNID B - 1:20

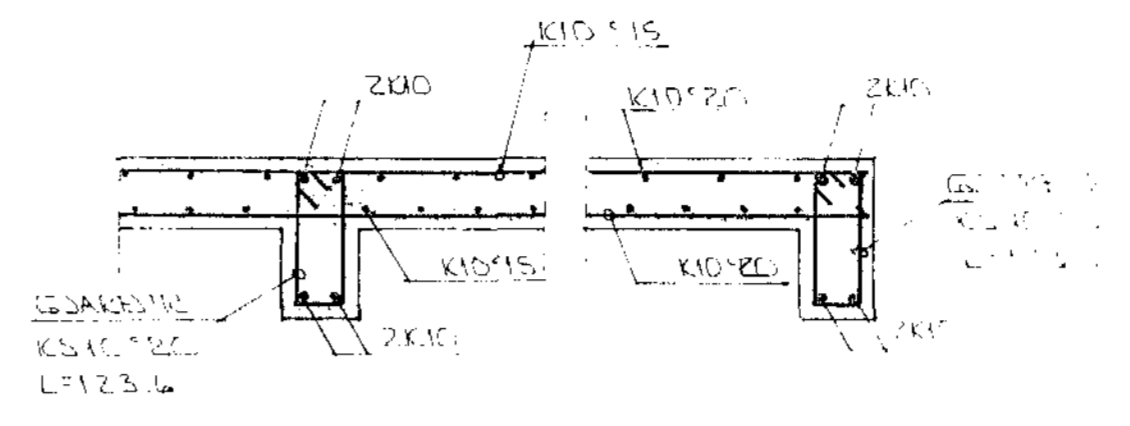


SNID D - D 1:20

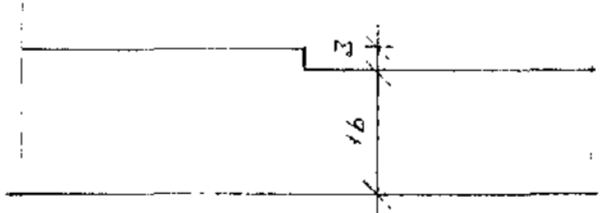

SNID C - 1:40

SNID A - 1:20

GRUNNMÝND KJALLARA 1:50

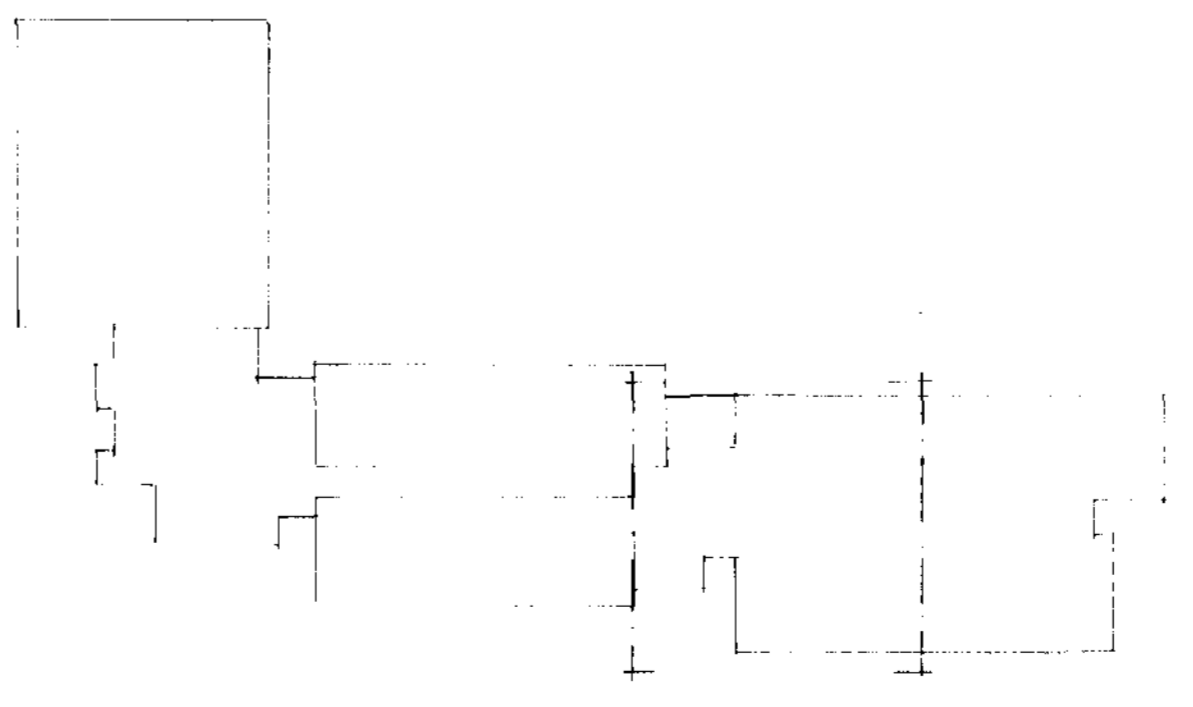

16 JAN 1989

DRUK	DAGS	EDLI DRÖTUNGAR	SIGN
HJALLABRAUT 33 HAFNARFIRDI			DAGS JAN 89
DARKBENDING VEGGA I KJALLARA			HAUJAR
DARKN I PLOTTIS TFR KJALLARA			TEIKNARA
MELIKV. 1:50 + 1:500			VERK NÚR 8717
SIGURÐUR ÞORLEIFSSON TEIKNIFRÉÐINGUR E.TE.I.			BLAÐAR
STRANDGÖTU 11 HAFNARFIRDI SIMI 51151			L-04