




SNID 11-11 1:20

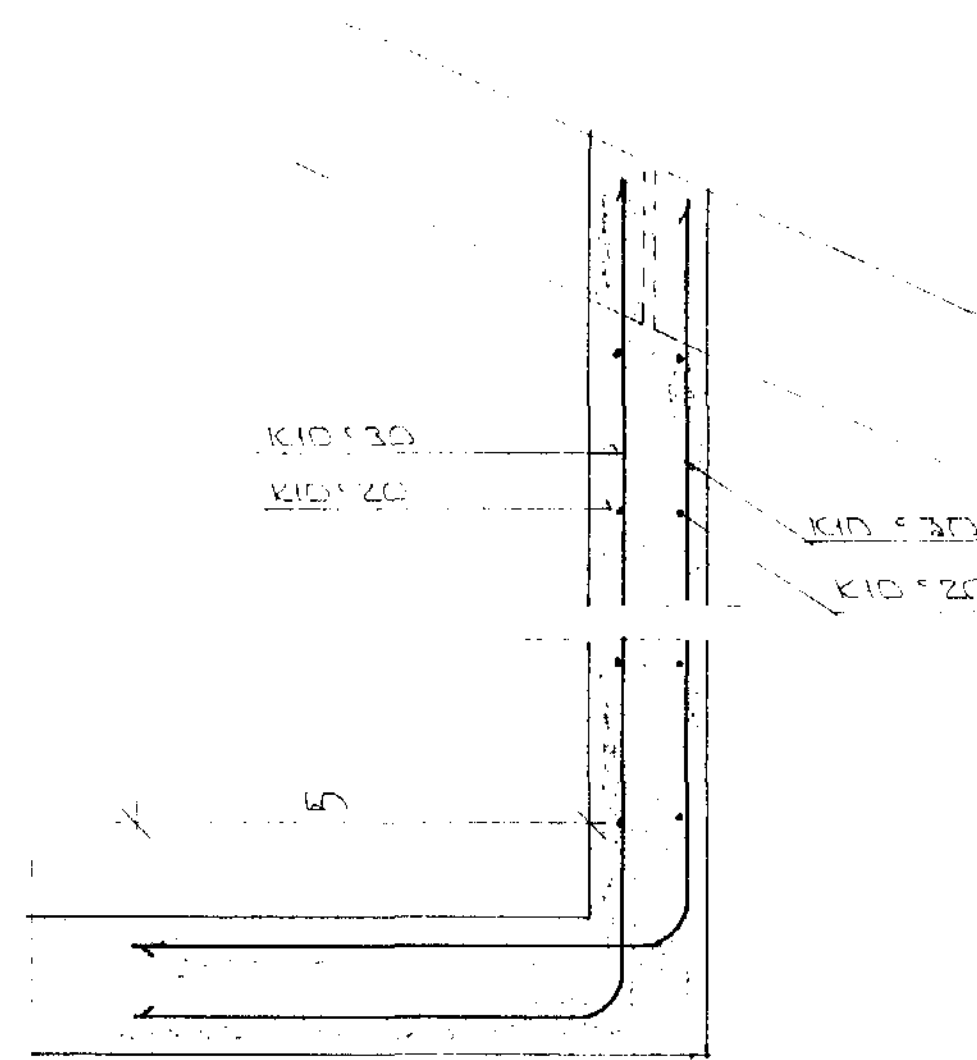


SNID 13 I VEGG 1:10

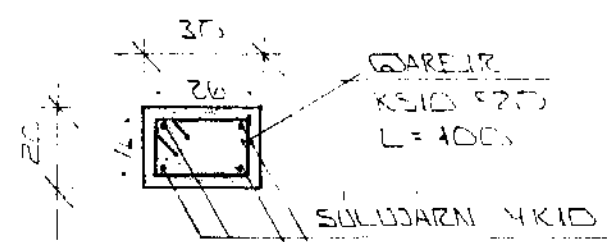


SULA 51.3 1:20

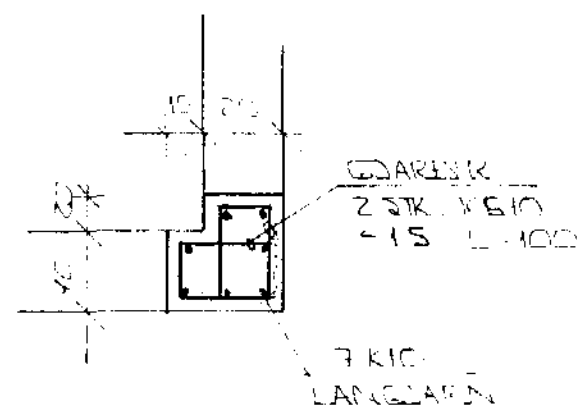

SULA 52.3 1:20

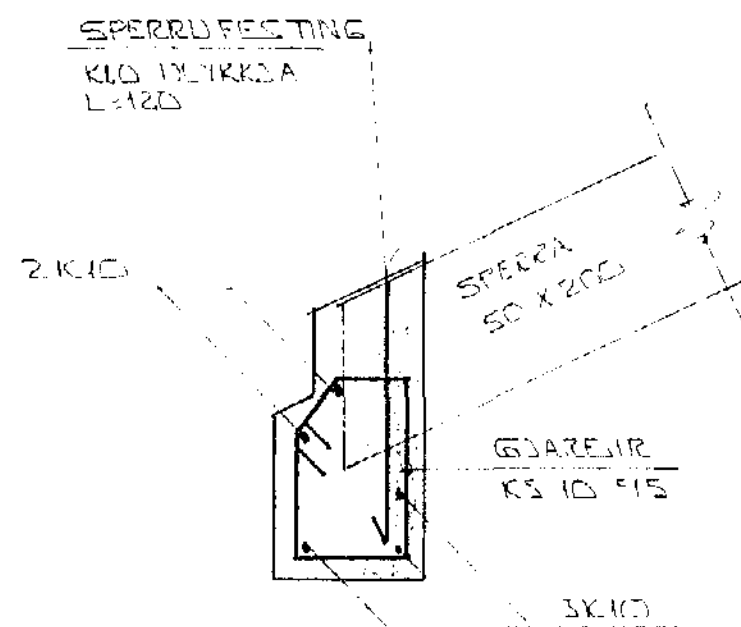


SNID 12 I BITA 1:10

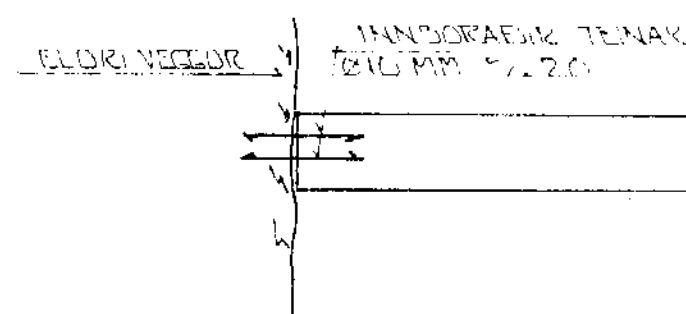

SNID 14 1:20

SKYRINGAR:

ALMENNARSKYRINGAR SA BL.NR. 1-01
SNID OG SERM. SA GRUNNMUND BL.NR. 1-11

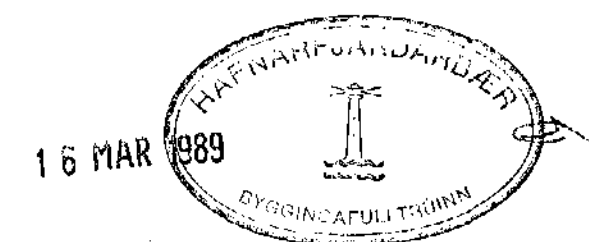

BR NR	DAGS	EÐLI BREVINGAR	SIGN
HJALLABRAUT 33 HAFNARFREDI			DAGS FEBR. 89
BORDARVIKKI SNID OG SERM 3. HVED			HAUND
			TE. NAMD
			VERK NR 8717
MALKV. 1:20 1:10			SLAE NR
SIGURÐUR ÞORLEIFSSON TEKNITRÉÐINGUR FT.FT.			L-10
STRANDGÖTU 11 HAFNARFREDI SÍMI 54151			