
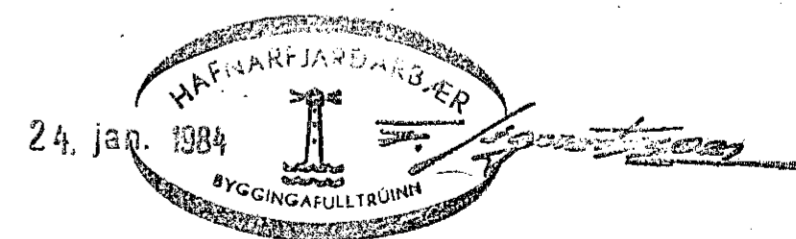
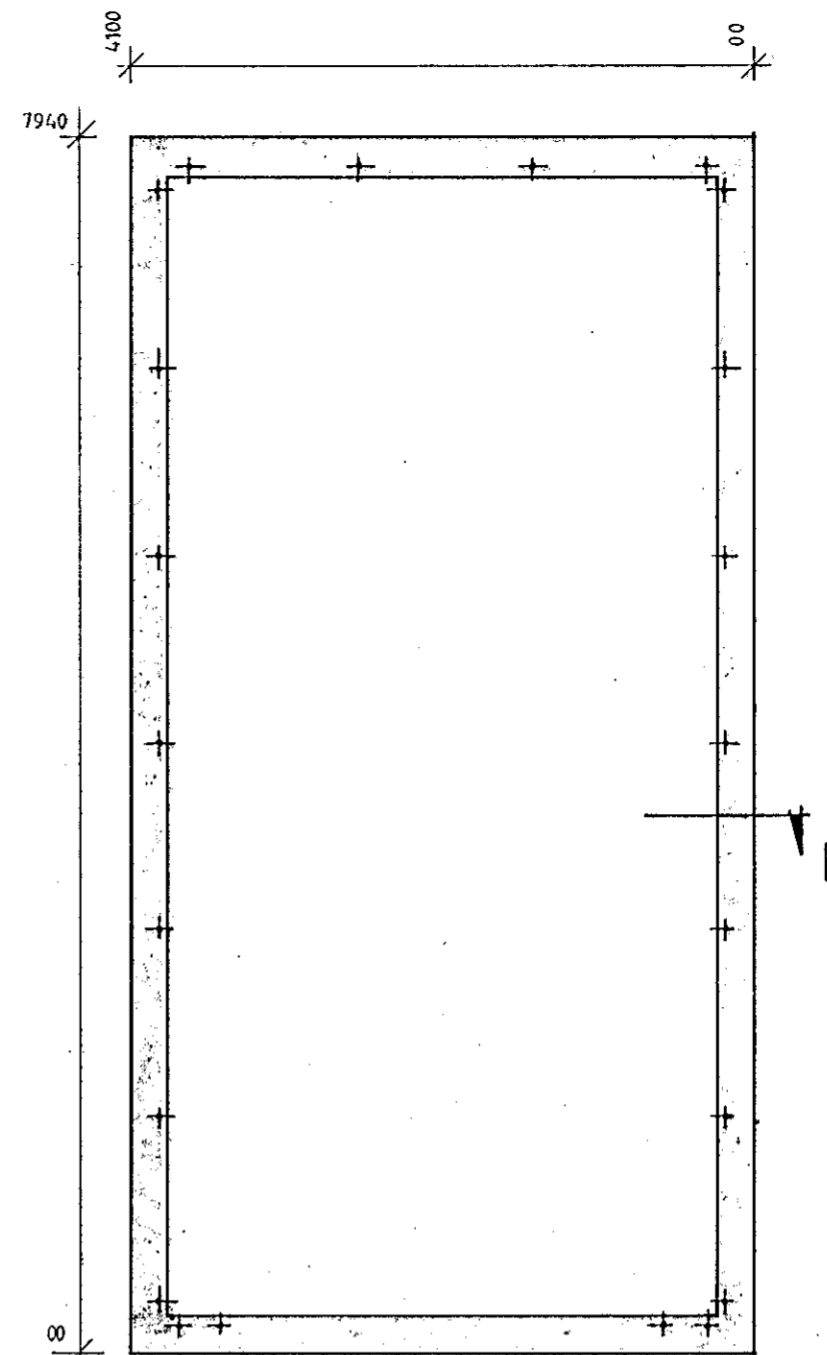
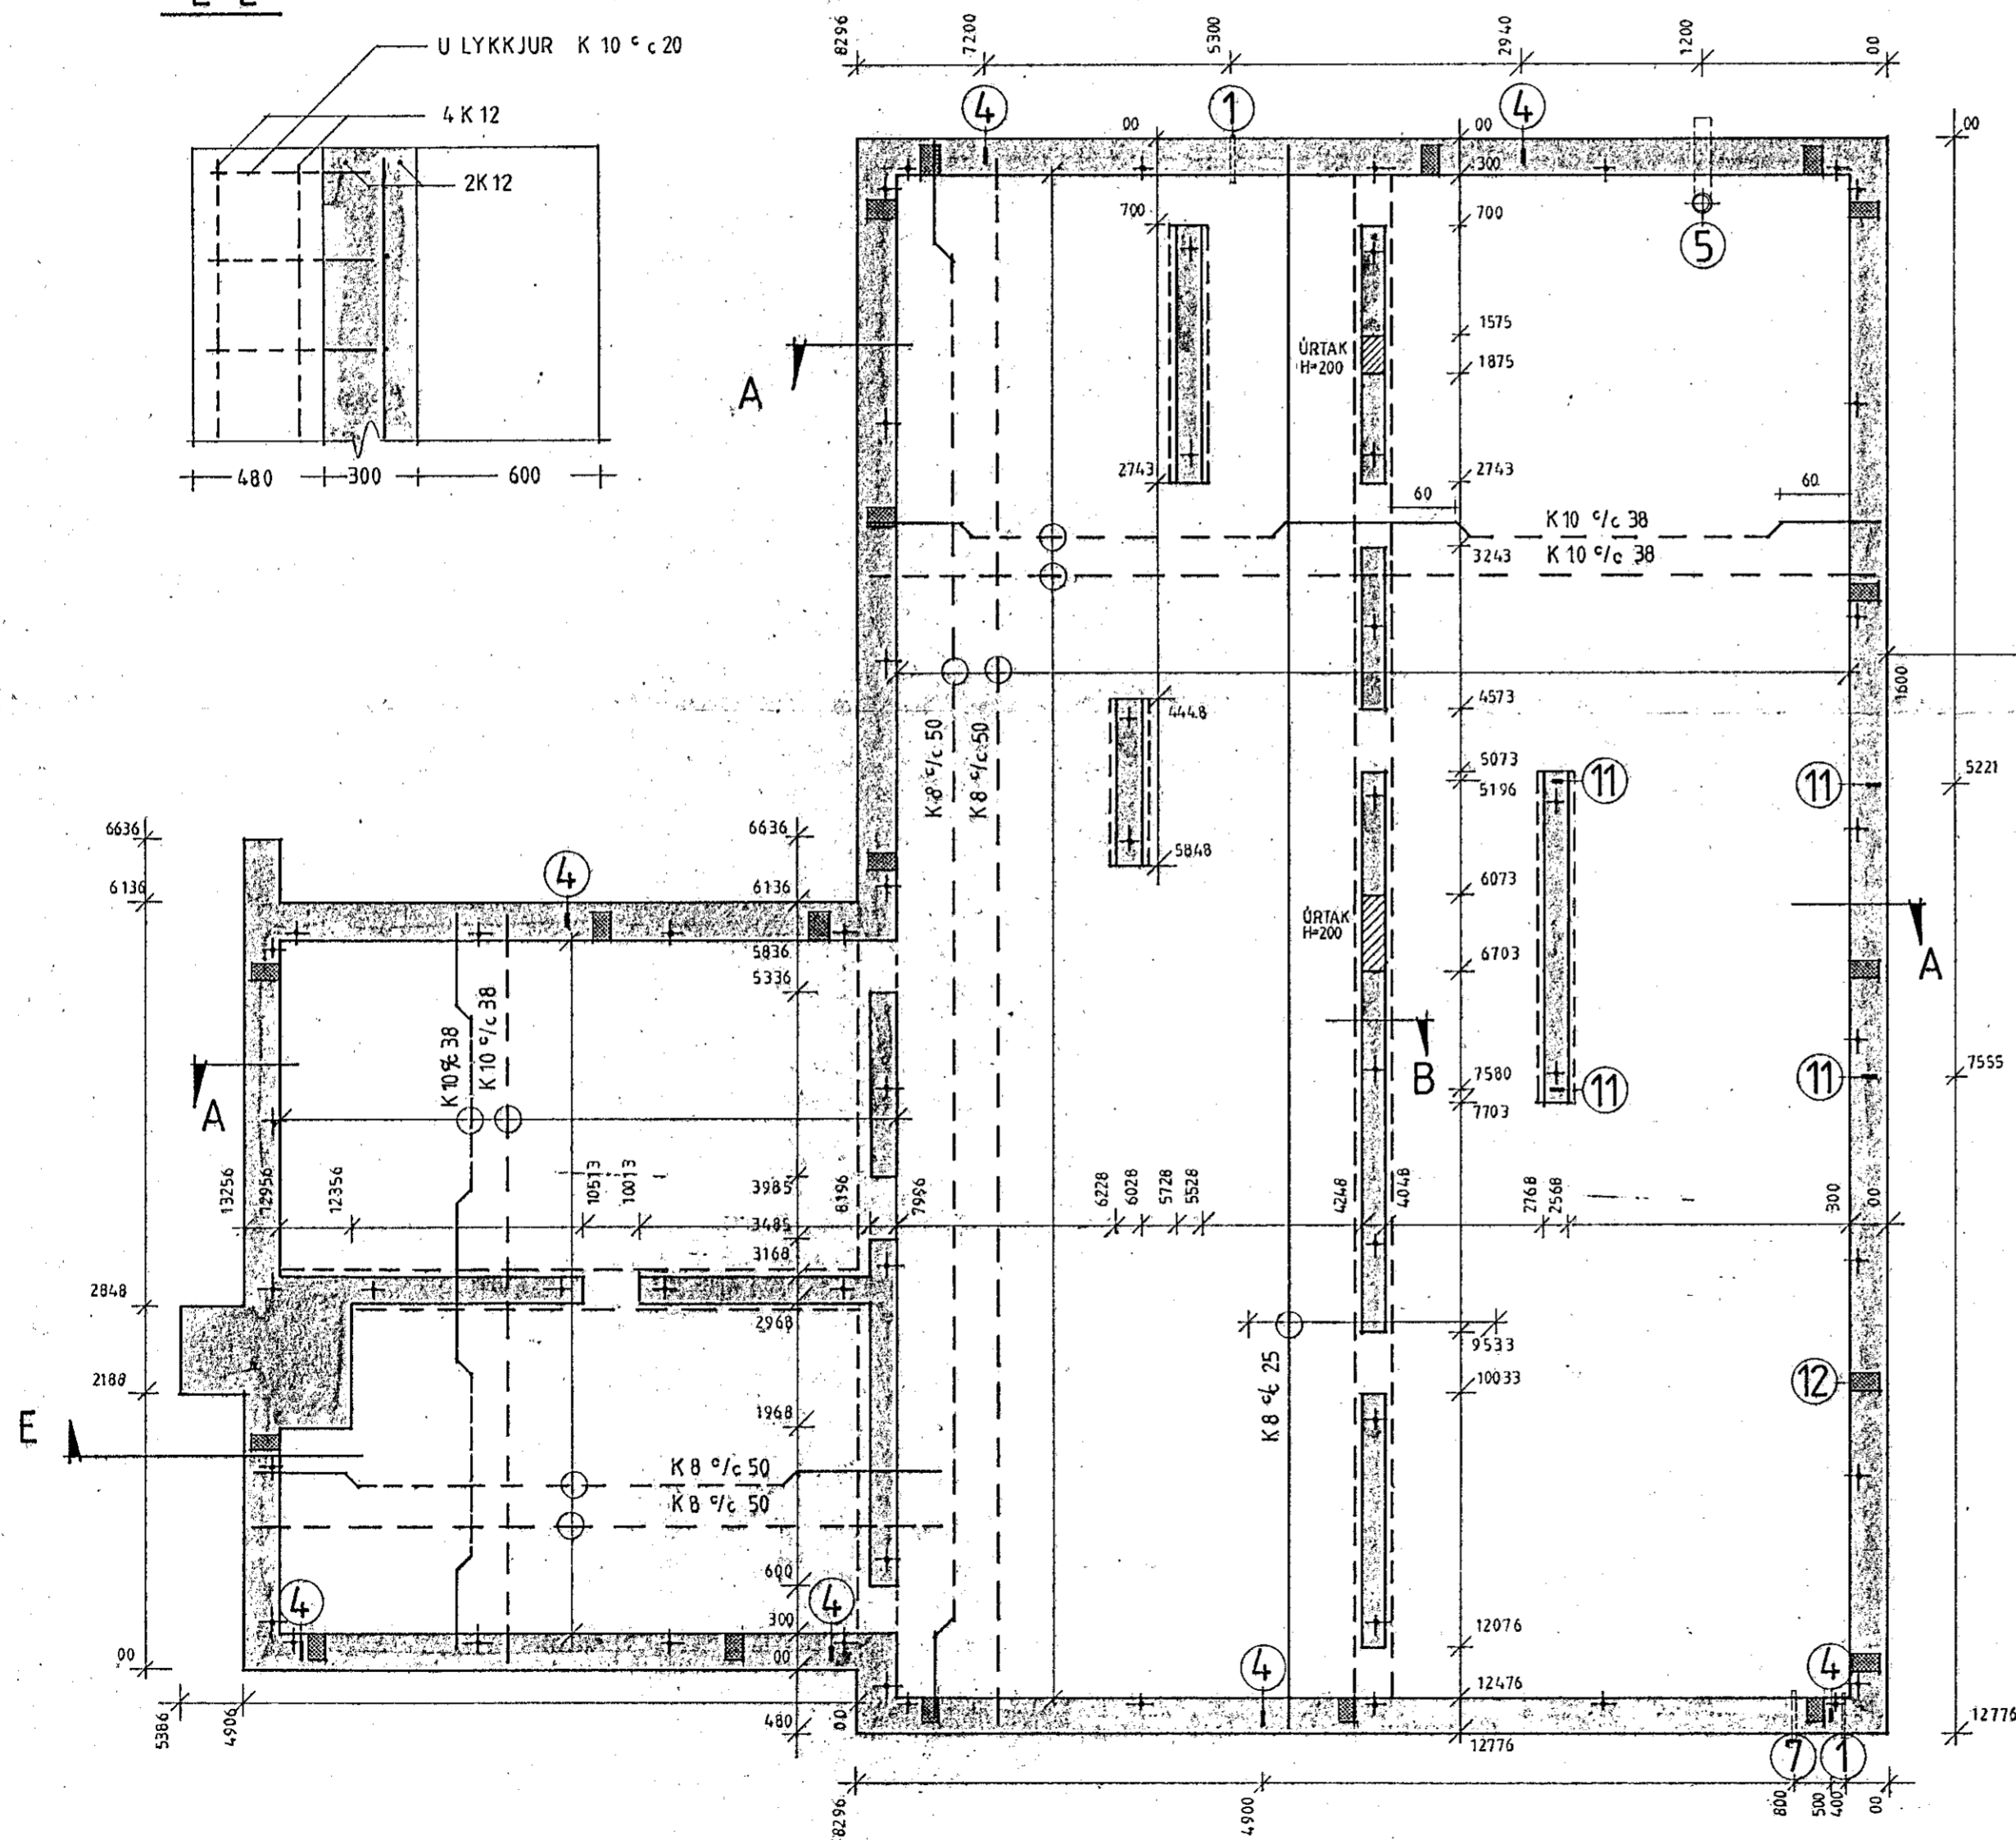


E-E

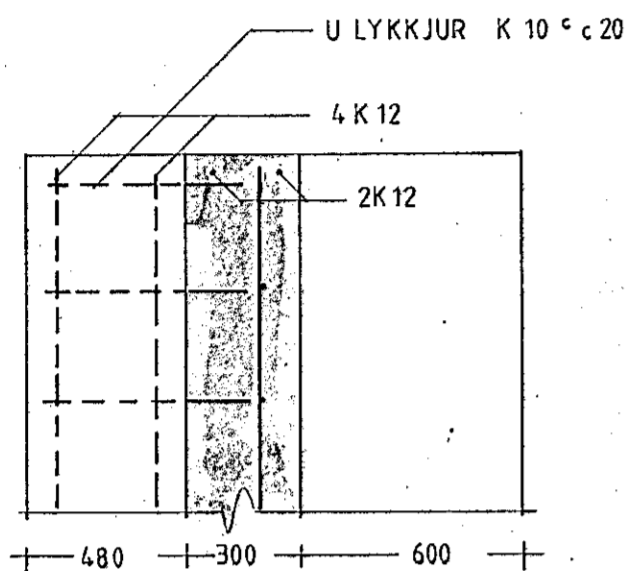

SKÝRINGAR OG SNID SJA TEIKN NR U 1

<p>HOSBY HÚS SF. SMÍÐJUVEGUR 28 200 KÓPAVOGUR SÍMI 91-79277</p>	VERKHEITI	HNOTUBERG 15 HAFNARFJÖRDUR		
	VERKHLUTI	UNDIRSTÖÐUR		
	HÚSGERÐ	H-138 RV 25°	MÁL	1:50 1:20
	HANNAD	TEIKNAD	DAGS.	VERK NR.
HOSBY-SE	SE	1-11-83		4