


LÁRÉTT SNID Í HORN

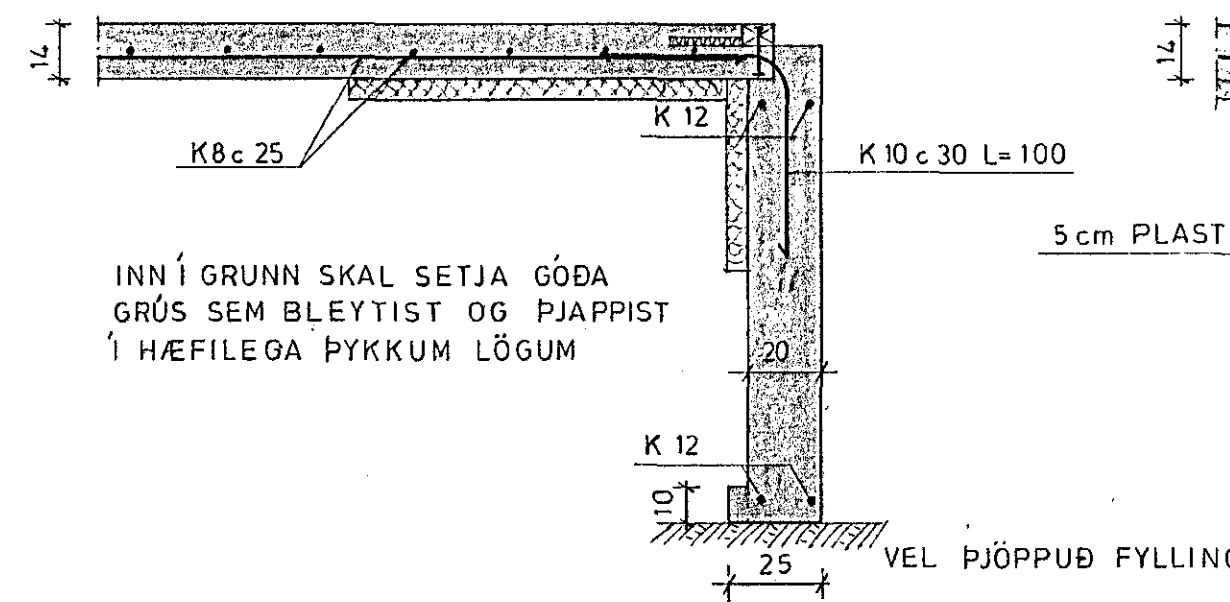

SNID A-A 1:20

SNID B-B 1:20

SJÁ EINNIG BLAD A2M

ÁLAG Á UNDIRSTÖÐUR 0,8 kg/cm²

STÁL: KAMBSTÁL KS 40

STEYPA: S 200 (STEYPA "VÍBRIST")

VERKFRÆÐISTOFA SUEURLANDS
Heimahaga 11 Selfossi sími 99-1776

BLAD 1-01

HNOTUBERG 19 HAFNARFIRÐI

KVARDI: 1:20

1:50

UNDIRSTÖÐUR - JÄRNBENDING
FESTINGAR

REIKN.

TEIKN: E.I.

DAGS: 3-8-'83

1	17-8 '83	MILLIVEGGUR Í SÖKKLI	E I
NR	DAGS	BREYTING	AF

SAMP *Póvinnur Árnaldsson*

NR.