
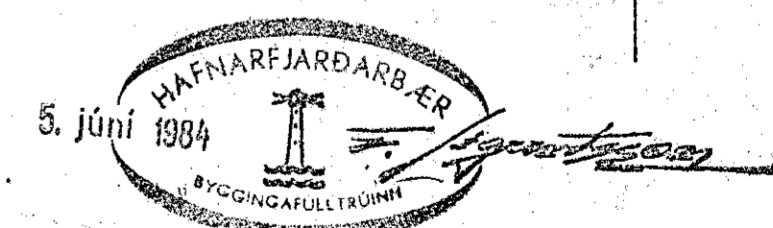


Hnotuberg 1-3 Hafnarfirði

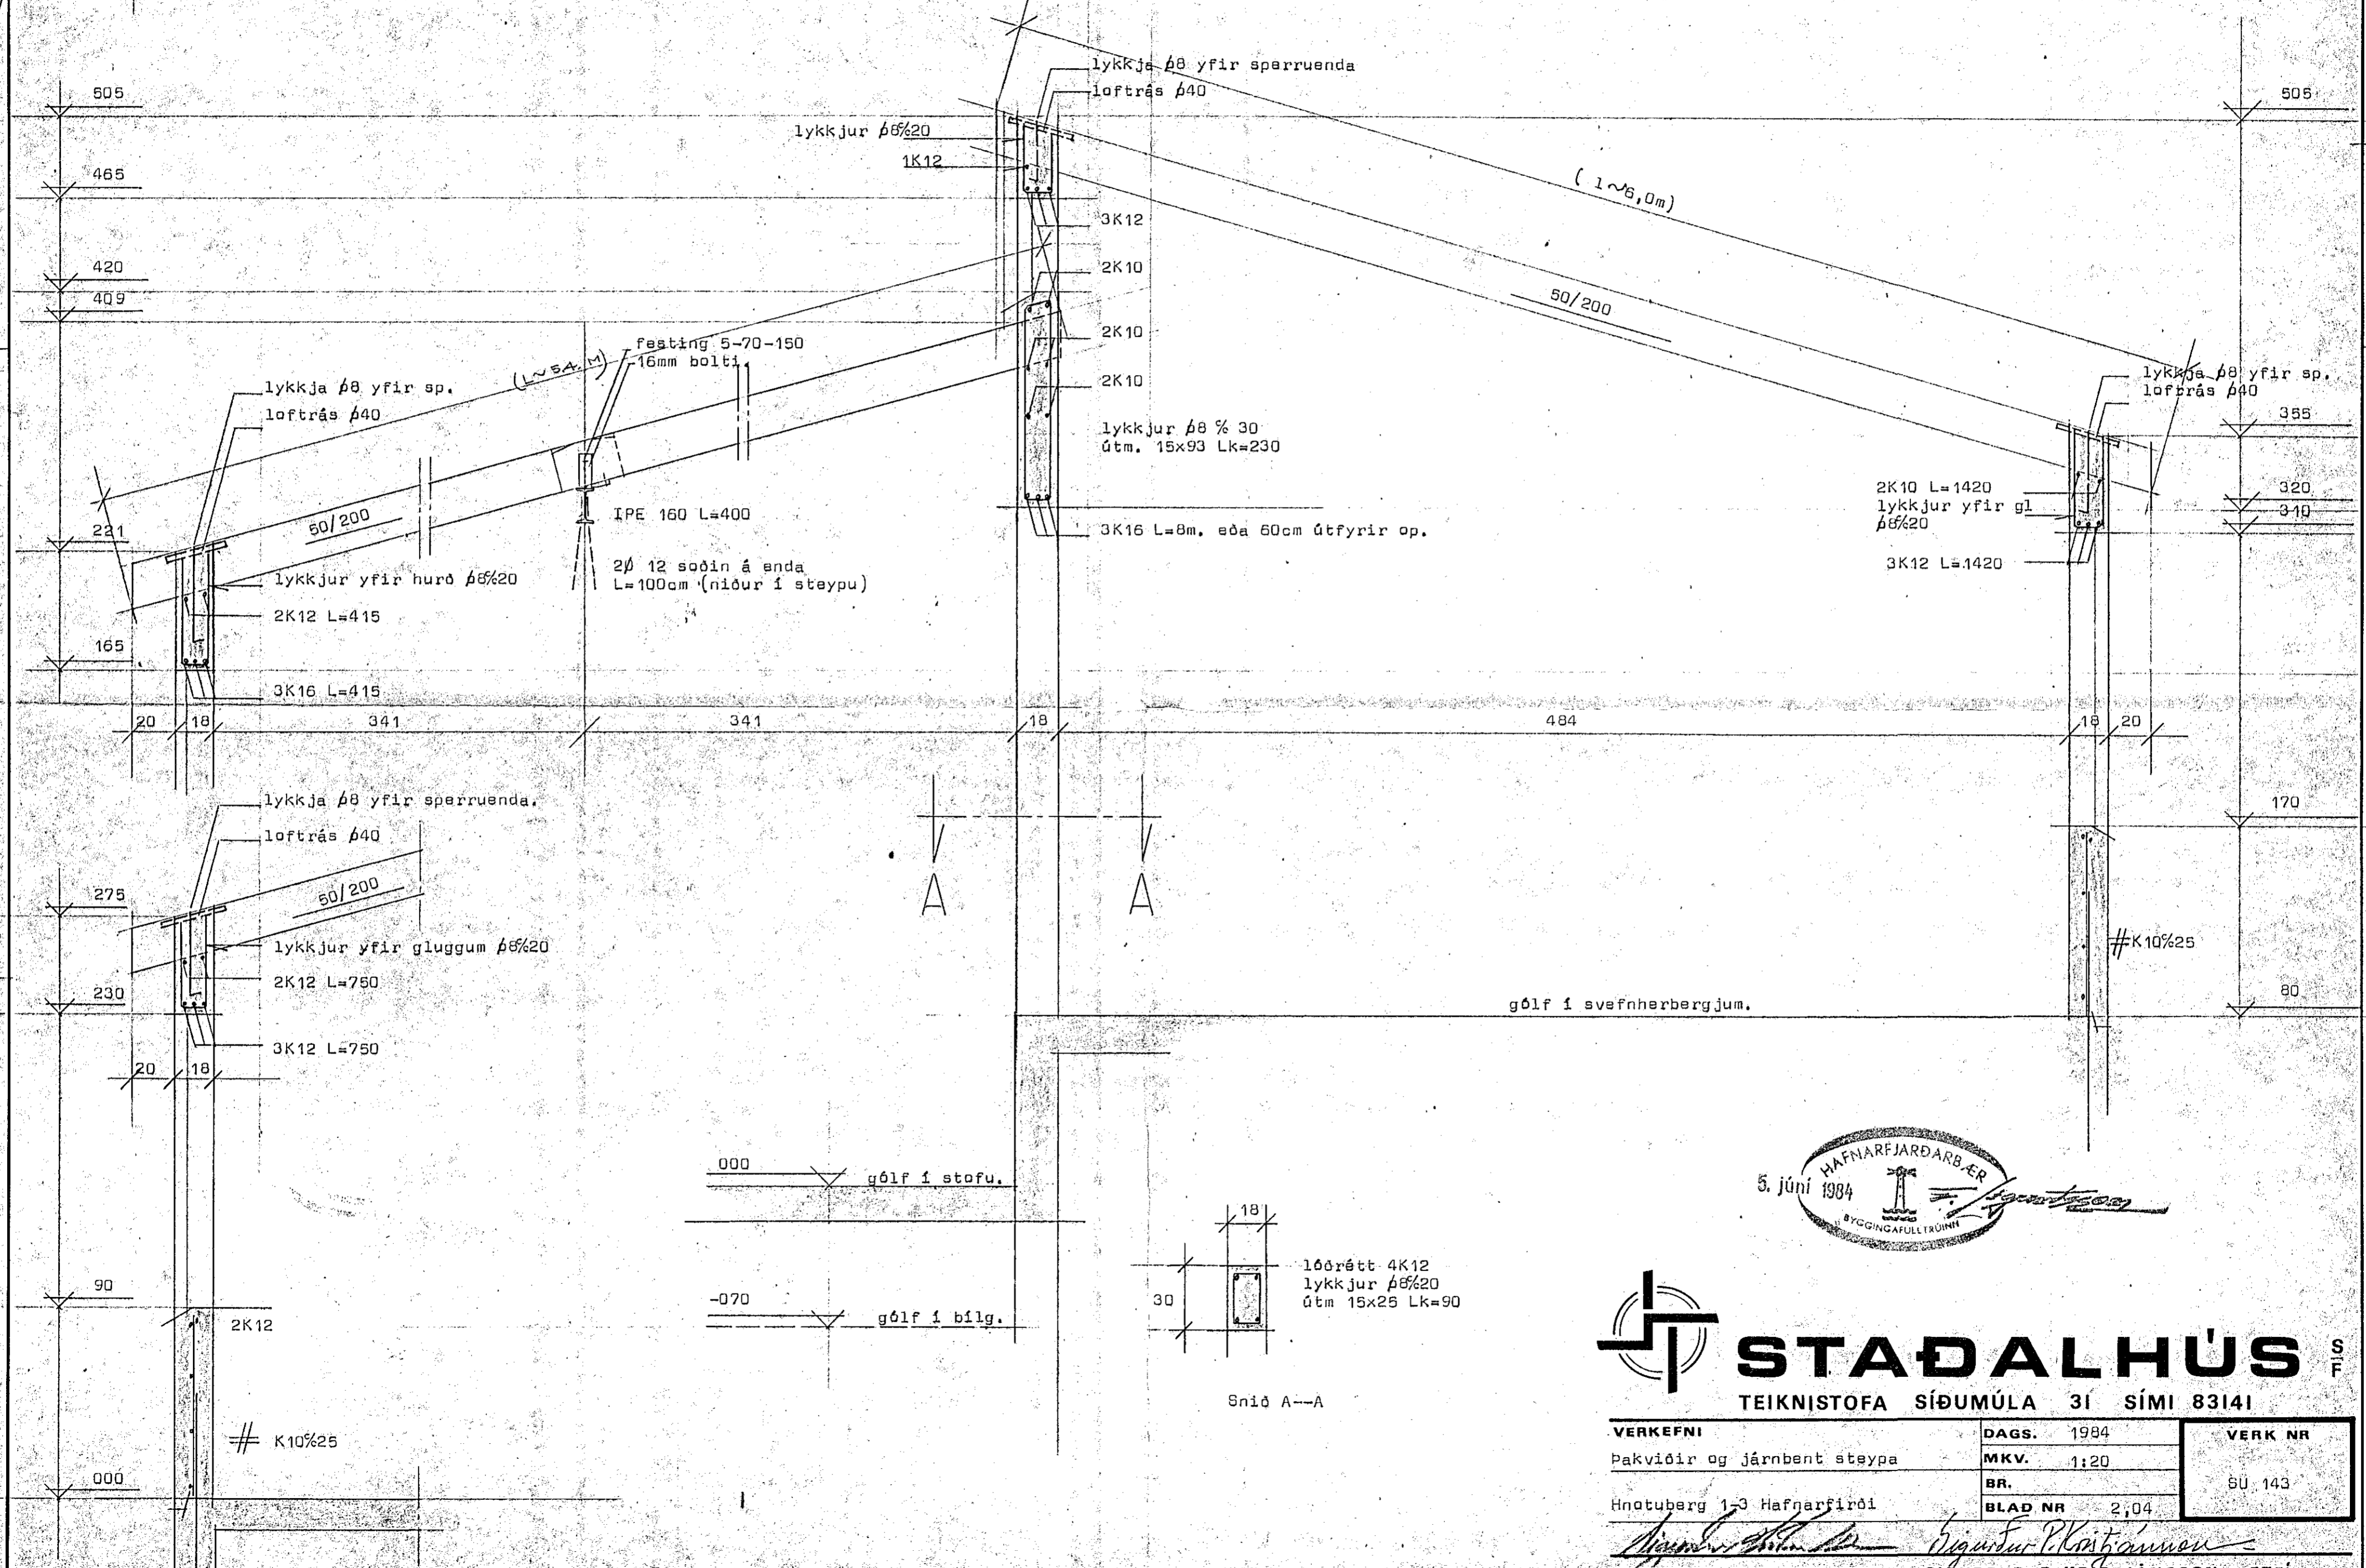

STADALHÚS S.F.
 TEIKNISTOFA SÍÐUMÚLA 31 SÍMI 83141

VERKEFNI	DAGS.	1984	VERK NR
Pakviðir og járnþent steypa	MKV.	1:20	SÚ 143
Hnotuberg 1-3 Hafnarfirði	BR.		
	BLAD NR	2,04	
SIGURDUR GUDMUNDSSON SIGURDUR P KRISTJANSSON		FTFI	