




1-4 2 STK.

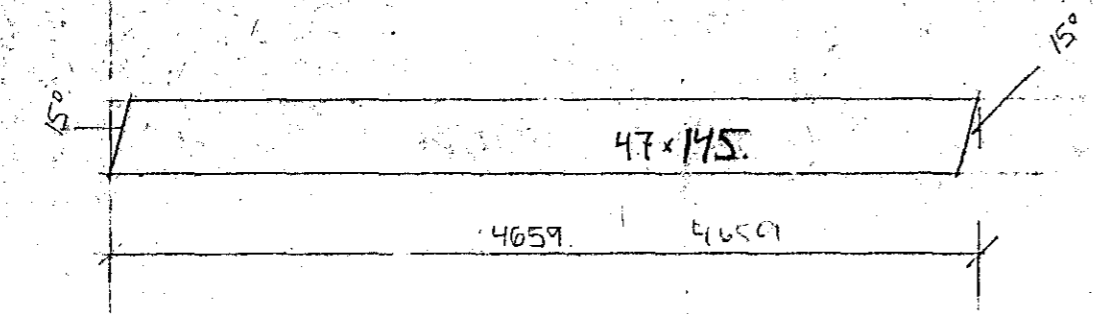



1-8 2 STK.

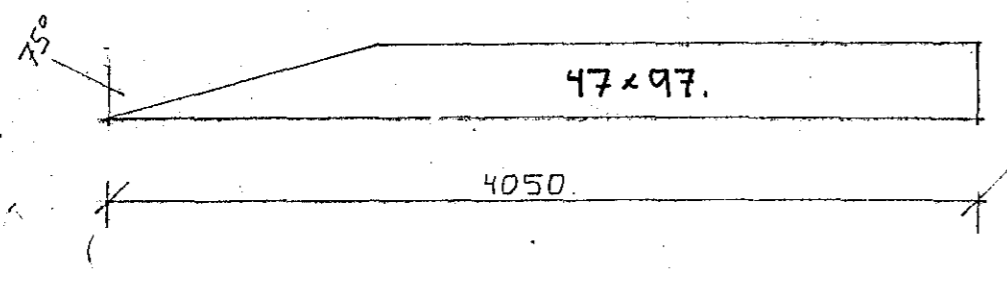


3-4 2 STK.

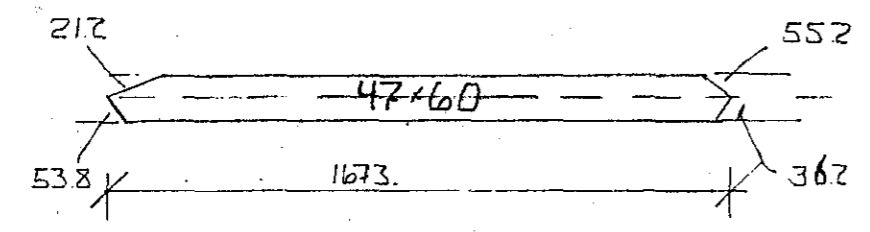

2-3 2 STK.

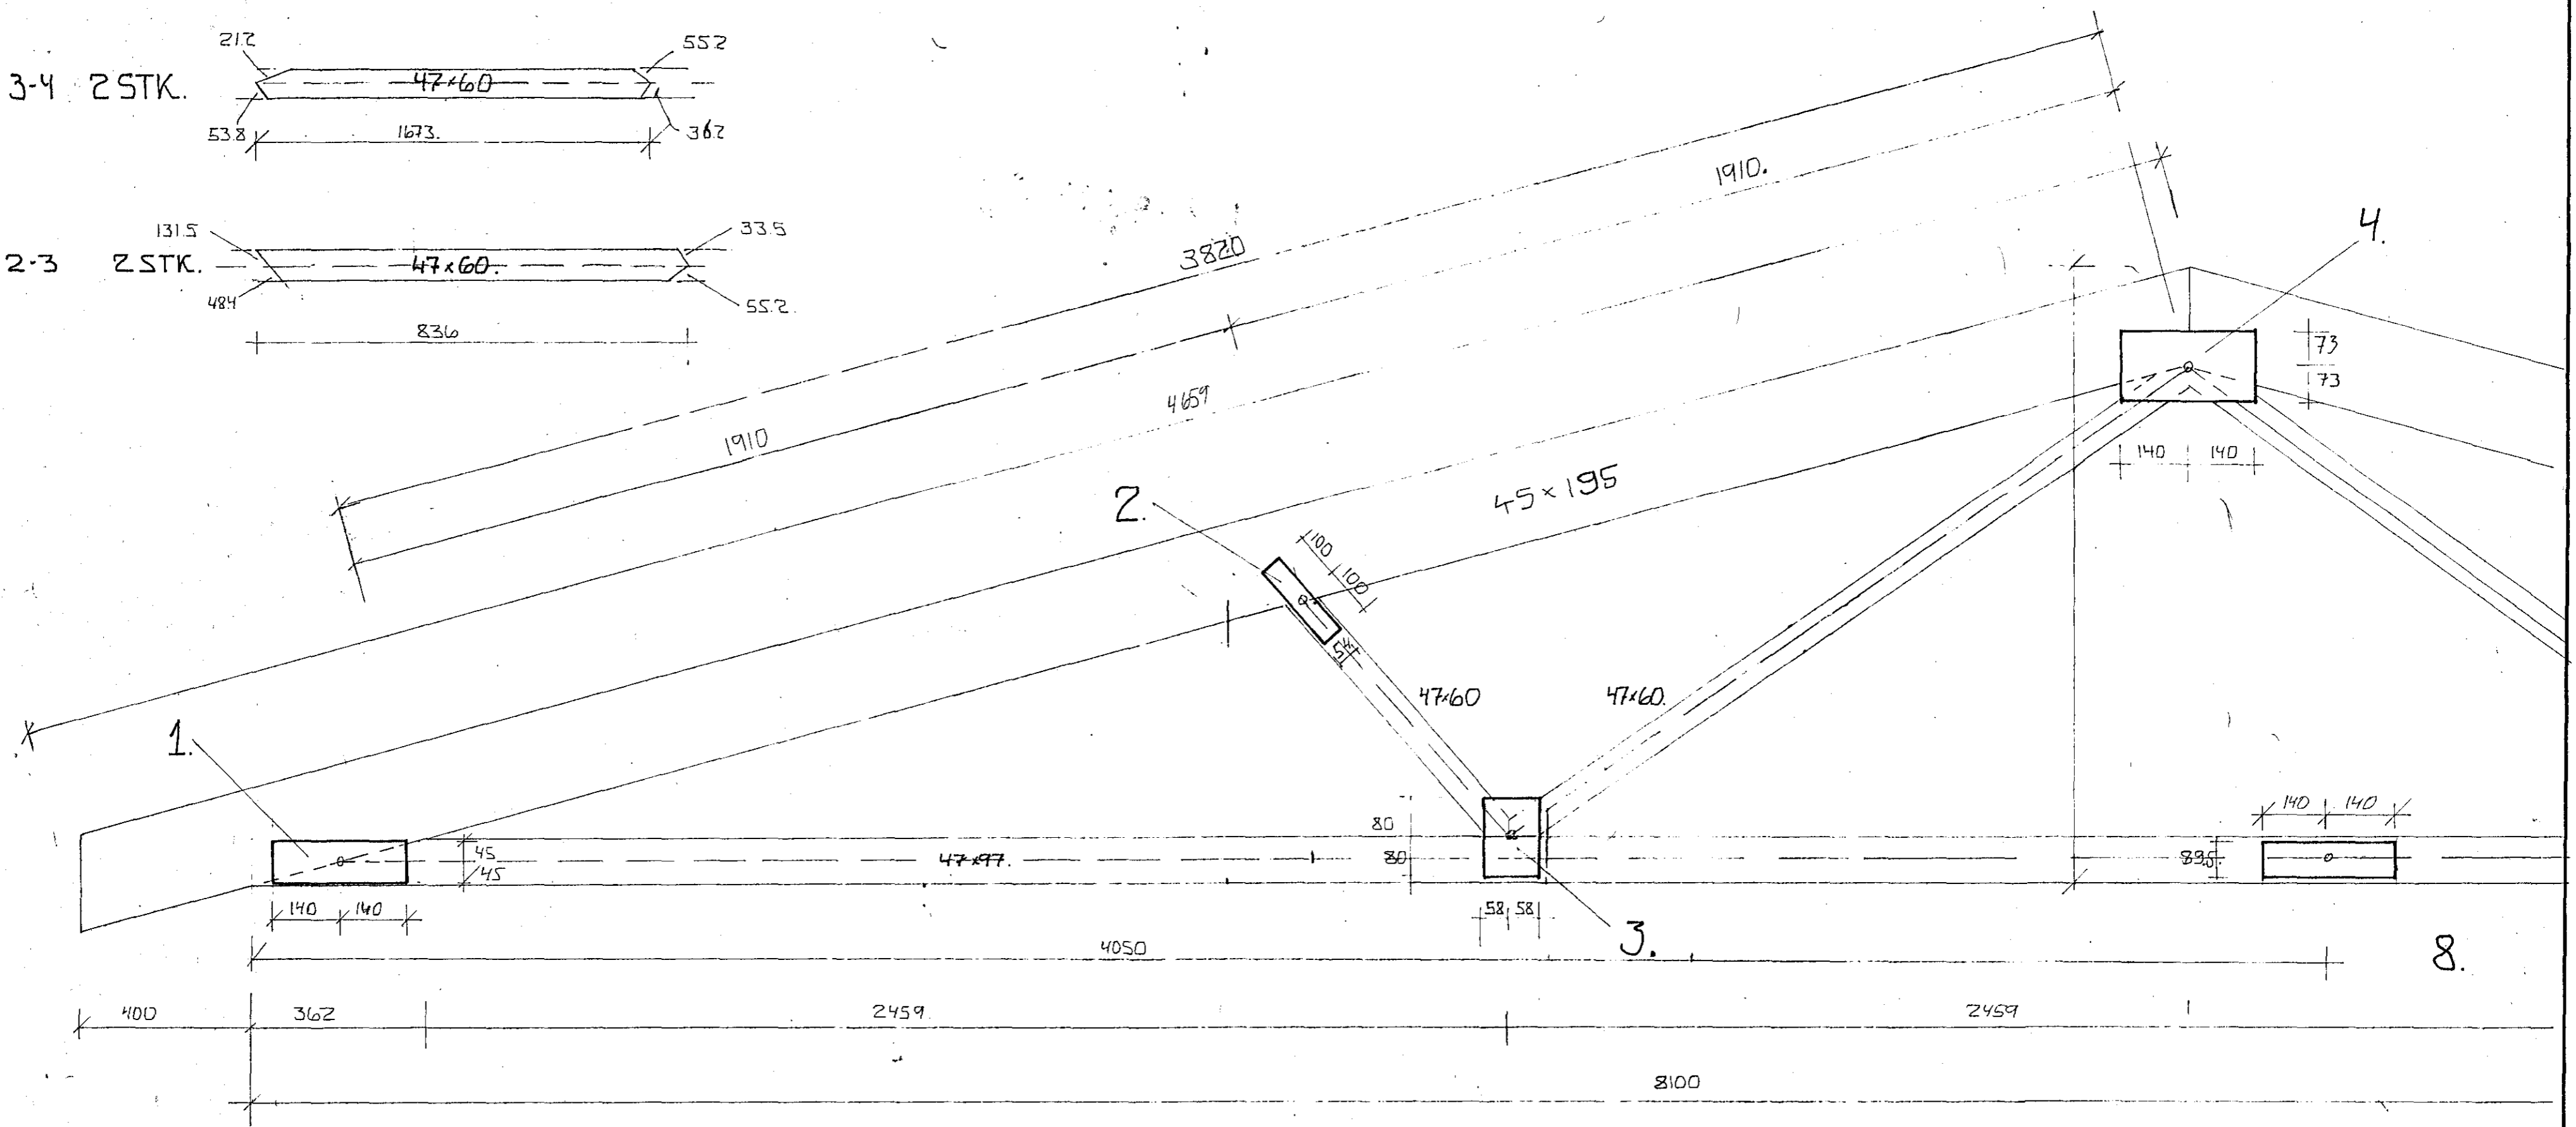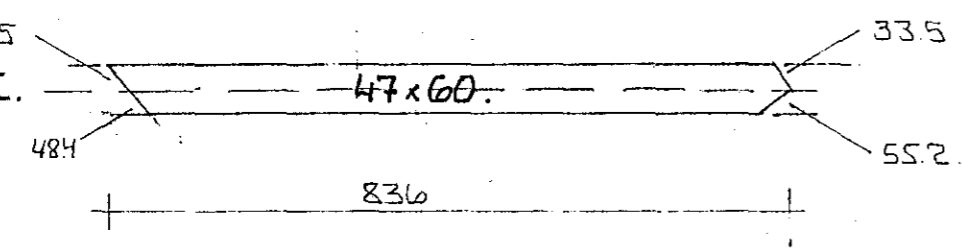

PLATA	1	STERÐ	89 x 280
"	2	"	54 x 200
"	3	"	115 x 160
"	4	"	146 x 280
"	8	"	895 x 280

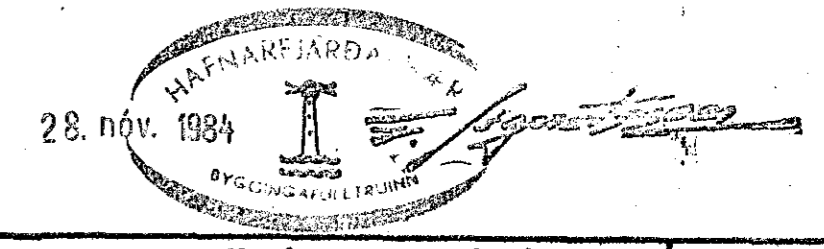

RVK REIKN. TEIKN. YFIRF. MÆLIKV. 1:10	<b>HUSASMÍÐJAN H</b> SÚÐAVOGI 3-5, RVÍK. SÍMI 84599 <b>F FÍFUHVAMMI KÓPAV.</b> SÍMI 43521 <b>HNOTUBERG 21</b> <b>SPERRA.</b>	GERÐ NR. 200 VERK NR. 13M. TEIKN NR.
--	---	--