

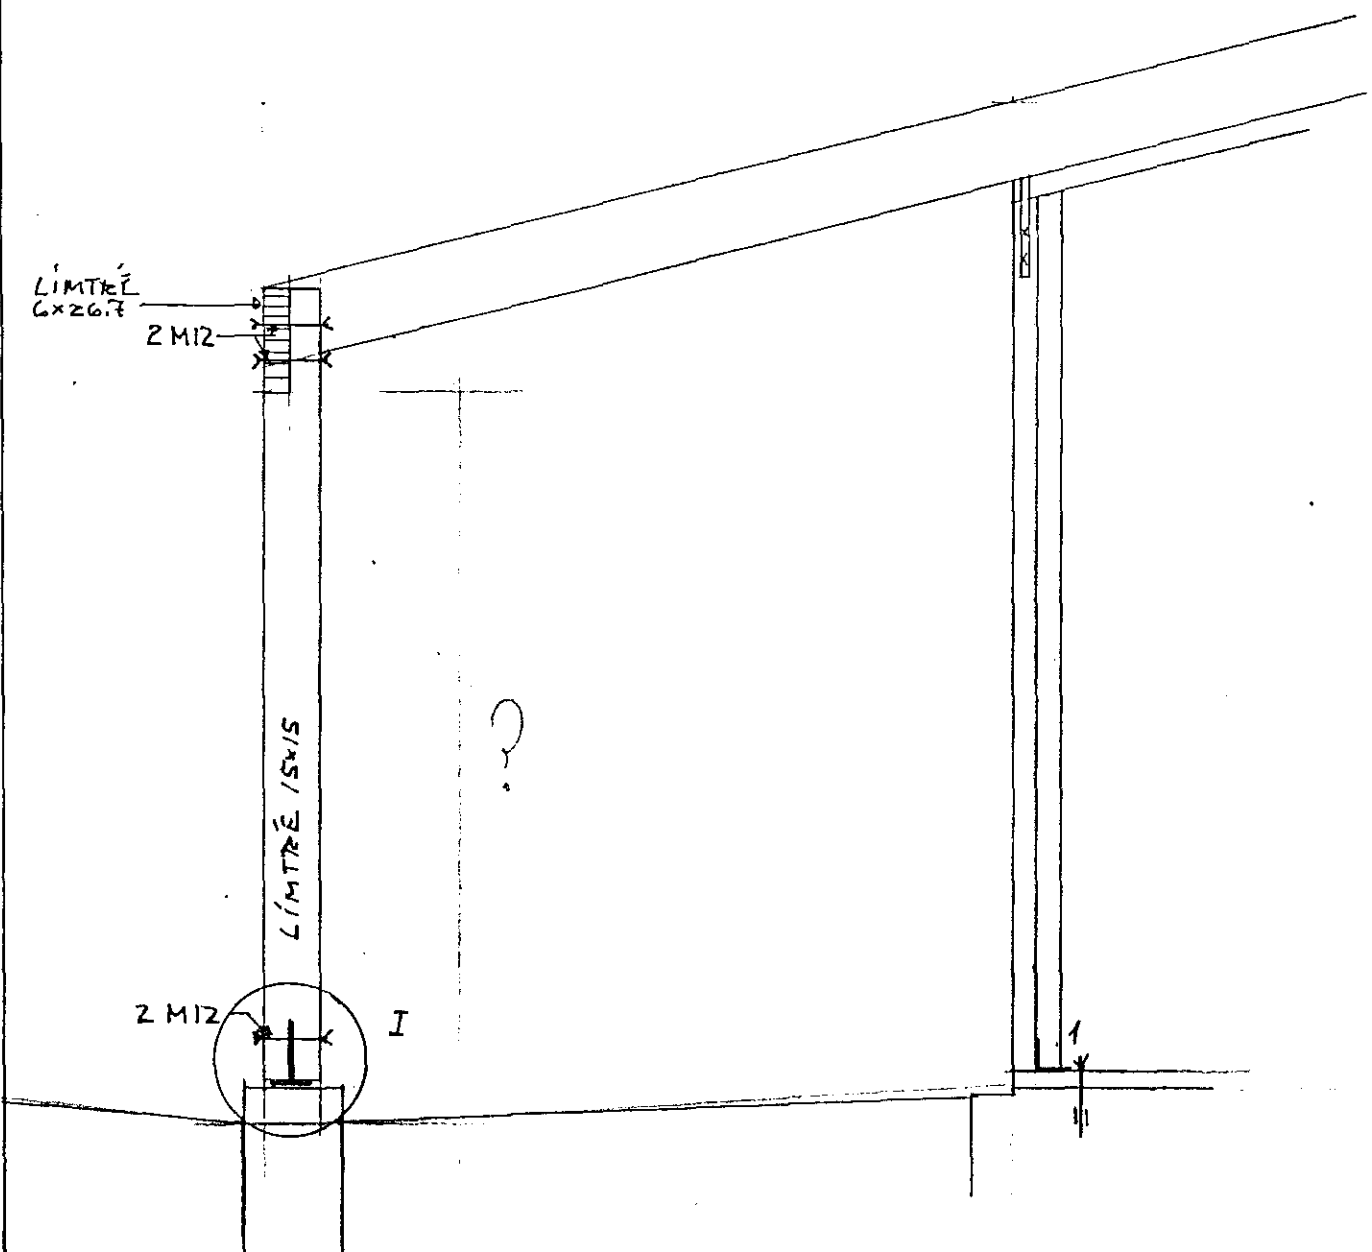


SNIDU-U

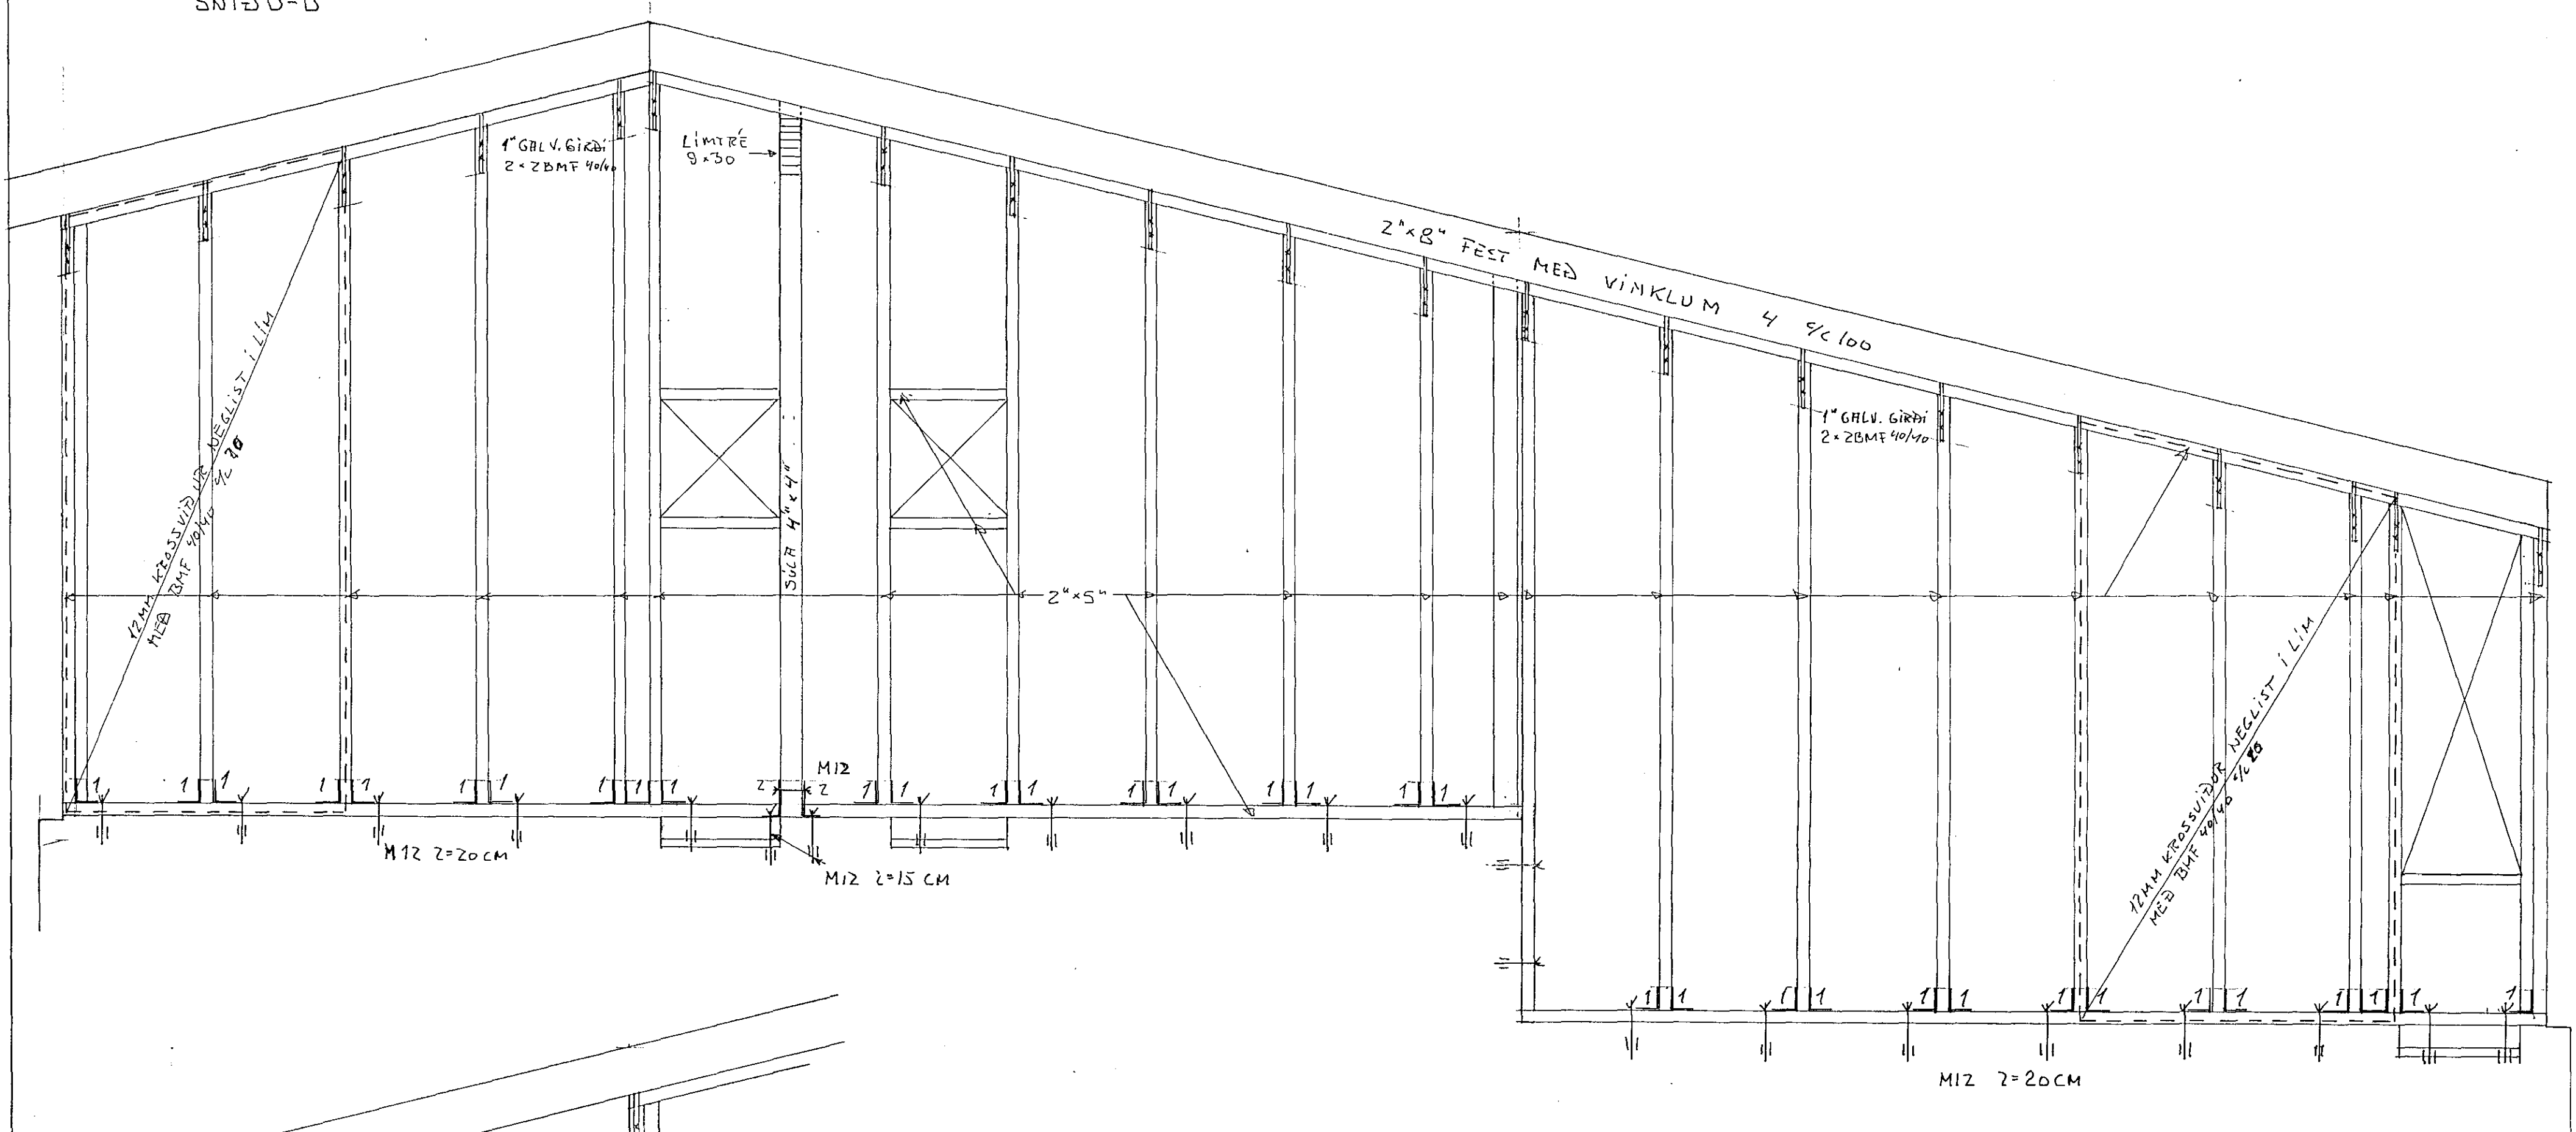

ALLT TÍMBUR ER AÐ RÁK. AF I FLOKK
 LIMTRÉ RÁK. T300
 TÍMBUR SEM SNEXTIR STEIN SKAL FÚAVERJA
 1 BMFDÖR NEGLING BMF 40/40
 2.5.6.9 / 11.15.16.20
 2 BMF 150x75x60xM12 2=15CM MÚRBOGJAR
 OG M12 BOLTI 2=15CM
 LAUSHOLT 2"x5" % 100

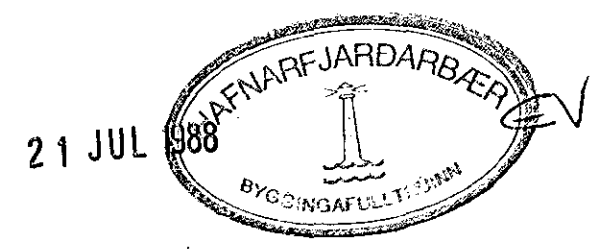

HNOTUÐBERG 23		
DAGS	MAI 88	
M	1:20	BURÐARVEGGIR
Stefán Jónsson		TEKNIFR. S 78504