


4 BMF 90R NEGLING BMF 40/40 2,4,5,6,7,9/11,12,14,15,16,19,19,20
 6 SKÖR BMF 320 NEGLT Í ÖLL GÖT BMF 40/40

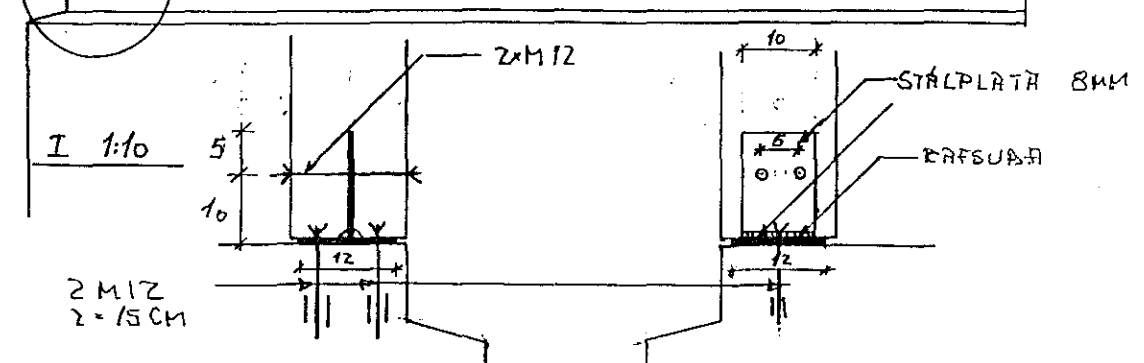

21 JUL 1988
 HAFNARFJÁRDARBYR
 BYGGINGAFULLTRÚINN

HNOTDÆLG 23	
DÆS	M 1/88
M	1:20, 1:10
BURÐARVEGGIR	
S. 78504	