
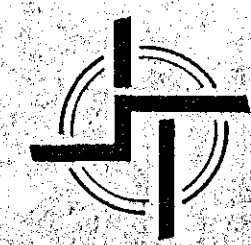
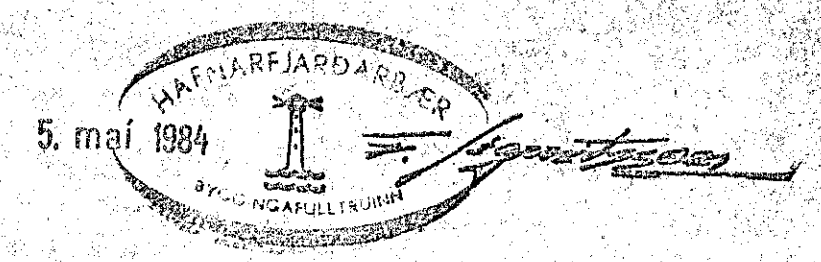


Hnótuberg 3 Hafnarfirði

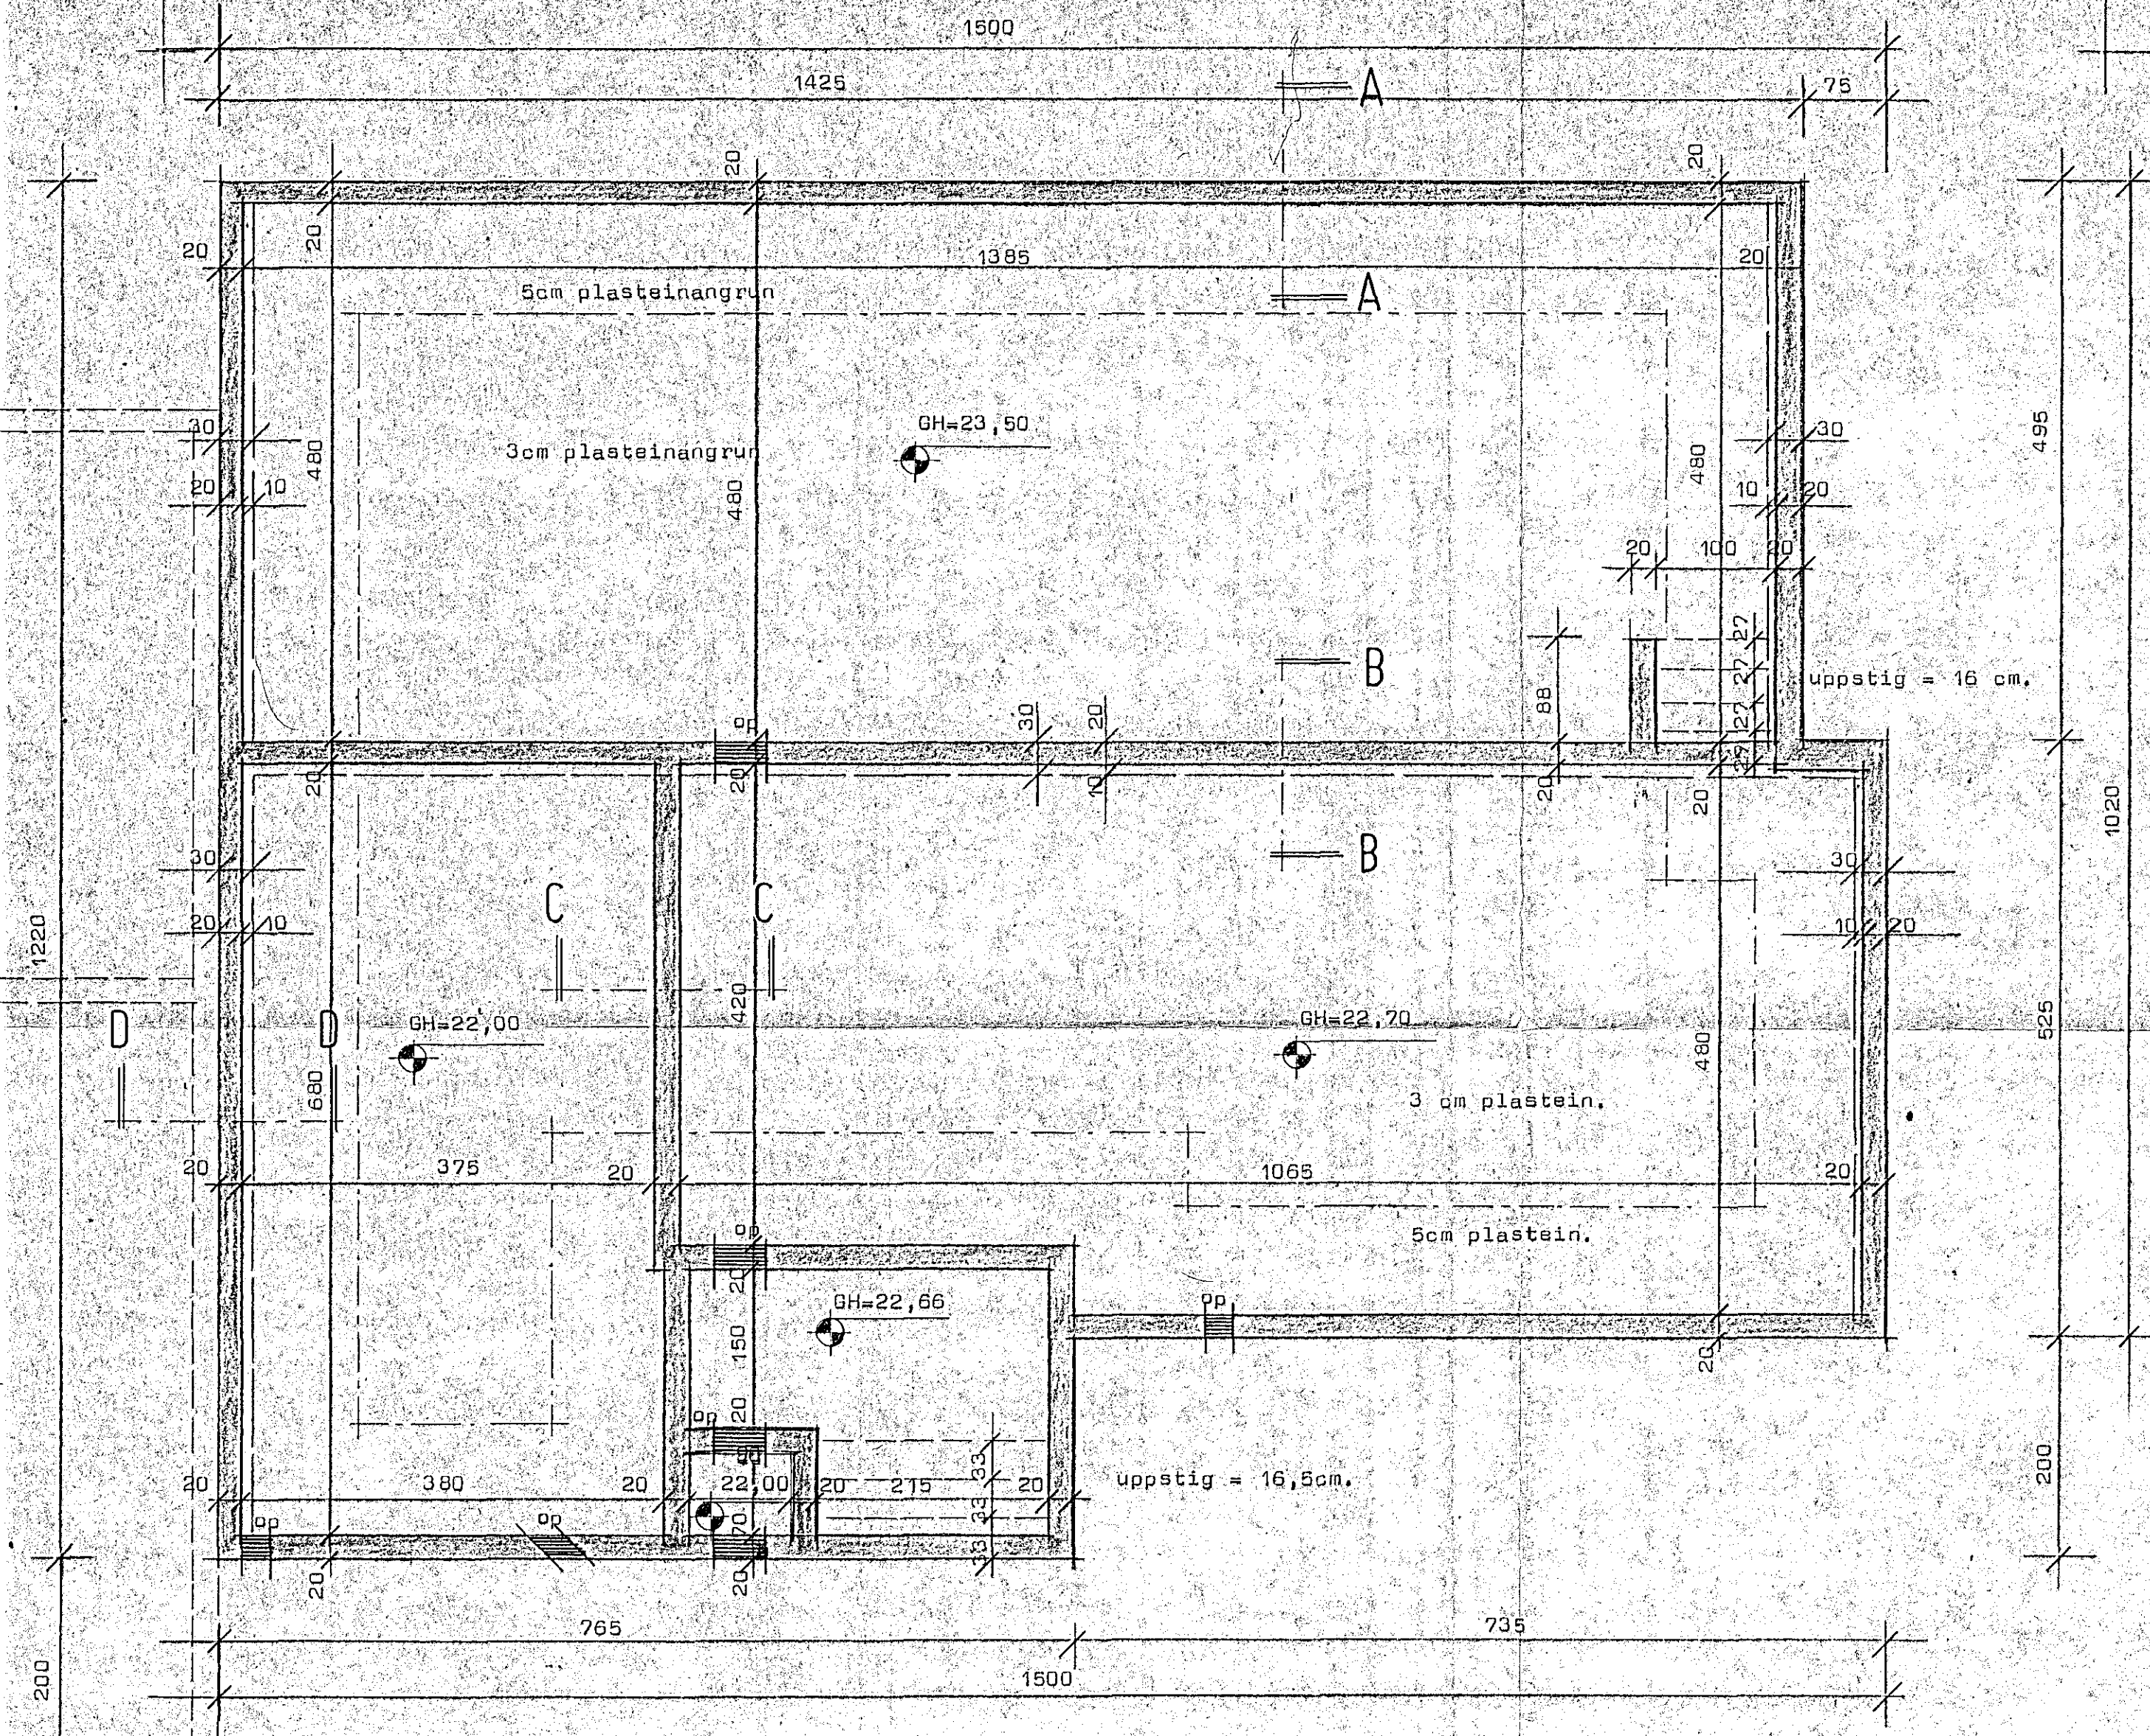

STADALHÚS S/F

TEIKNISTOFA SIÐUMÚLA 3I SÍMI 83141

VERKEFNI	DAGS.	1984	VERK NR 8U 143
Undirstöður	MKV.	1:50	
Hnótuberg 3 Hafnarfirði	BR.		
	BLAD NR	2.01.2	

Sigurður Gudmundsson *Sigurður P. Kristjánsson*
SIGURÐUR GUDMUNDSSON **SIGURÐUR P. KRISTJÁNSSON** FTEI