





Iversnið í útveggjasökkul M=1:10

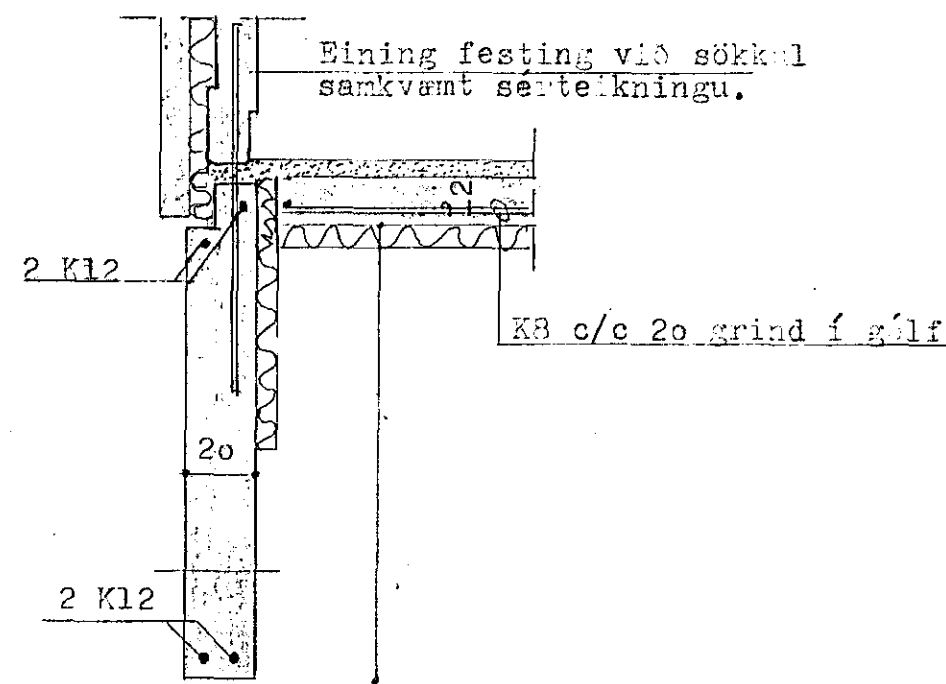

SNID A-A, M=1:20

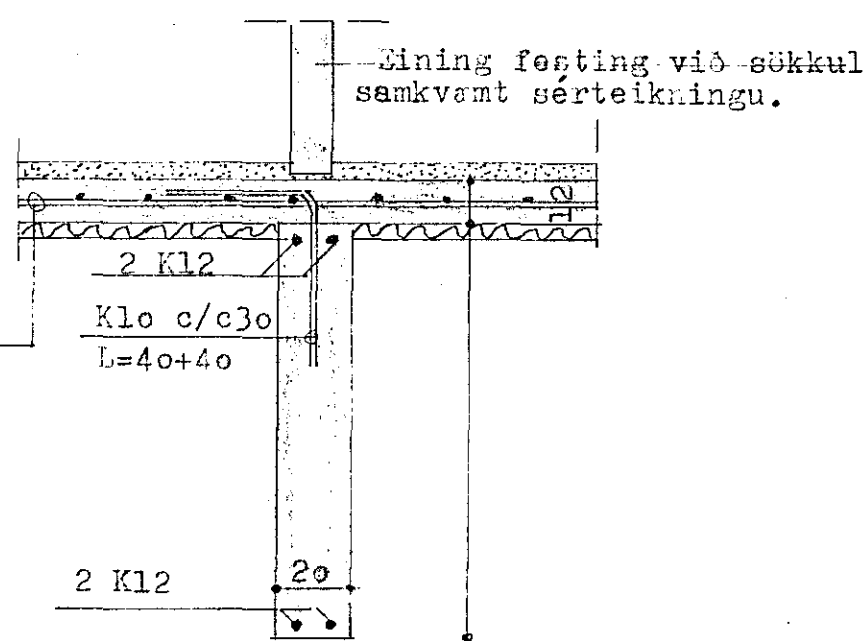

SNID B-B, M=1:20.

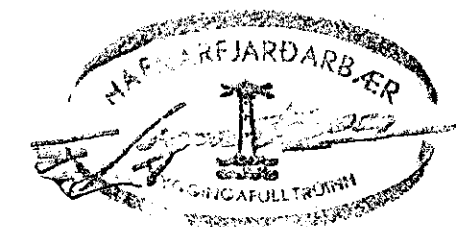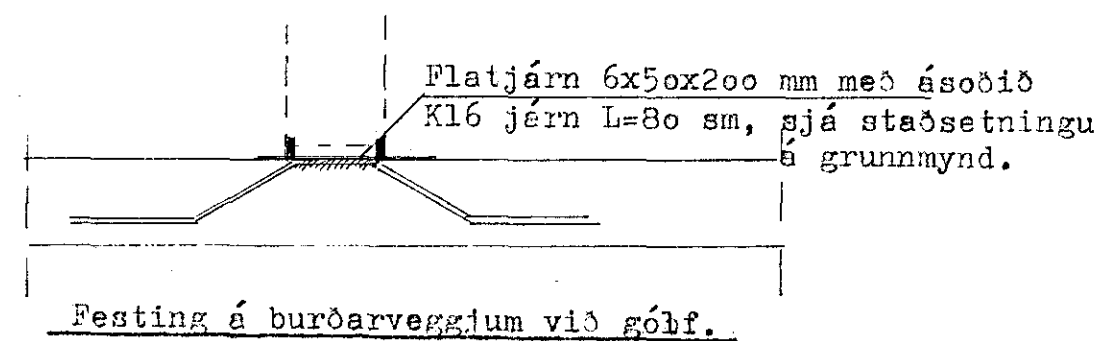

VERKHÖNNUN
VERKFRÆÐI- OG TEIKNISTOFA



BRAUTARHOLT 29, REYKJAVÍK, sími: 91-16820.

Verknr. 194 Teiknad: G.B.G.
Teiknr. 102 Hannad:
Mælikv. 1: 50 Samþykkt; Svein Þorláksson
Dags. Máf 1984. Breytt:

Verkefni: HNOTUBERG 29, HAFNARFIRÐI.

Heiti teikn.: UNDRSTÖÐUNIR.