

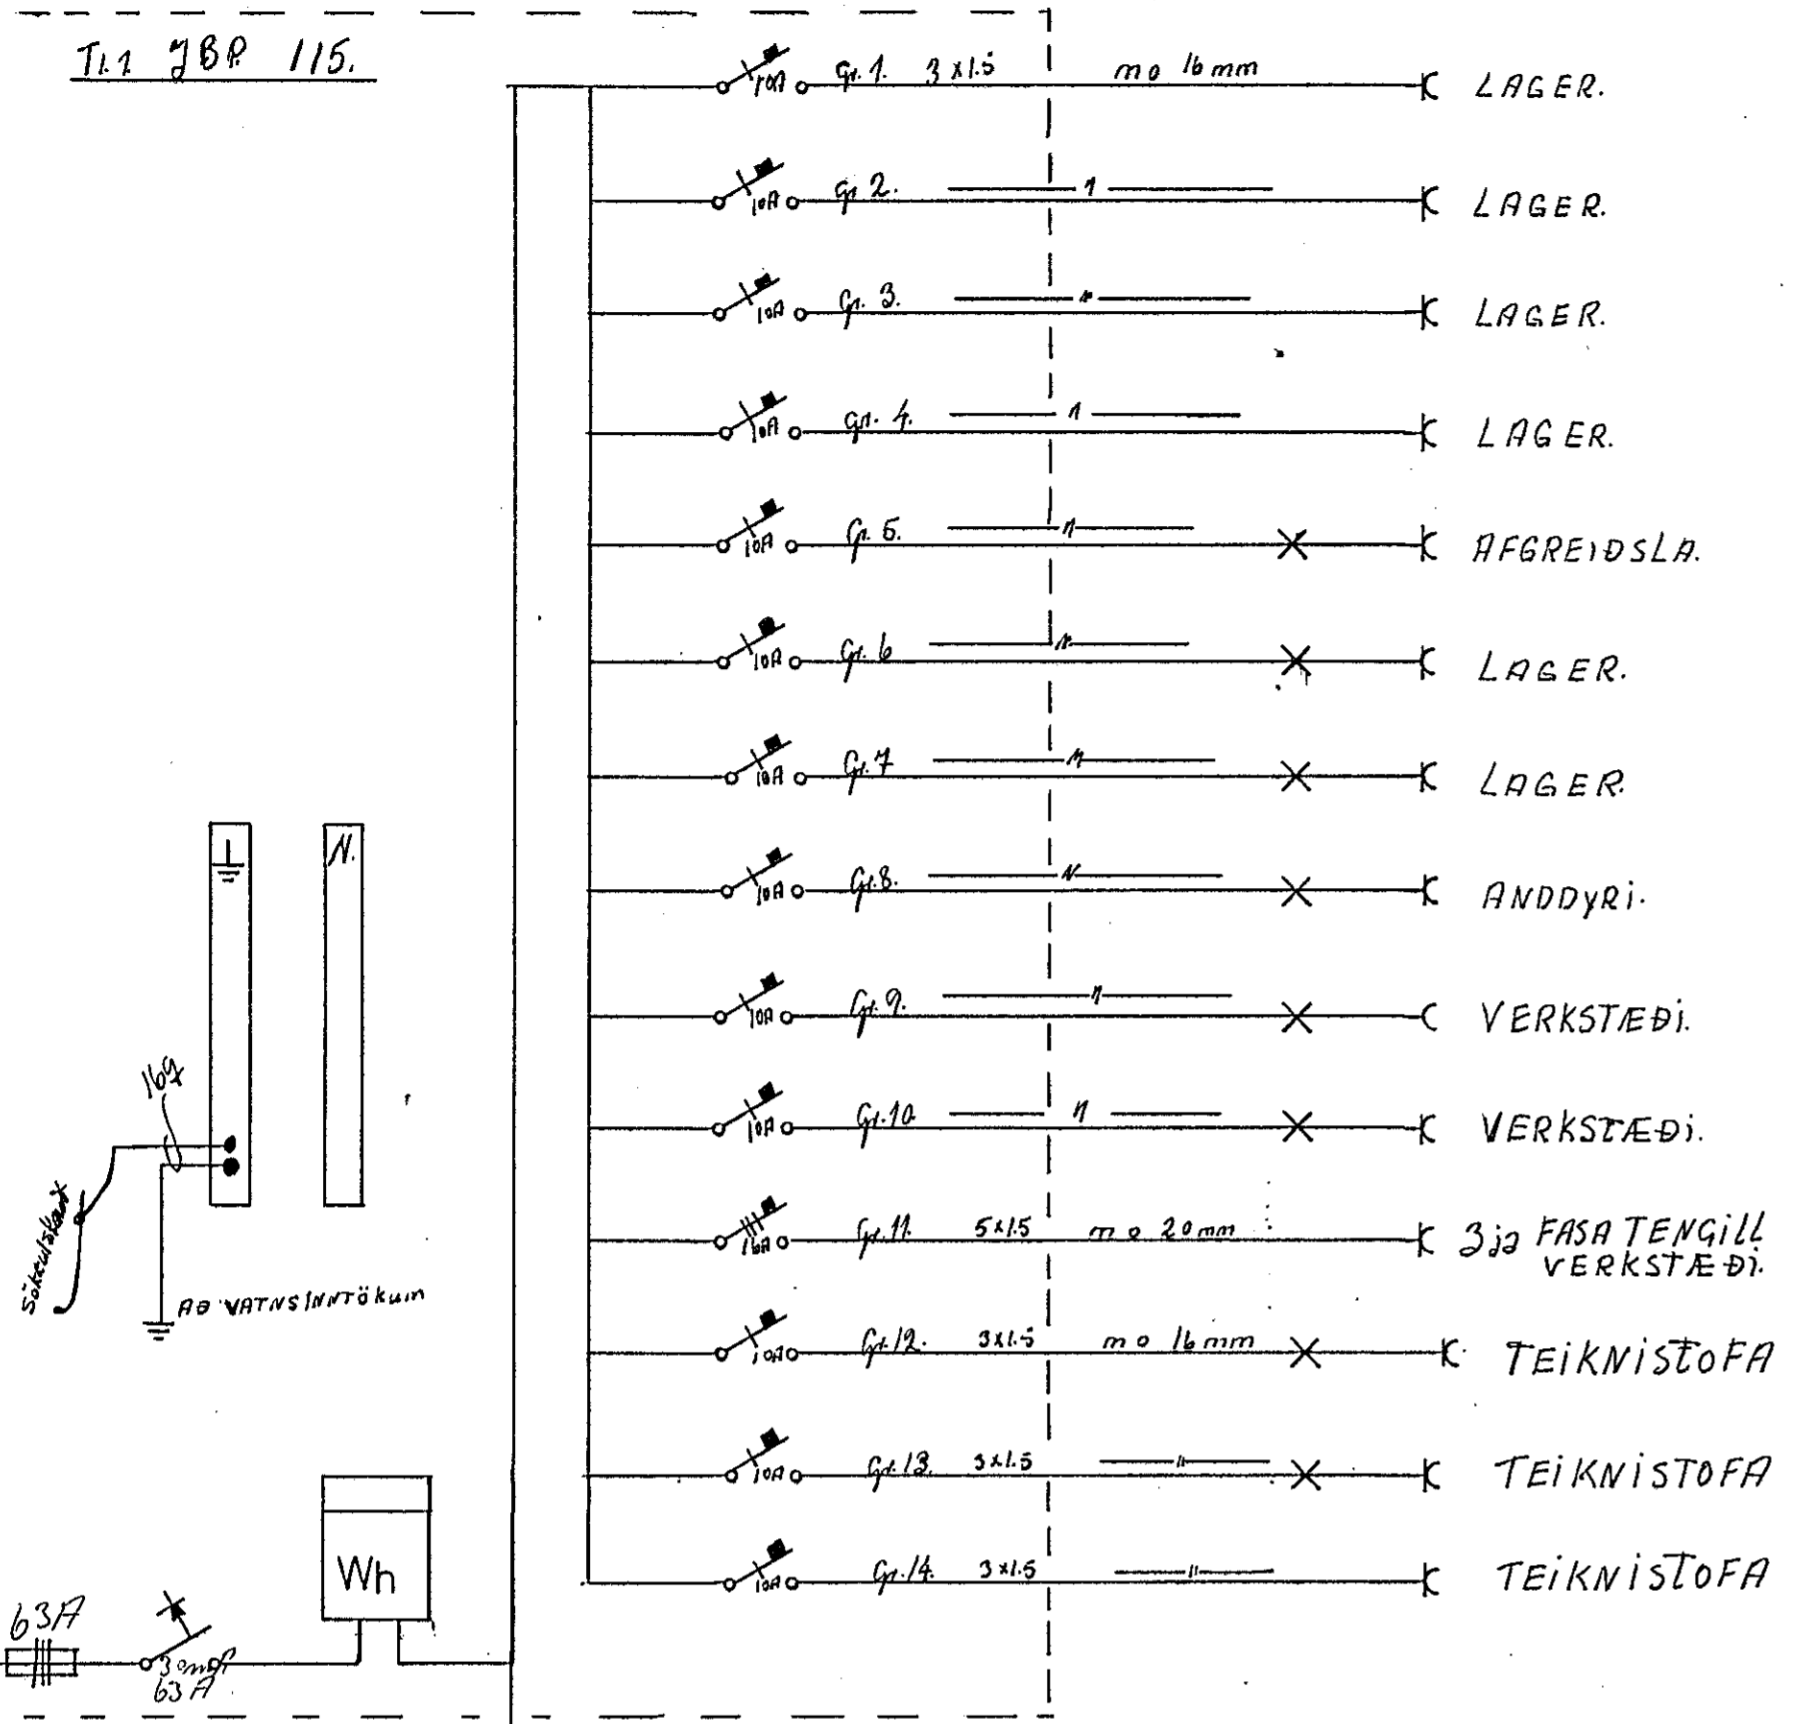
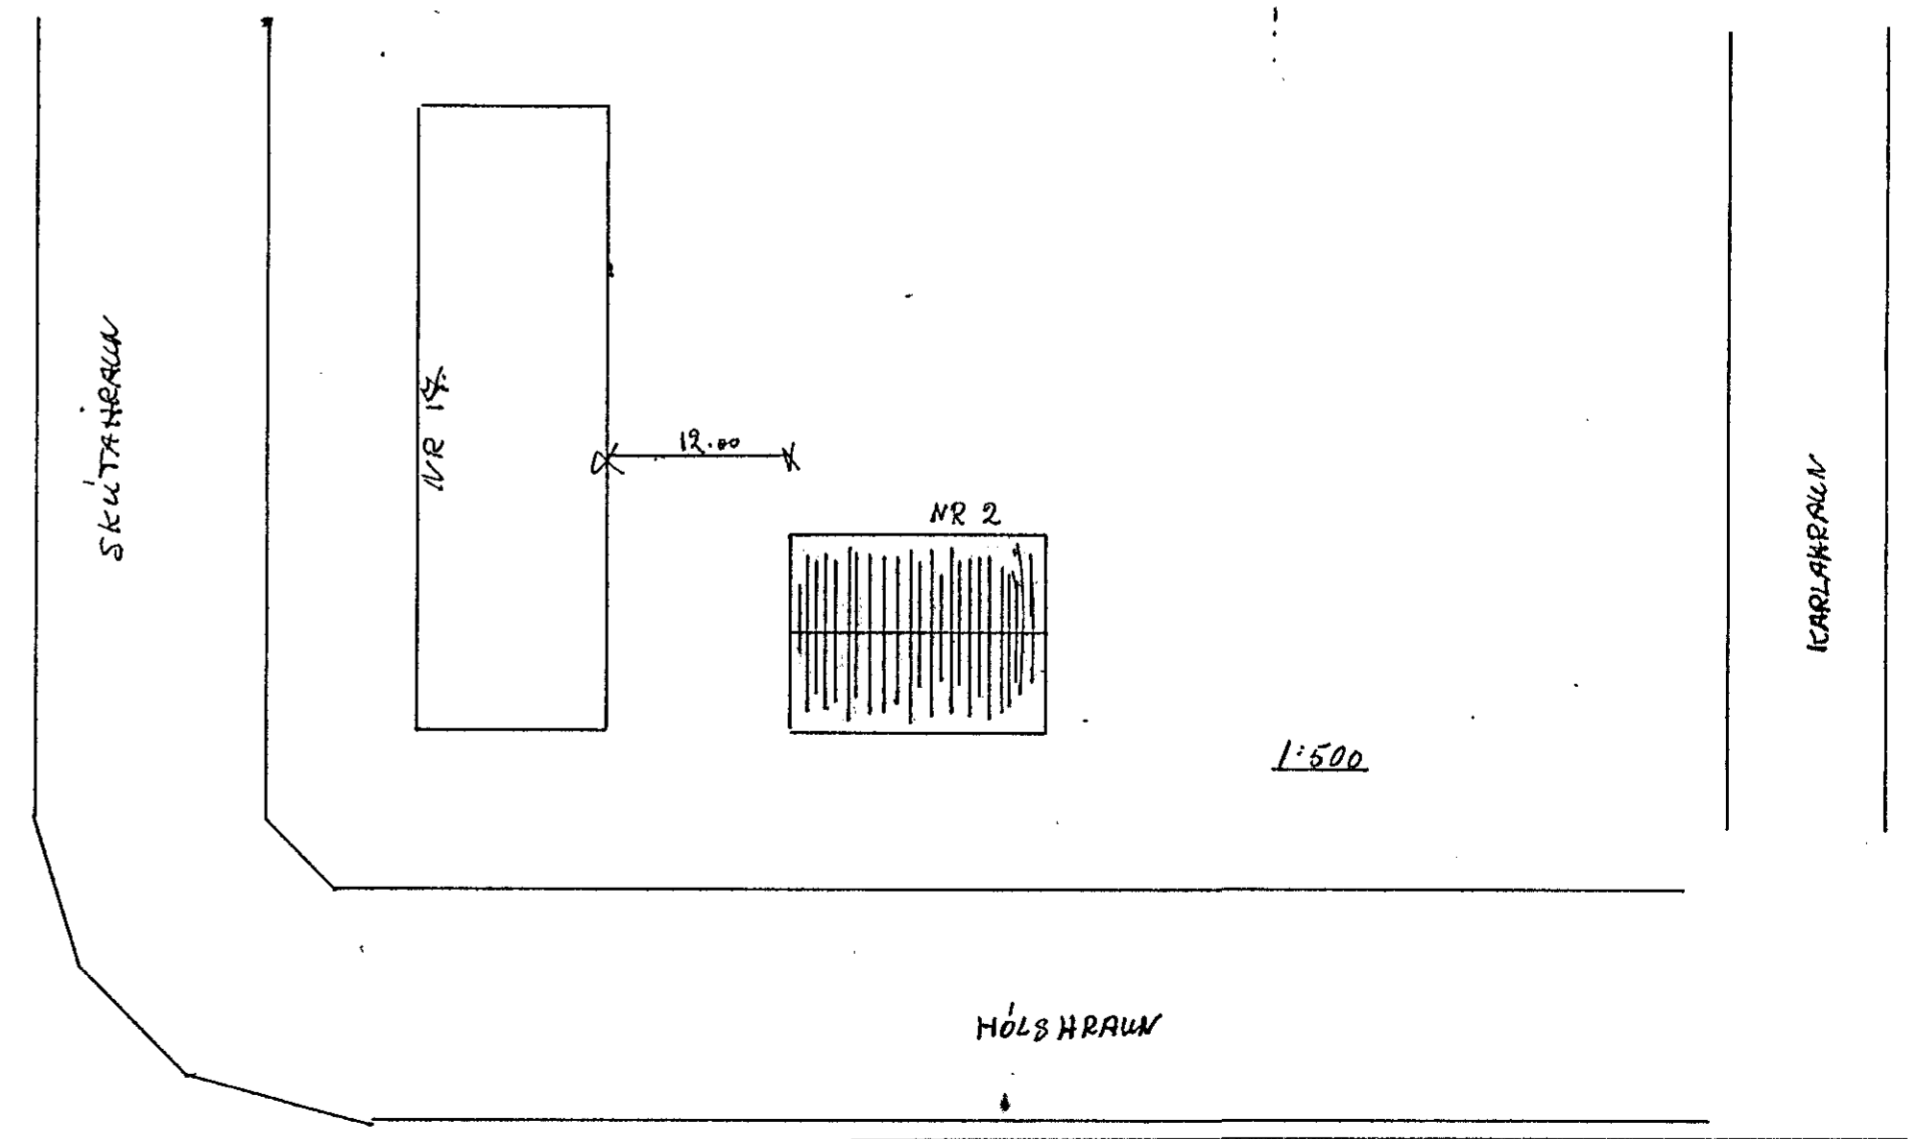


T1.1 78P 115.

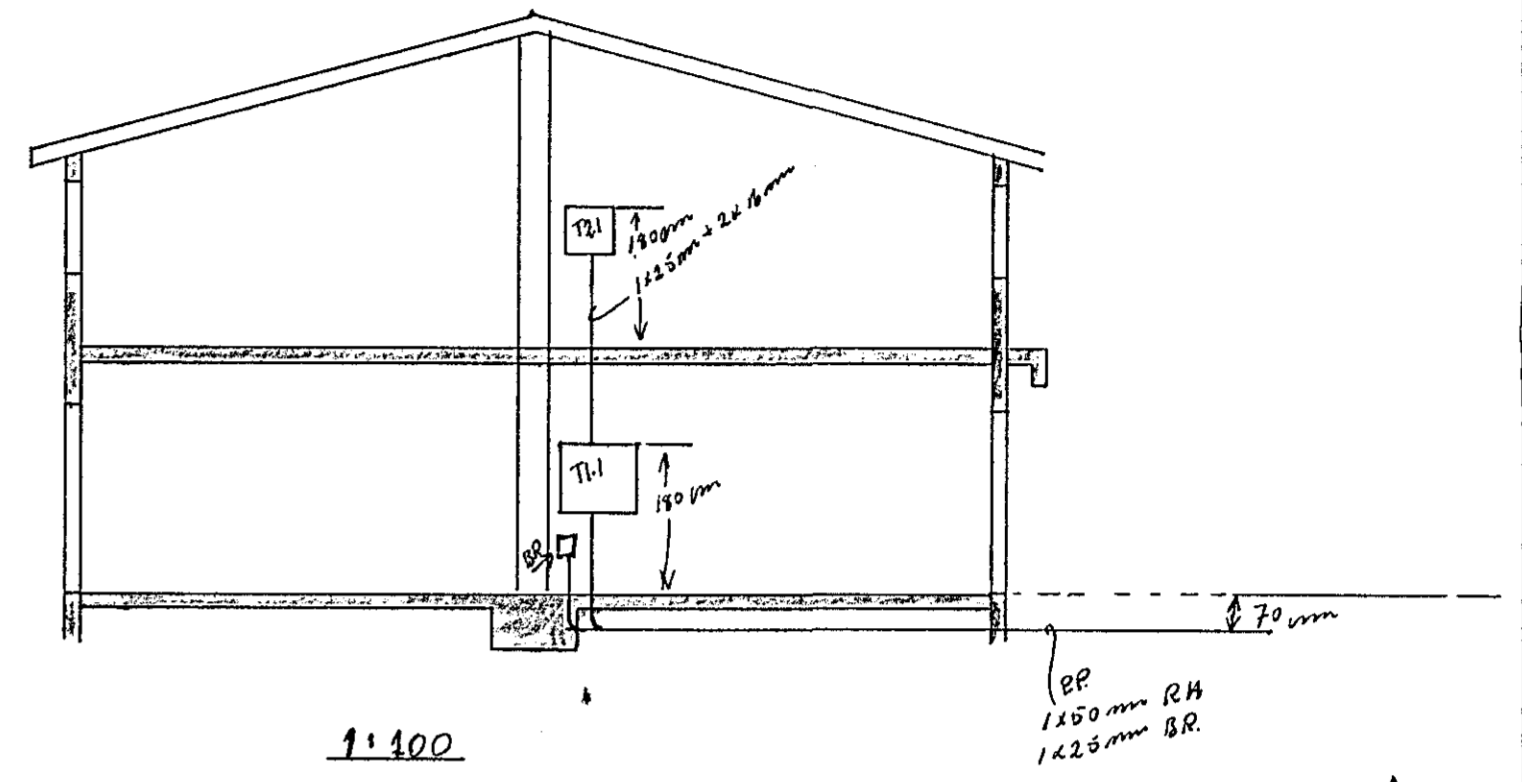

T2.1 112/7.

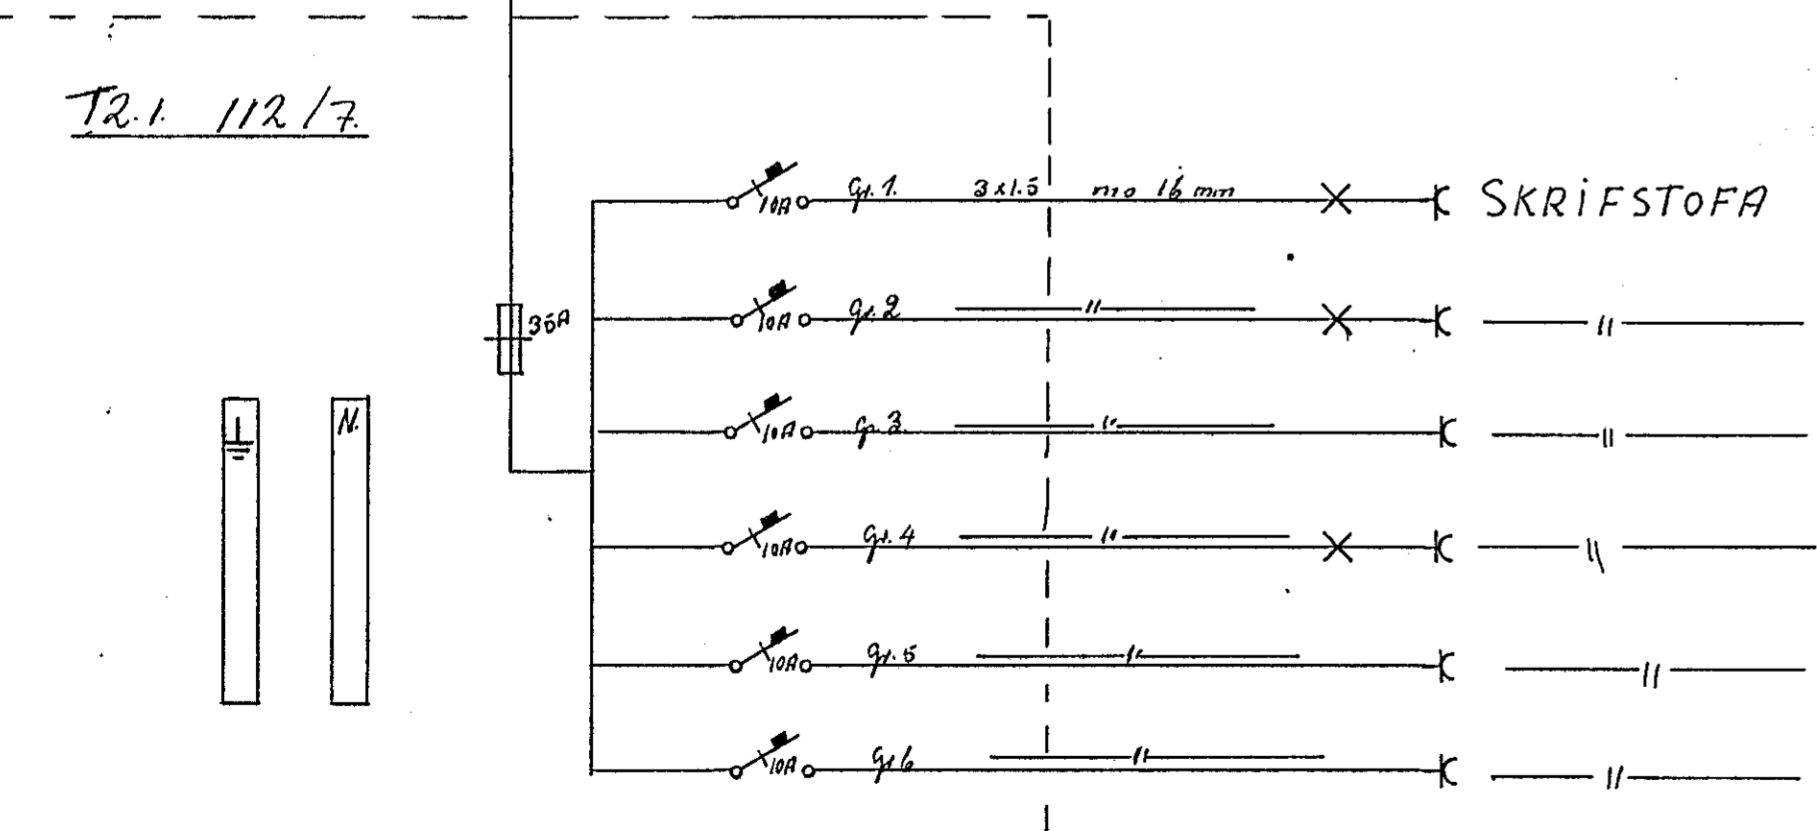

SIGURDUR SIGURJONSSON Hverfisgötu 4 S 50029	
RAFLAGNIR HÓLSHRAUN	
Einkunamynd T1+T2.1	
#08. Bl. 8. af 5	
TSS.	
júlí 82	
Sigurður Sigurjónsson	