

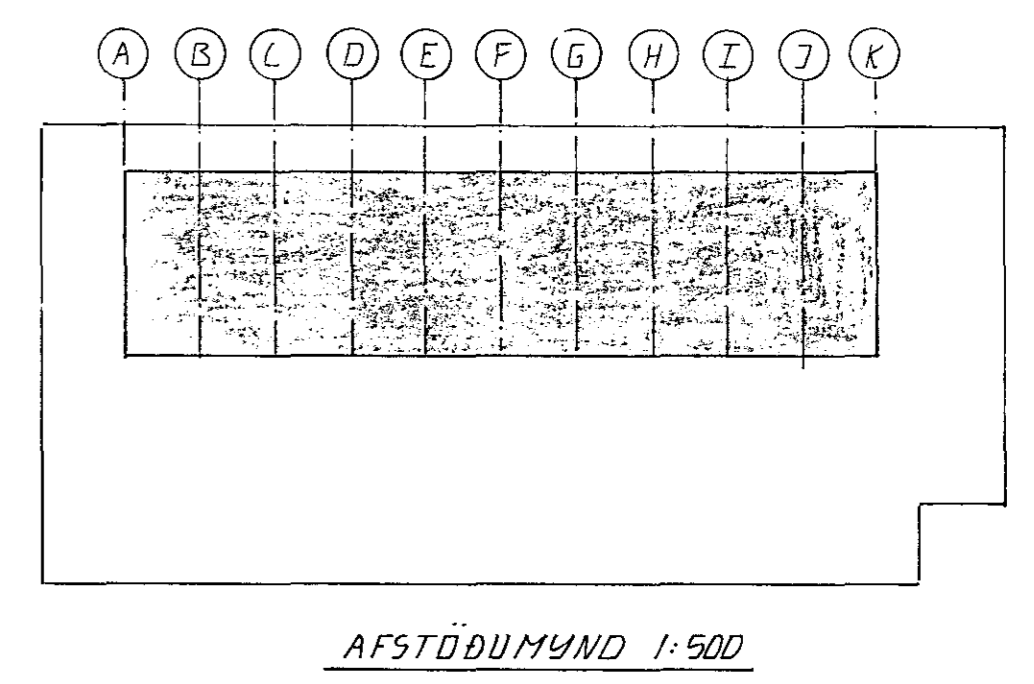


LÍMTRÉSBITI VID VEGG, 1:10

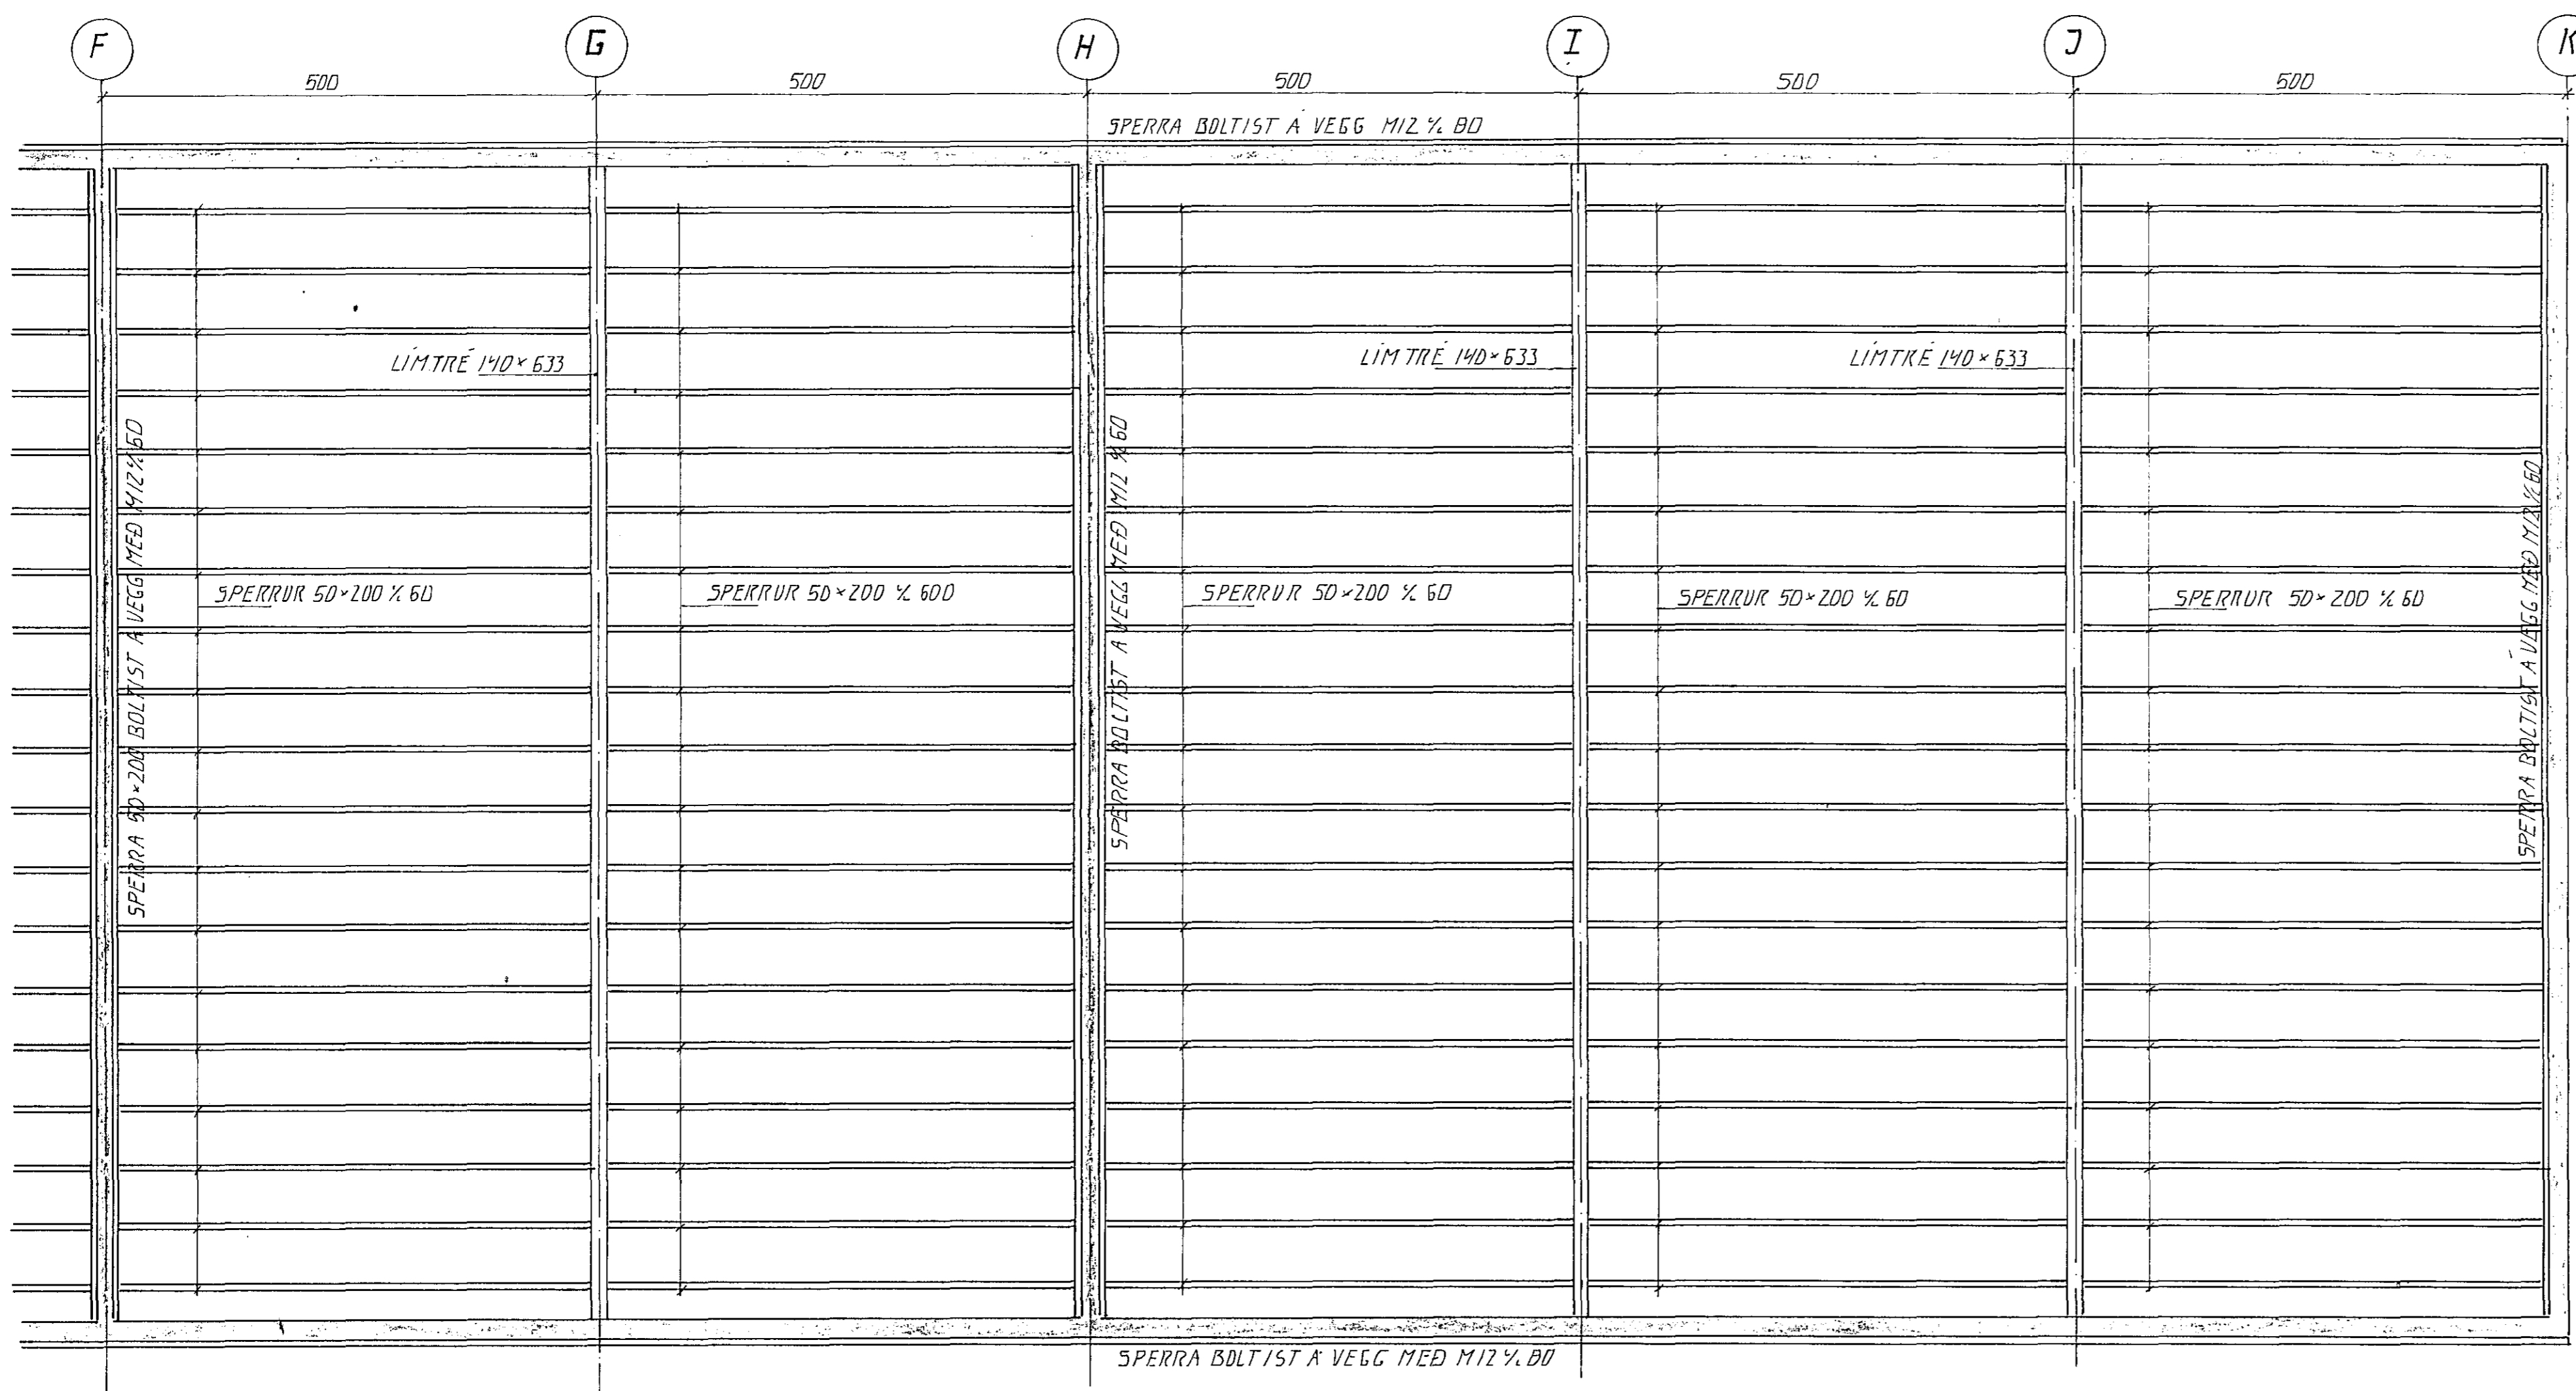

AFSTÖÐUMYND 1:500

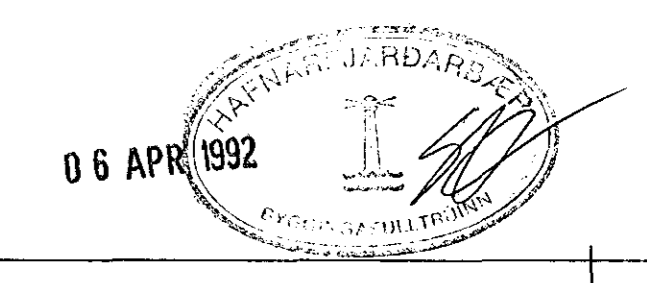

DR. NR.	DAGS	EDLI	BREYTINGAR	SIGN.
HÓLSHRAUN 5		HAFNARFIRÐI		
PAK VIRKI				
MELIKV. 1-50, 1:10				
SIGURÐUR ÞORLEIFSSON		TEKNIFRÆÐINGUR F.T.T.F.I.		BLADNR.
STRANDGÖTU 11		HAFNARFIRÐI		1-04
		SÍMI 54151/54255		