




GRUNNMYND 1: 50

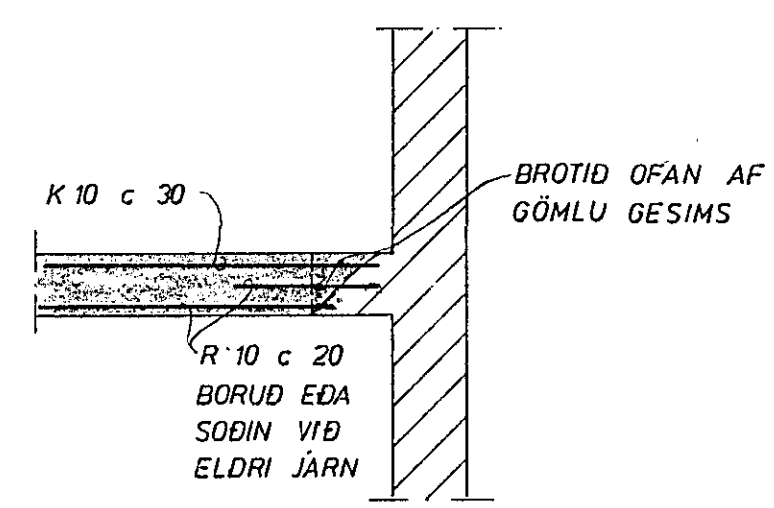


SNID A 1: 20

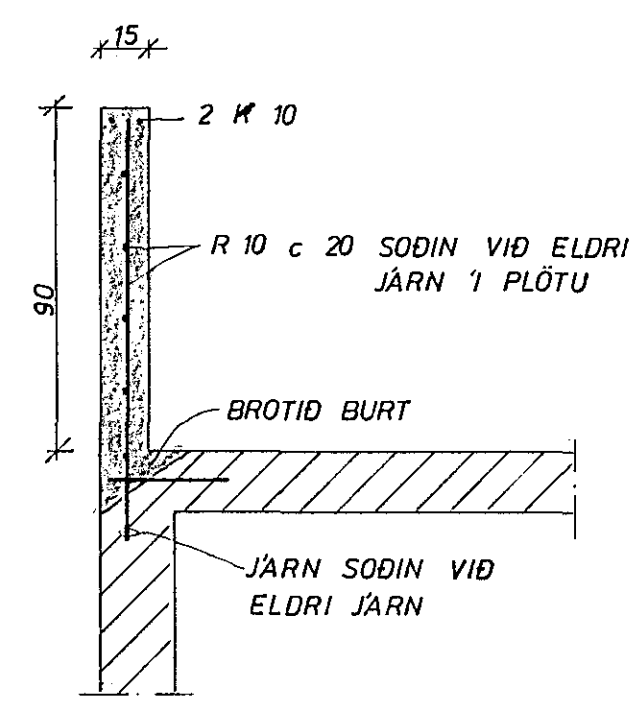

SNID B 1: 20

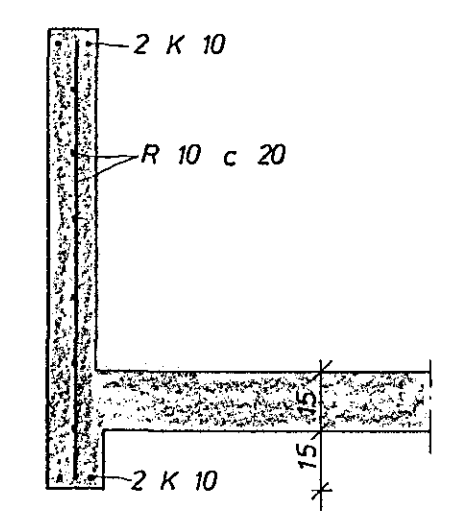


SNID C 1: 20

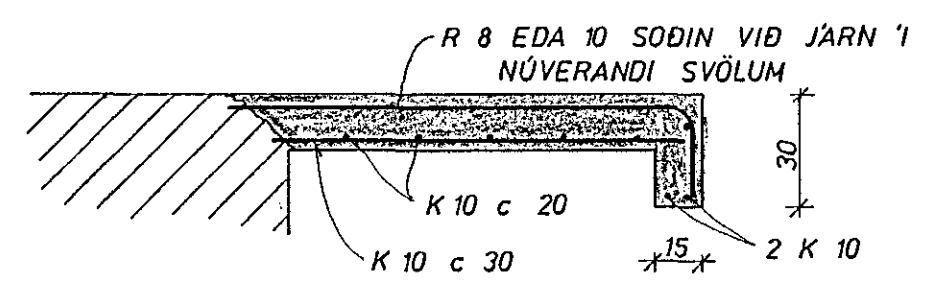

SNID D 1: 20

SKÝRINGAR:

- TÁKNAR STÁL 'I EFRA BORBÍ PLÖTU
- NEÐRA -----
- 15 PLÖTUPYKKT 'I cm
- STEYPA S 200
- K MERKIR KAMBSTÁL KS 40
- R " STEYPUSTYRKARJÄRN ST 37
- C " FJARÐLÆGD MILLI JÄRNA MIÐJU Á MIÐJU

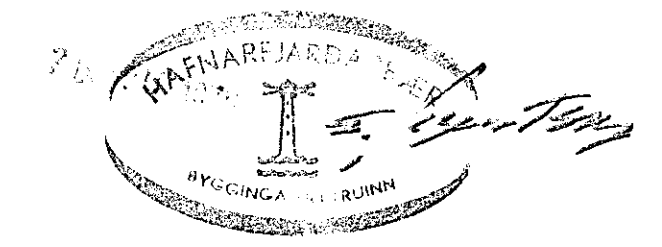

HOLTSGATA 21	MÆLIKVARDI 1: 20 1: 50	VERK B	TEIKN NR 2
JÄRN 'I SVALIR	Hannað: <i>FB</i> Teiknað: <i>ZU</i>	Yfirfarið: <i>FB</i> Samþ: <i>FB</i>	DAGS JÚLÍ '76.
JÓHANN GUNNAR BERGPÓRSSON VERKFR MVFI STRANDGÖTU 11 — HAFNARFIRÐI — SÍMI 53315	BREYTT		