

SKÝRINGAR

STEYPA S 200 SIGMAL B-10cm LOFTBL-5%


KRIMBLIM BÖT KOML 2K10 NEMBL ANNAD 5% SYNT

ALLA STEYPU SKAL TITKA


JÄRN SKAL BYRJJA AÐ LEDDJA SAMSIDA ÞESSU MERKI

VEGGIR MERKTIR SKAL JÄRNA BADI BYRJI K10% 25


HORN MERKI SKAL JÄRNA K10% 30 L 160 Í ÆPRI OG NEÐRI BRUN
MÁL A SNIDUM SJÁ TEIGN ARKITEKTS

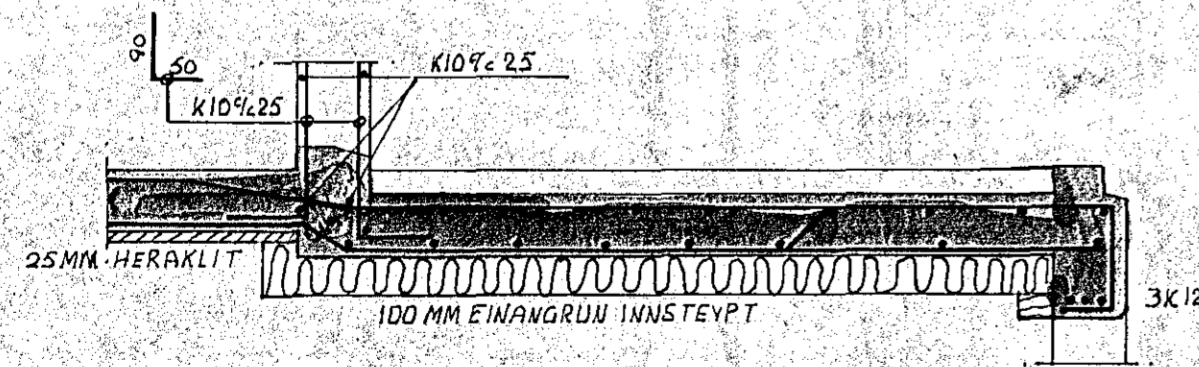

A-A

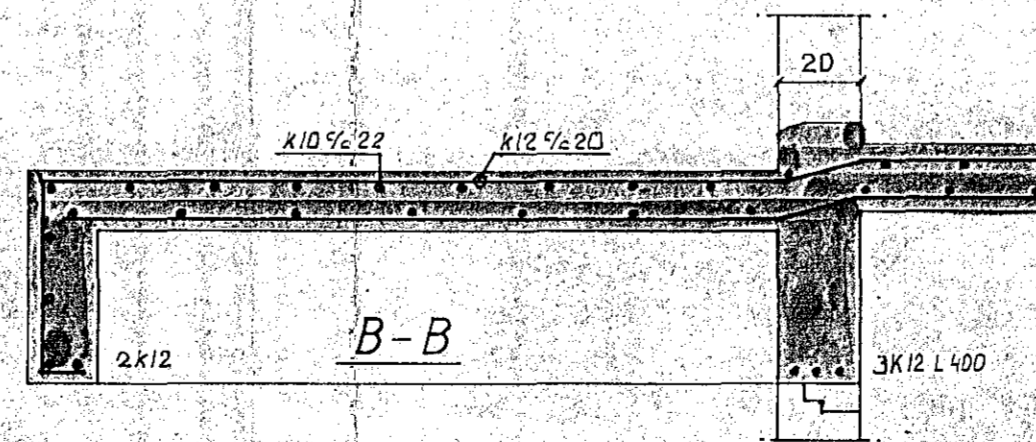

B-B

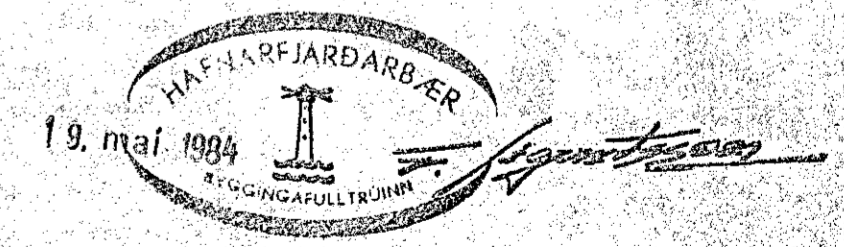

HRAUNBRUN 43				NR. 1012
JÄRN 1H EDAR OG SNID				M. 1:50 1:20
DAGS.	REIKN.	TEIKN.		
19. maí 94	ES	ES		
SAMP.	ES			