


Skýringar

Undirstöður stöndi á klöpp eða þjoppaðri grús $\sigma_j \leq 3,9 \text{ t/m}^2$
 Öll steypa skal vera S 200, sigmöl 7-10cm
 Alla steypu skal titra
 Kambstal skal vera Ks 40
 Nedri sökkuljárn skal tengja saman sem sökkulskaut
 Öll mól eru cm, nema steypujárn
 Yfirlog steypu í sökkli skal vera 2,5cm

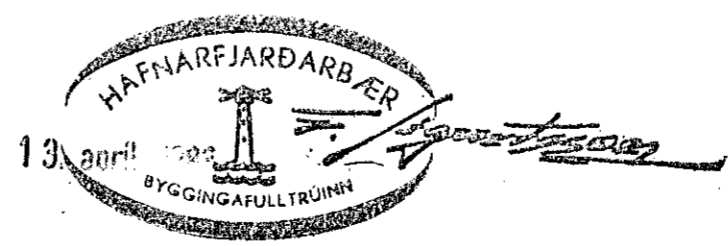

Teikn	101-1			
HRAUNBRÚN 43	apríl '83	ES		
UNDIRSTÖÐUR				1:50 1:20
Eirab Sigurðsson MTFI	5 52941	ES		