

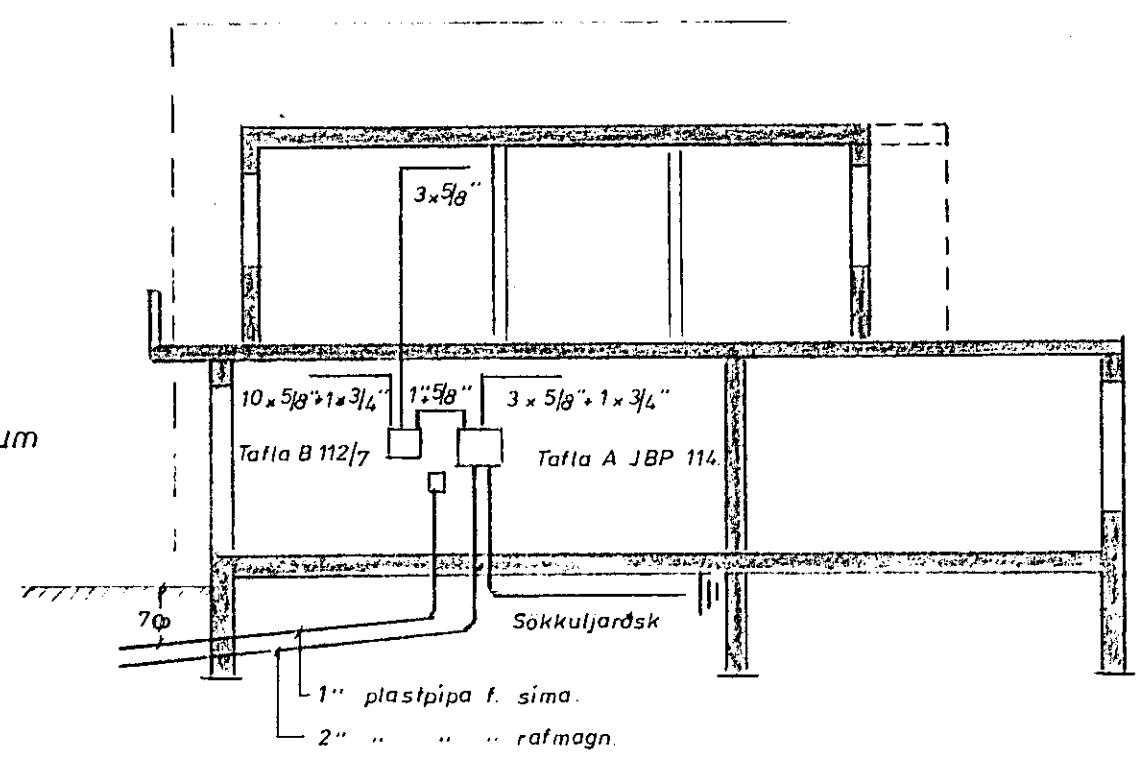


- Gr.1 10 A m o 5/8" 3 1.5² Stigahús herb. að vestan II.h.
- Gr.2 10 A m o 5/8" 3 1.5² Herb. að austan. "
- Gr.3 10 A m o 5/8" 3 1.5² Þv. hús, svefnh., hjónah..
- Gr.4 10 A m o 5/8" 3 1.5² Stofa
- Gr.5 10 A m o 5/8" 3 1.5² Íssk. frystikista
- Gr.6 10 A m o 5/8" 3 1.5² Eldhús, borðstofa
- Gr.7 10 A m o 5/8" 3 1.5² Tenglar í eldhúsi, ljós u. skápum
- Gr.8 10 A m o 5/8" 3 1.5² Forstofur, snyrtih., herb.
- Gr.9 10 A m o 5/8" 3 1.5² Uppþvottavél
- Gr.10 16 A m o 5/8" 3 1.5² Þvottavél
- Gr.11 20 A m o 5/8" 3 2.5² Þurrkari
- Gr.12 25 A m o 3/4" 3 4² Eldavél

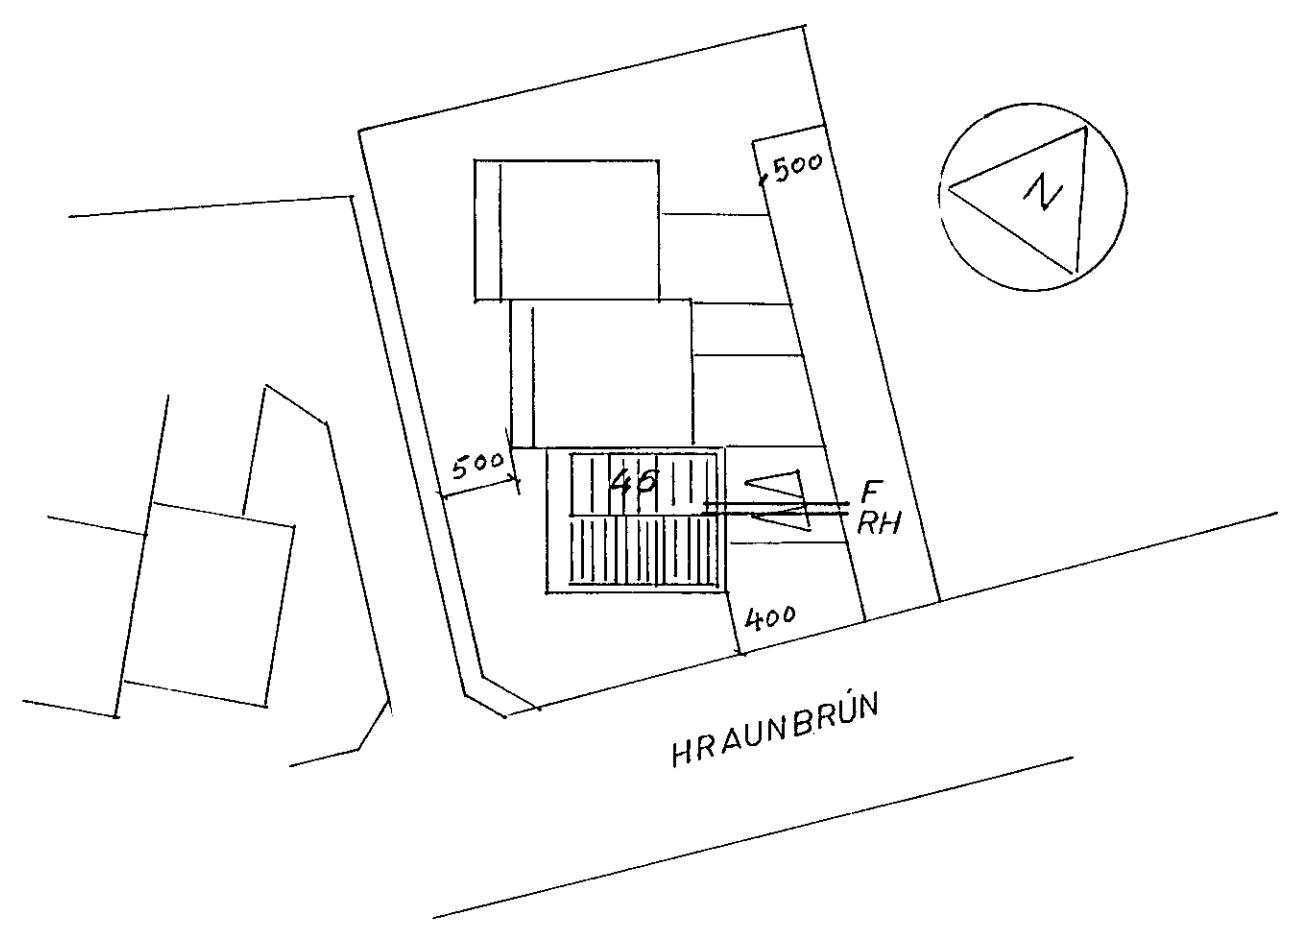

Skurður A-A M: 1:100.

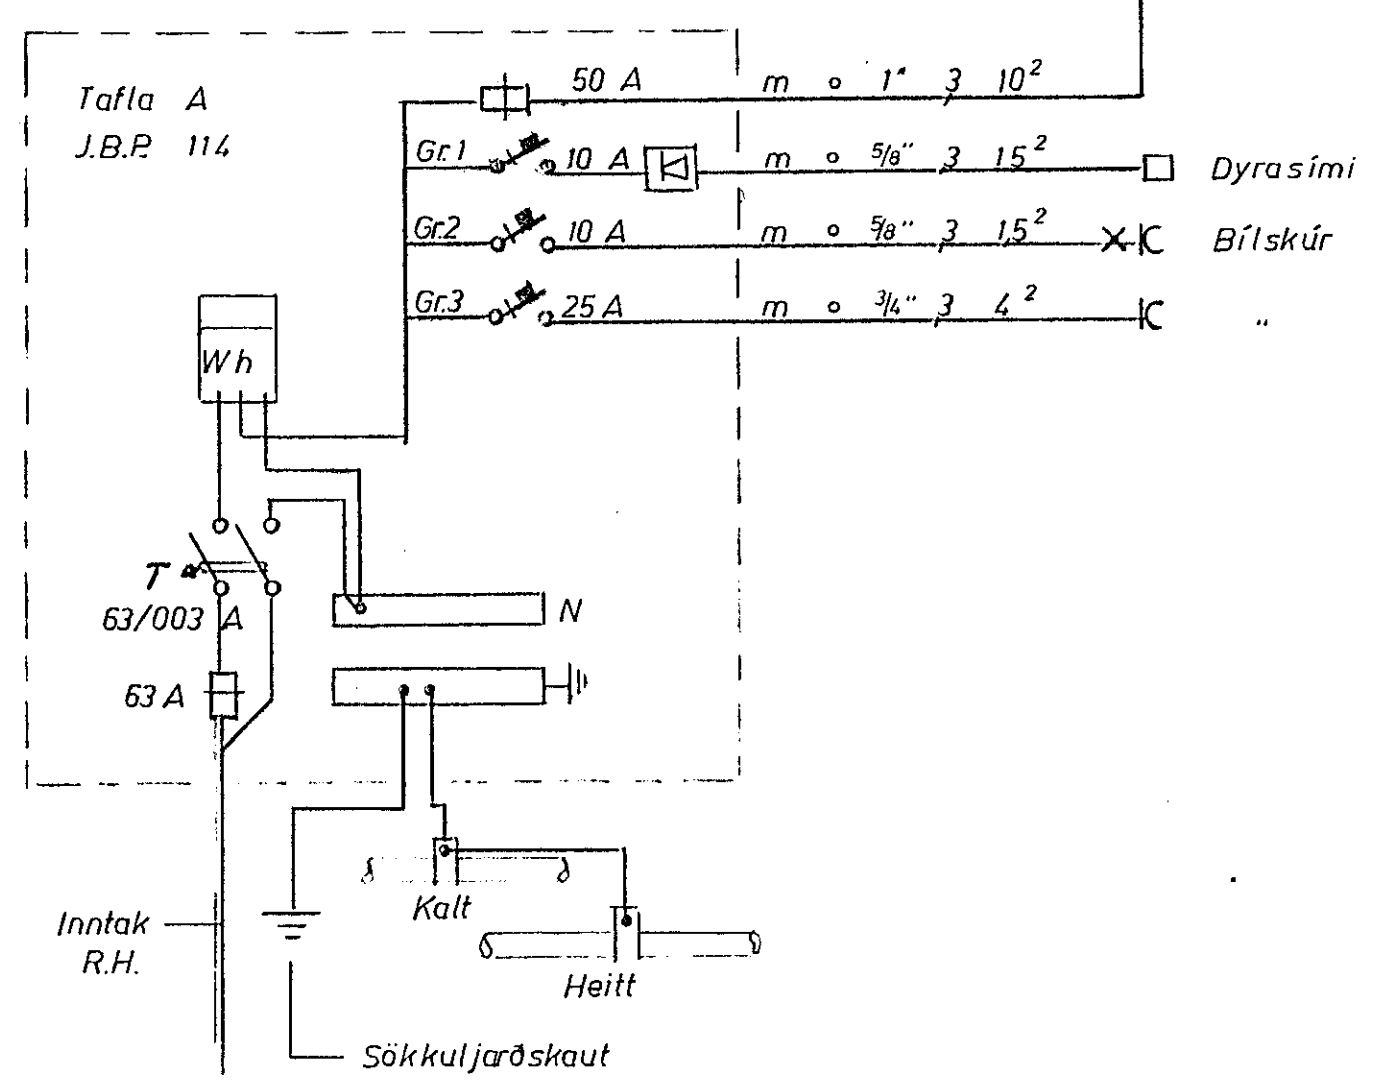

ATHUGASEMDIR OG SKÝRINGAR.

- Málstraumur rofa og tengla skal vera minnst 10 A
 - Pípur séu 5/8" og vír 3 x 1,5
 - Hæð rofa sé 110 cm
 - Hæð tengla sé 20 "
- Leggja skal sökkuljarðskaut í sökkla
- } Nema annað sé tekið fram

HRAUNBRÚN 45. HAFNARFIRÐI.	
Skurður, afstöðumynd, einlínmynd.	M: 1:100-1:500.
	Bl. 2 AF 2.
	Mars '78
Einar Pétursson rafv.t.	S. 40140.