



NR. 49


NR. 45

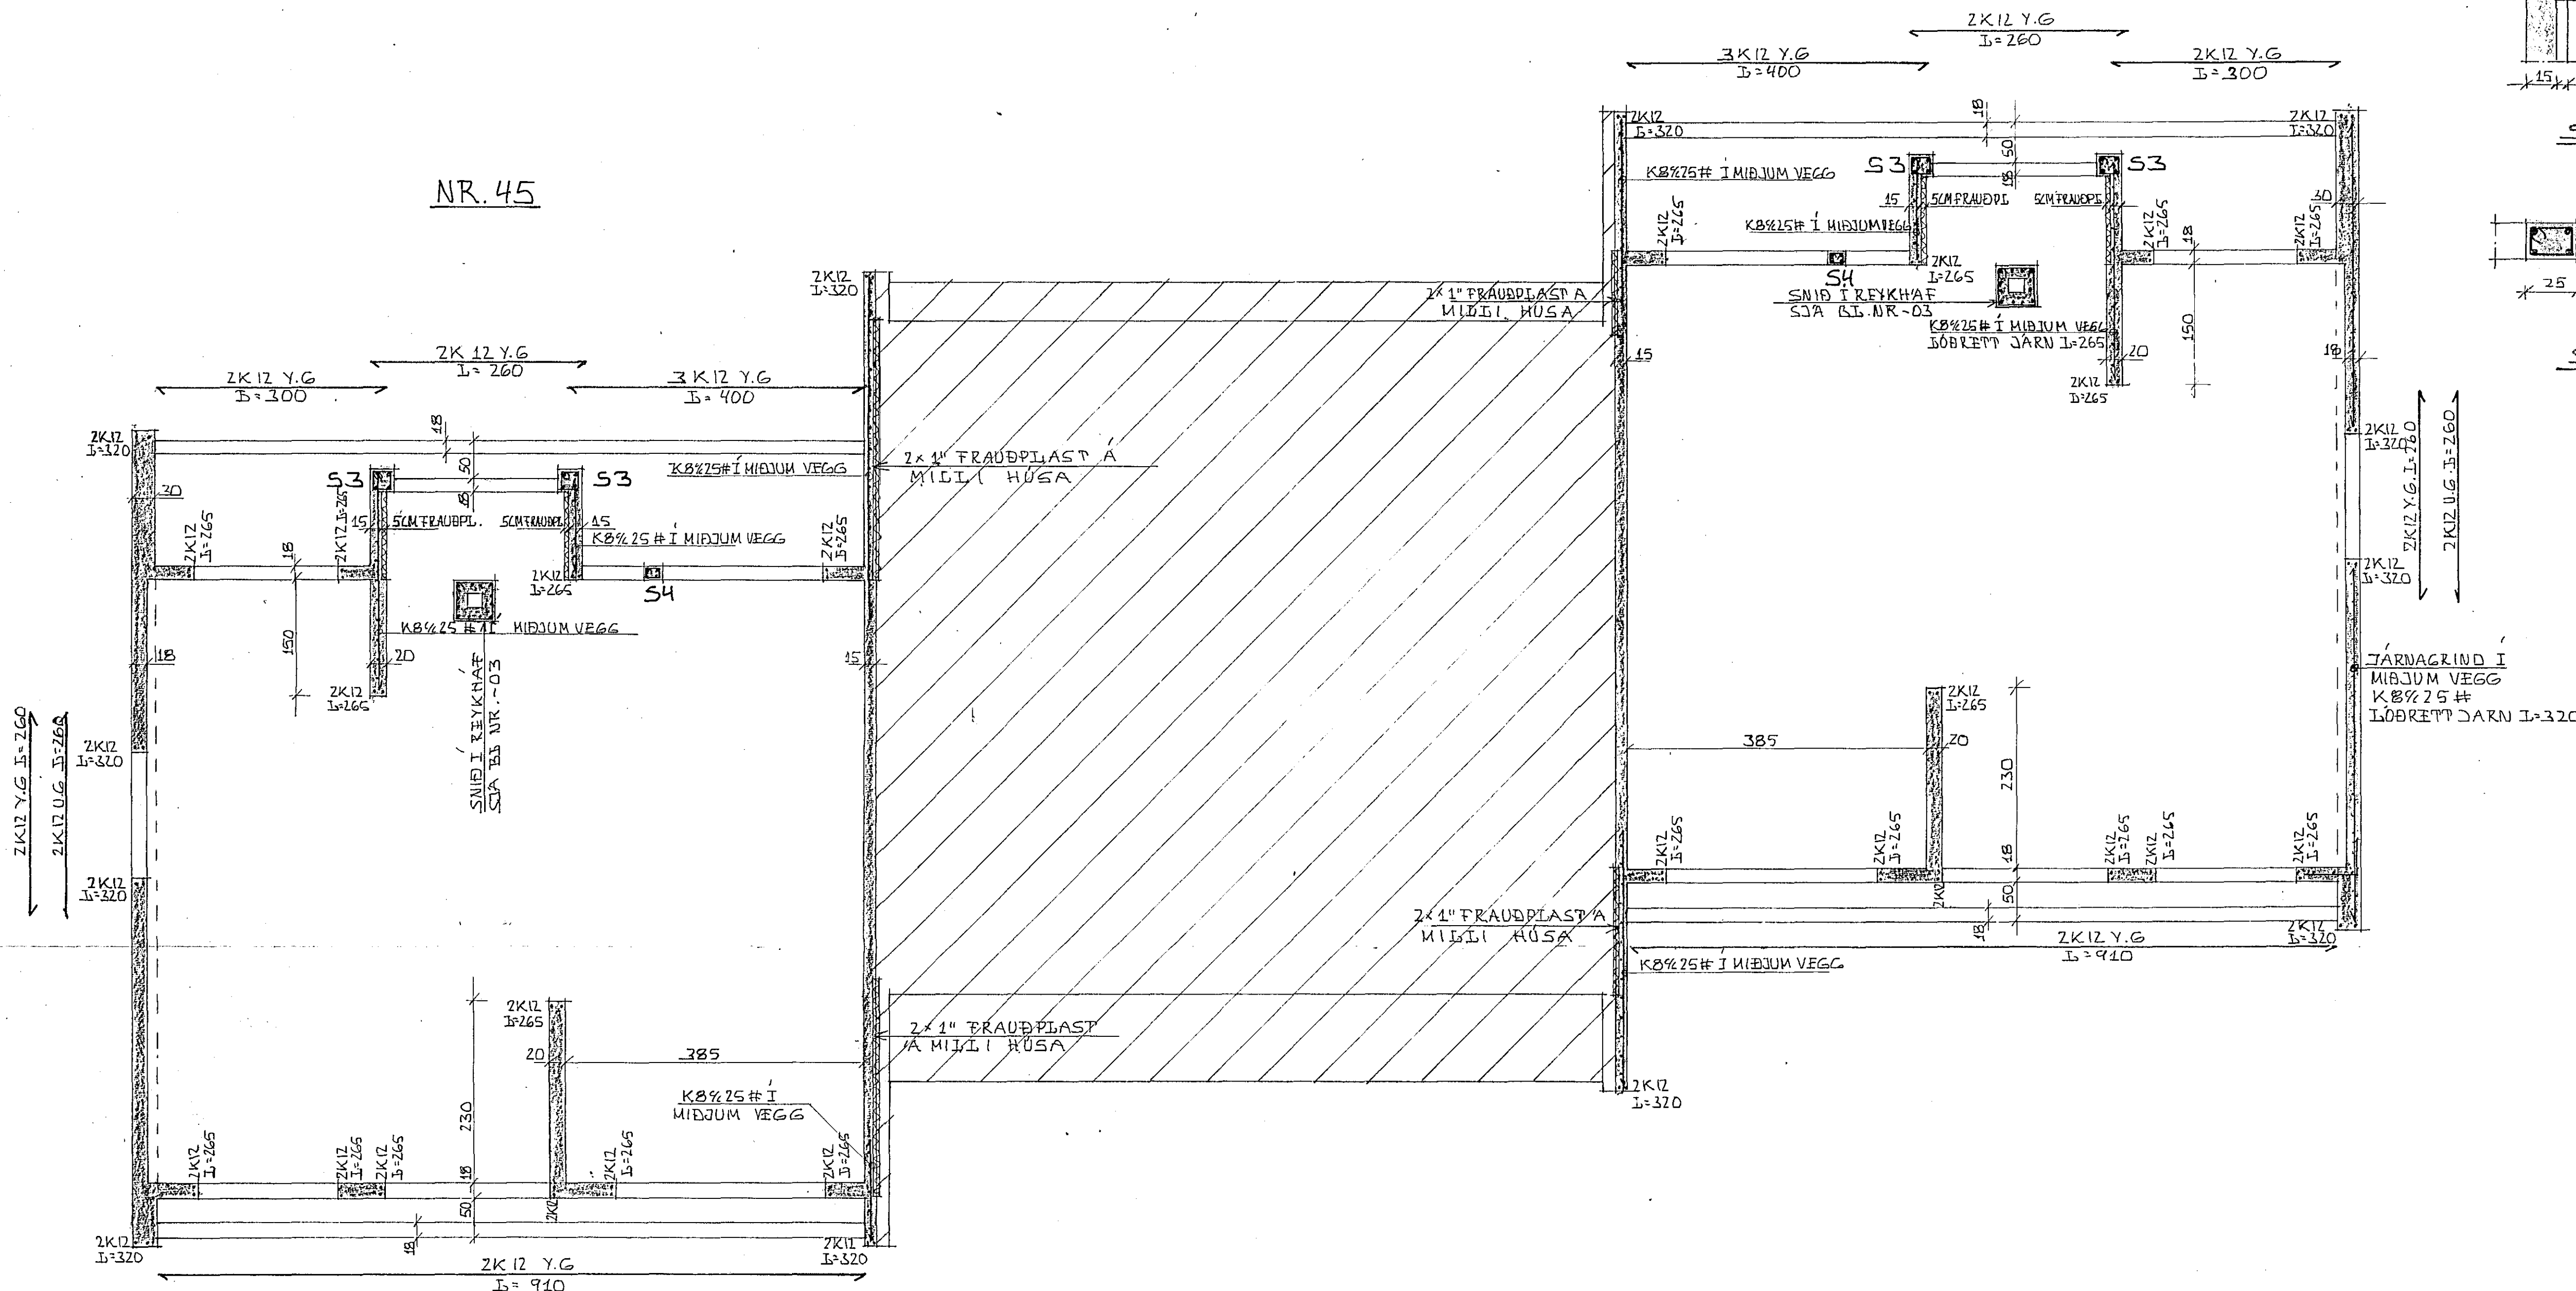

GRUNNMYND 1:50

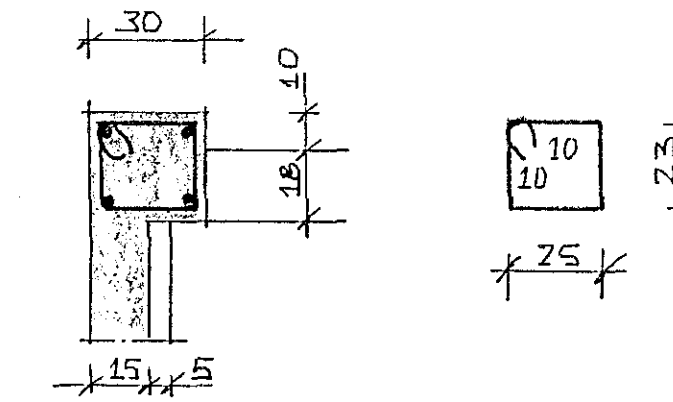

SNID I SÚLU S3 1:20

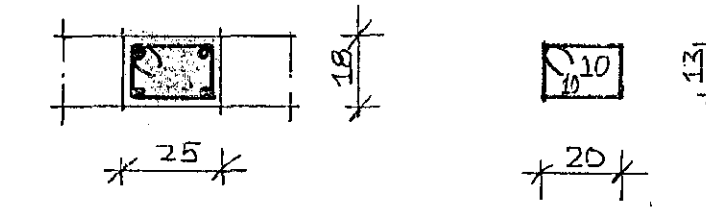

SNID I SÚLU S4 1:20


DANGJARN:  
4K 12 I=265  
GJARDIR:  
K8%20  
I=110

DANGJARN:  
4K 11 I=265  
GJARDIR:  
K8%25  
I=96

JÁRNAGRIND I  
MIDJUM VEGG  
K8%25#  
LÖBRETÞ JARN I=320

SKÝRINGAR:

SKÝRINGAR SJA BJ. NR. -03  
SPEYRA I VEGGI SKAÐ VERA S 160 SKV. IST 10

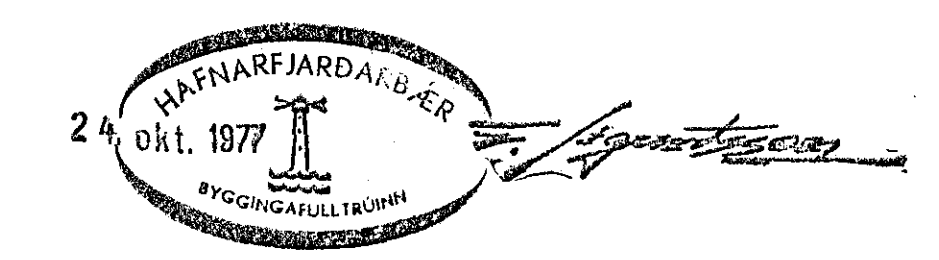

HRAUNBRÚN 45 OG 49, HAFNARFJÖRÐUR.	DAGS: 11-09-77
JÁRN I SÚLUR OG VEGGI 2. HEDAR.	HANNAÐI: KS
MÆLIKV: 1:50, 1:20	VERK NR. 7703-01
KRISTJAN STEFÁNSSON. P.T.P.Í.	BLAÐ NR. -05
ERSTARJALLA 3, KÓPAVOGI. Sími 44-0-54	