




GRUNNMYND 1:50

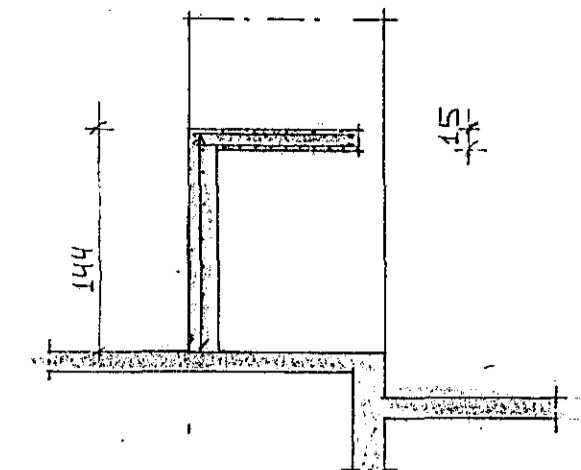


JARNAGRIND I
MIDJUM VEGGI K8%25#
LÖBRET JARN I=320 SNID A-A 1:50

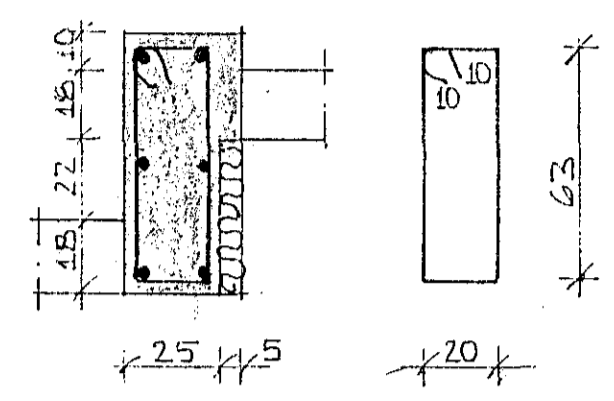

SNID I SÚLU S1 1:20

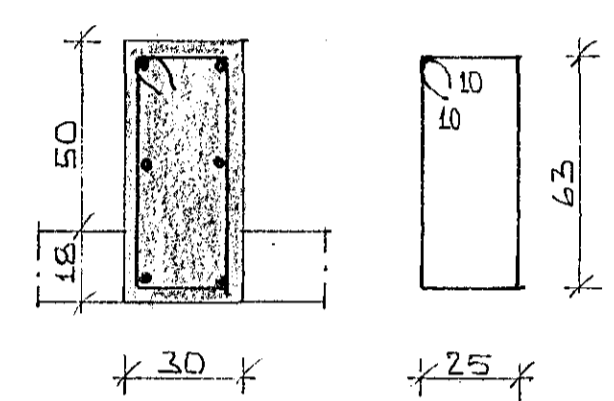


SNID I SÚLU S2 1:20

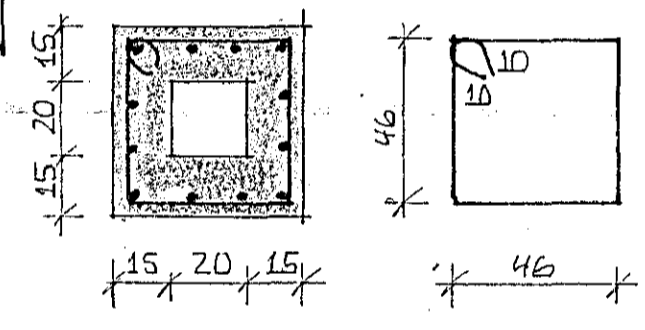

SNID I REYKHAF 1:20

SKÝRINGAR.

SJA SKÝLINGAR Á BÍ. NR. -02
 - - - - - MERKIR JARN I EFRI BRÚN PIÖTU
 - - - - - MERKIR JARN I NEÐRI BRÚN PIÖTU
 Y.G. MERKIR YFIR GIUGGUM, U.G. MERKIR UNDIR GIUGGUM.
 Y.D. MERKIR YFIR DYRUM,
 SPEYPA I SÚLUR OG VEGGI SKAL VERA S200 SKV. IST 40

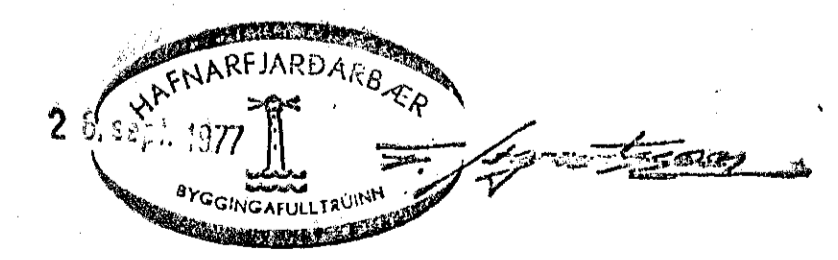

HRAUNBRÚN 45 OG 49, HAFNARTIRÐI.	DAGS: 04-09-77
JARN I SÚLUR OG VEGGI 1. HÆÐAR.	HANNAÐ: KS
MÆLIKV. 1:50, 1:20	VERK NR.
KRISTJAN STEFÁNSSON P.T.F.I.	7703-01
ERSTAHAJALDA 3, KÓPAVOGI. SÍMI 44-0-84	BLAÐ NR.
	-03