



NR. 49


NR. 45

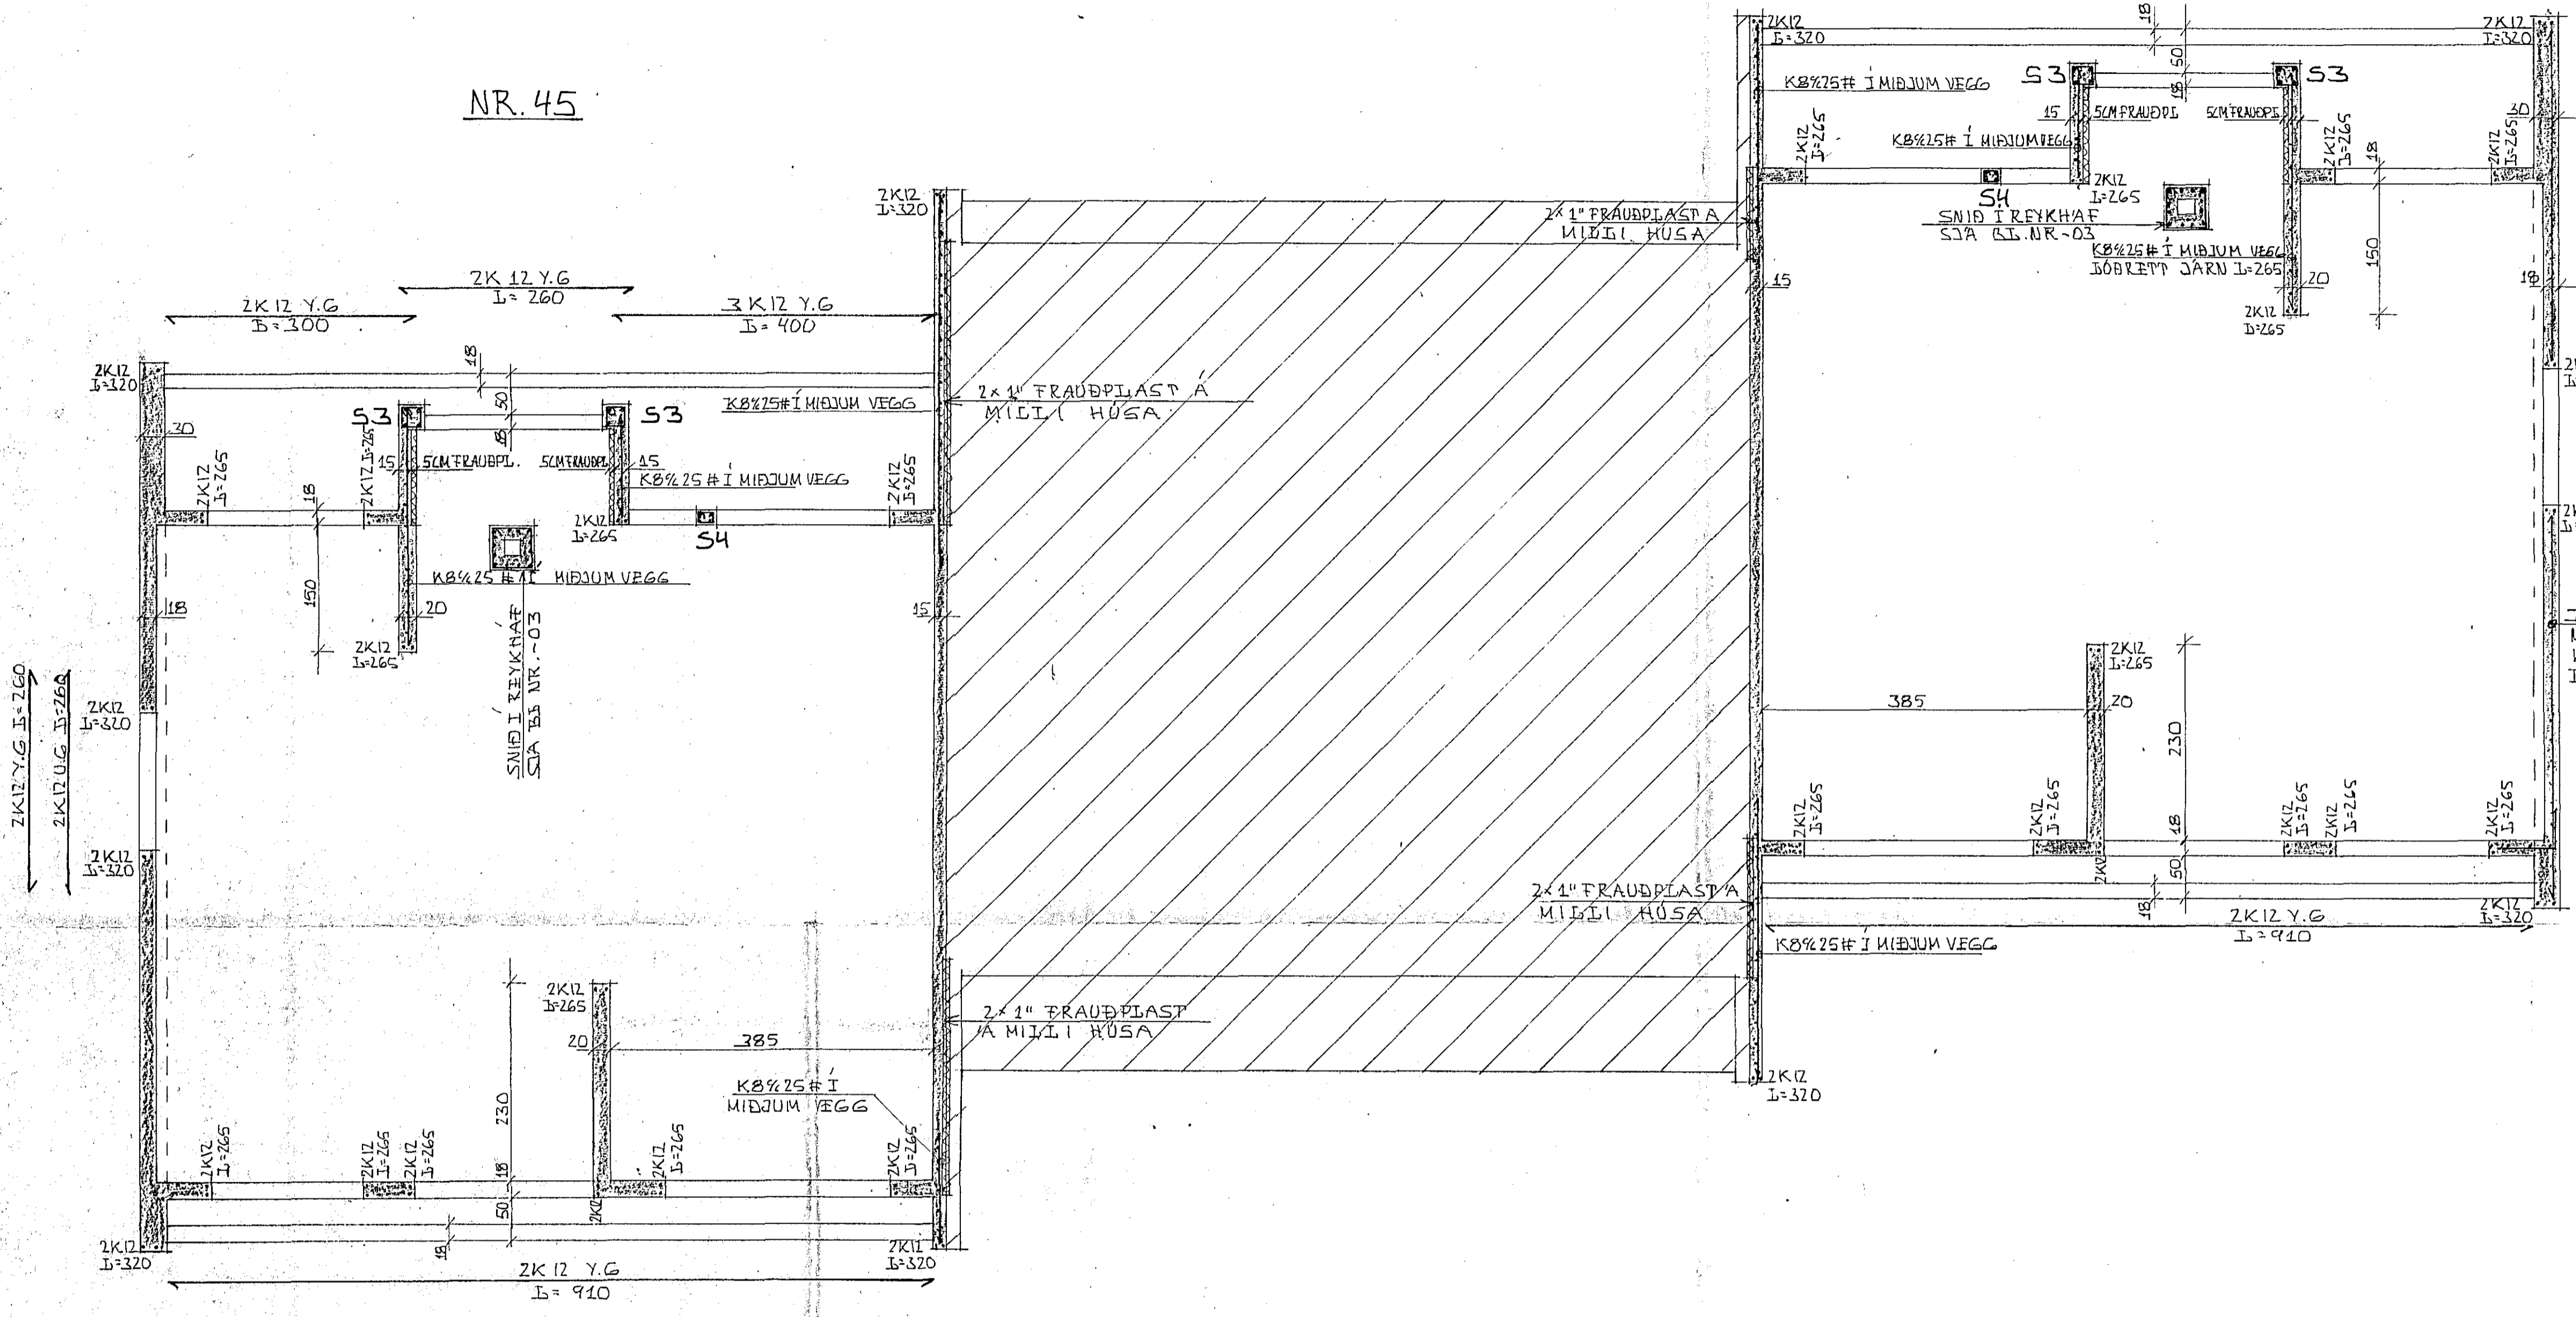

GRUNNMYND 1:50

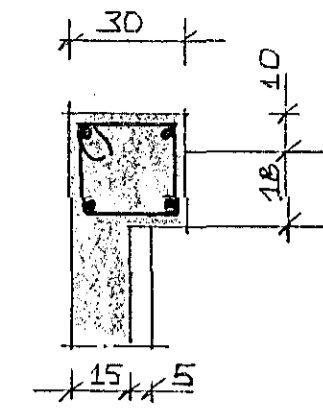

SNID I SÚLU S3 1:20

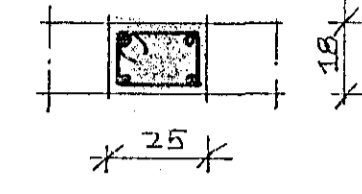

SNID I SÚLU S4 1:20


ÞANGJARN:
4K12 I=265
GJARÐIR:
K8%25
I=110

ÞANGJARN:
4K12 I=265
GJARÐIR:
K8%25
I=96

TÁRNAGRIND I
MIÐJUM VEGG
K8%25#
LÖBRETÞ JARN I=320

SKÝRINGAR:

SKÝRINGAR SJA S.J. NR. -03
SREYPA I VEGGI SKAL VERA S100 SKV. IST 10

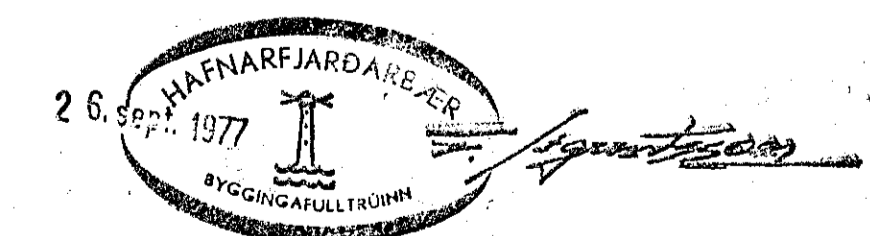

HRAUNBRUN 45 06 49, HAFNARFIRÐI.	DAGS: 11-09-77
JARN I SÚLUR OG VEGGI 2. HEDAR.	HANNAÐ: KS
MÆLIKV: 1:50, 1:20	VERK NR. 7703-01
KRISTJAN STEFANSSON. P.T.F.I.	BLAÐ NR. -05
FRSTAHAJILLA 3, KÚPAVOGI. SIMI 44-0-54	