



SNID C-C 1:20
AF TEIKN. NR. 08

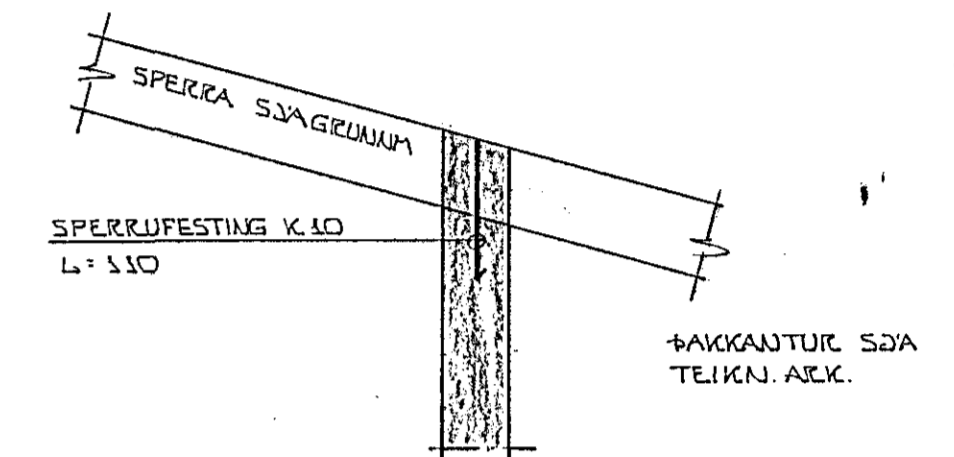


SNID D-D 1:20
AF TEIKN. NR. 06

STALBITI IPE 180 MED 'ASODNUM EYRUM UR 6MM FLATSTALI SVA SERMYND

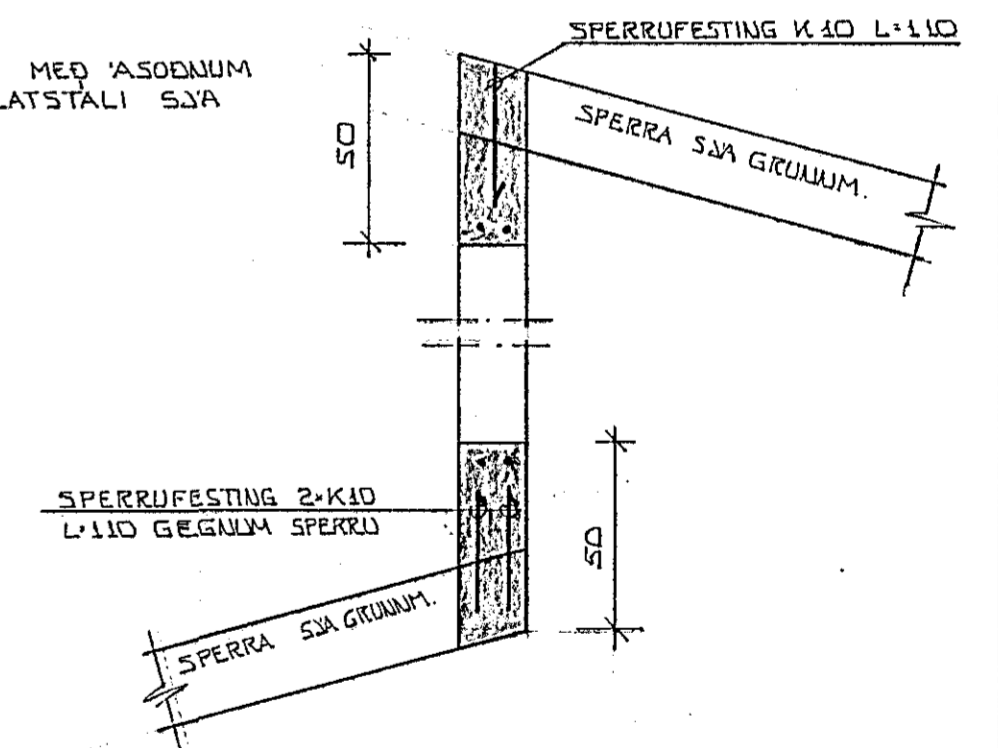

SNID E-E 1:20
AF TEIKN. NR. 06

GRUNNMYND HEDAR 1:50

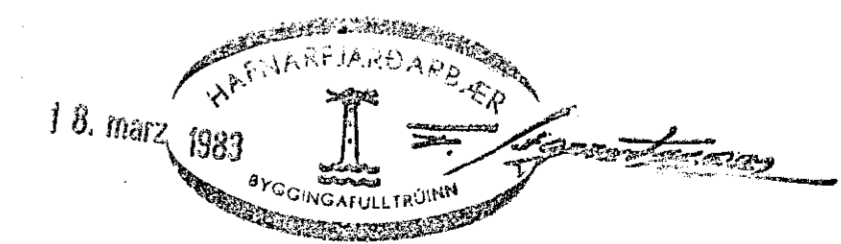

HRAUNBRÚN 52, HAFNARFIRÐI.		DAGS. MAJ 1982
ÞAKVIÐIR		REIKN. 2/10
MÆLIKV. 1:50 A 1:20		TEIKN. 26.
SIGURÐUR ÞORLEIFSSON		VERK.NR. 8215
STRANDGÖTU 11, HAFNARFIRÐI. SÍMI: 54751		FT.F.I. TEIKN.NR. 06