



Hrauntunga 14. Hafnarfirði.

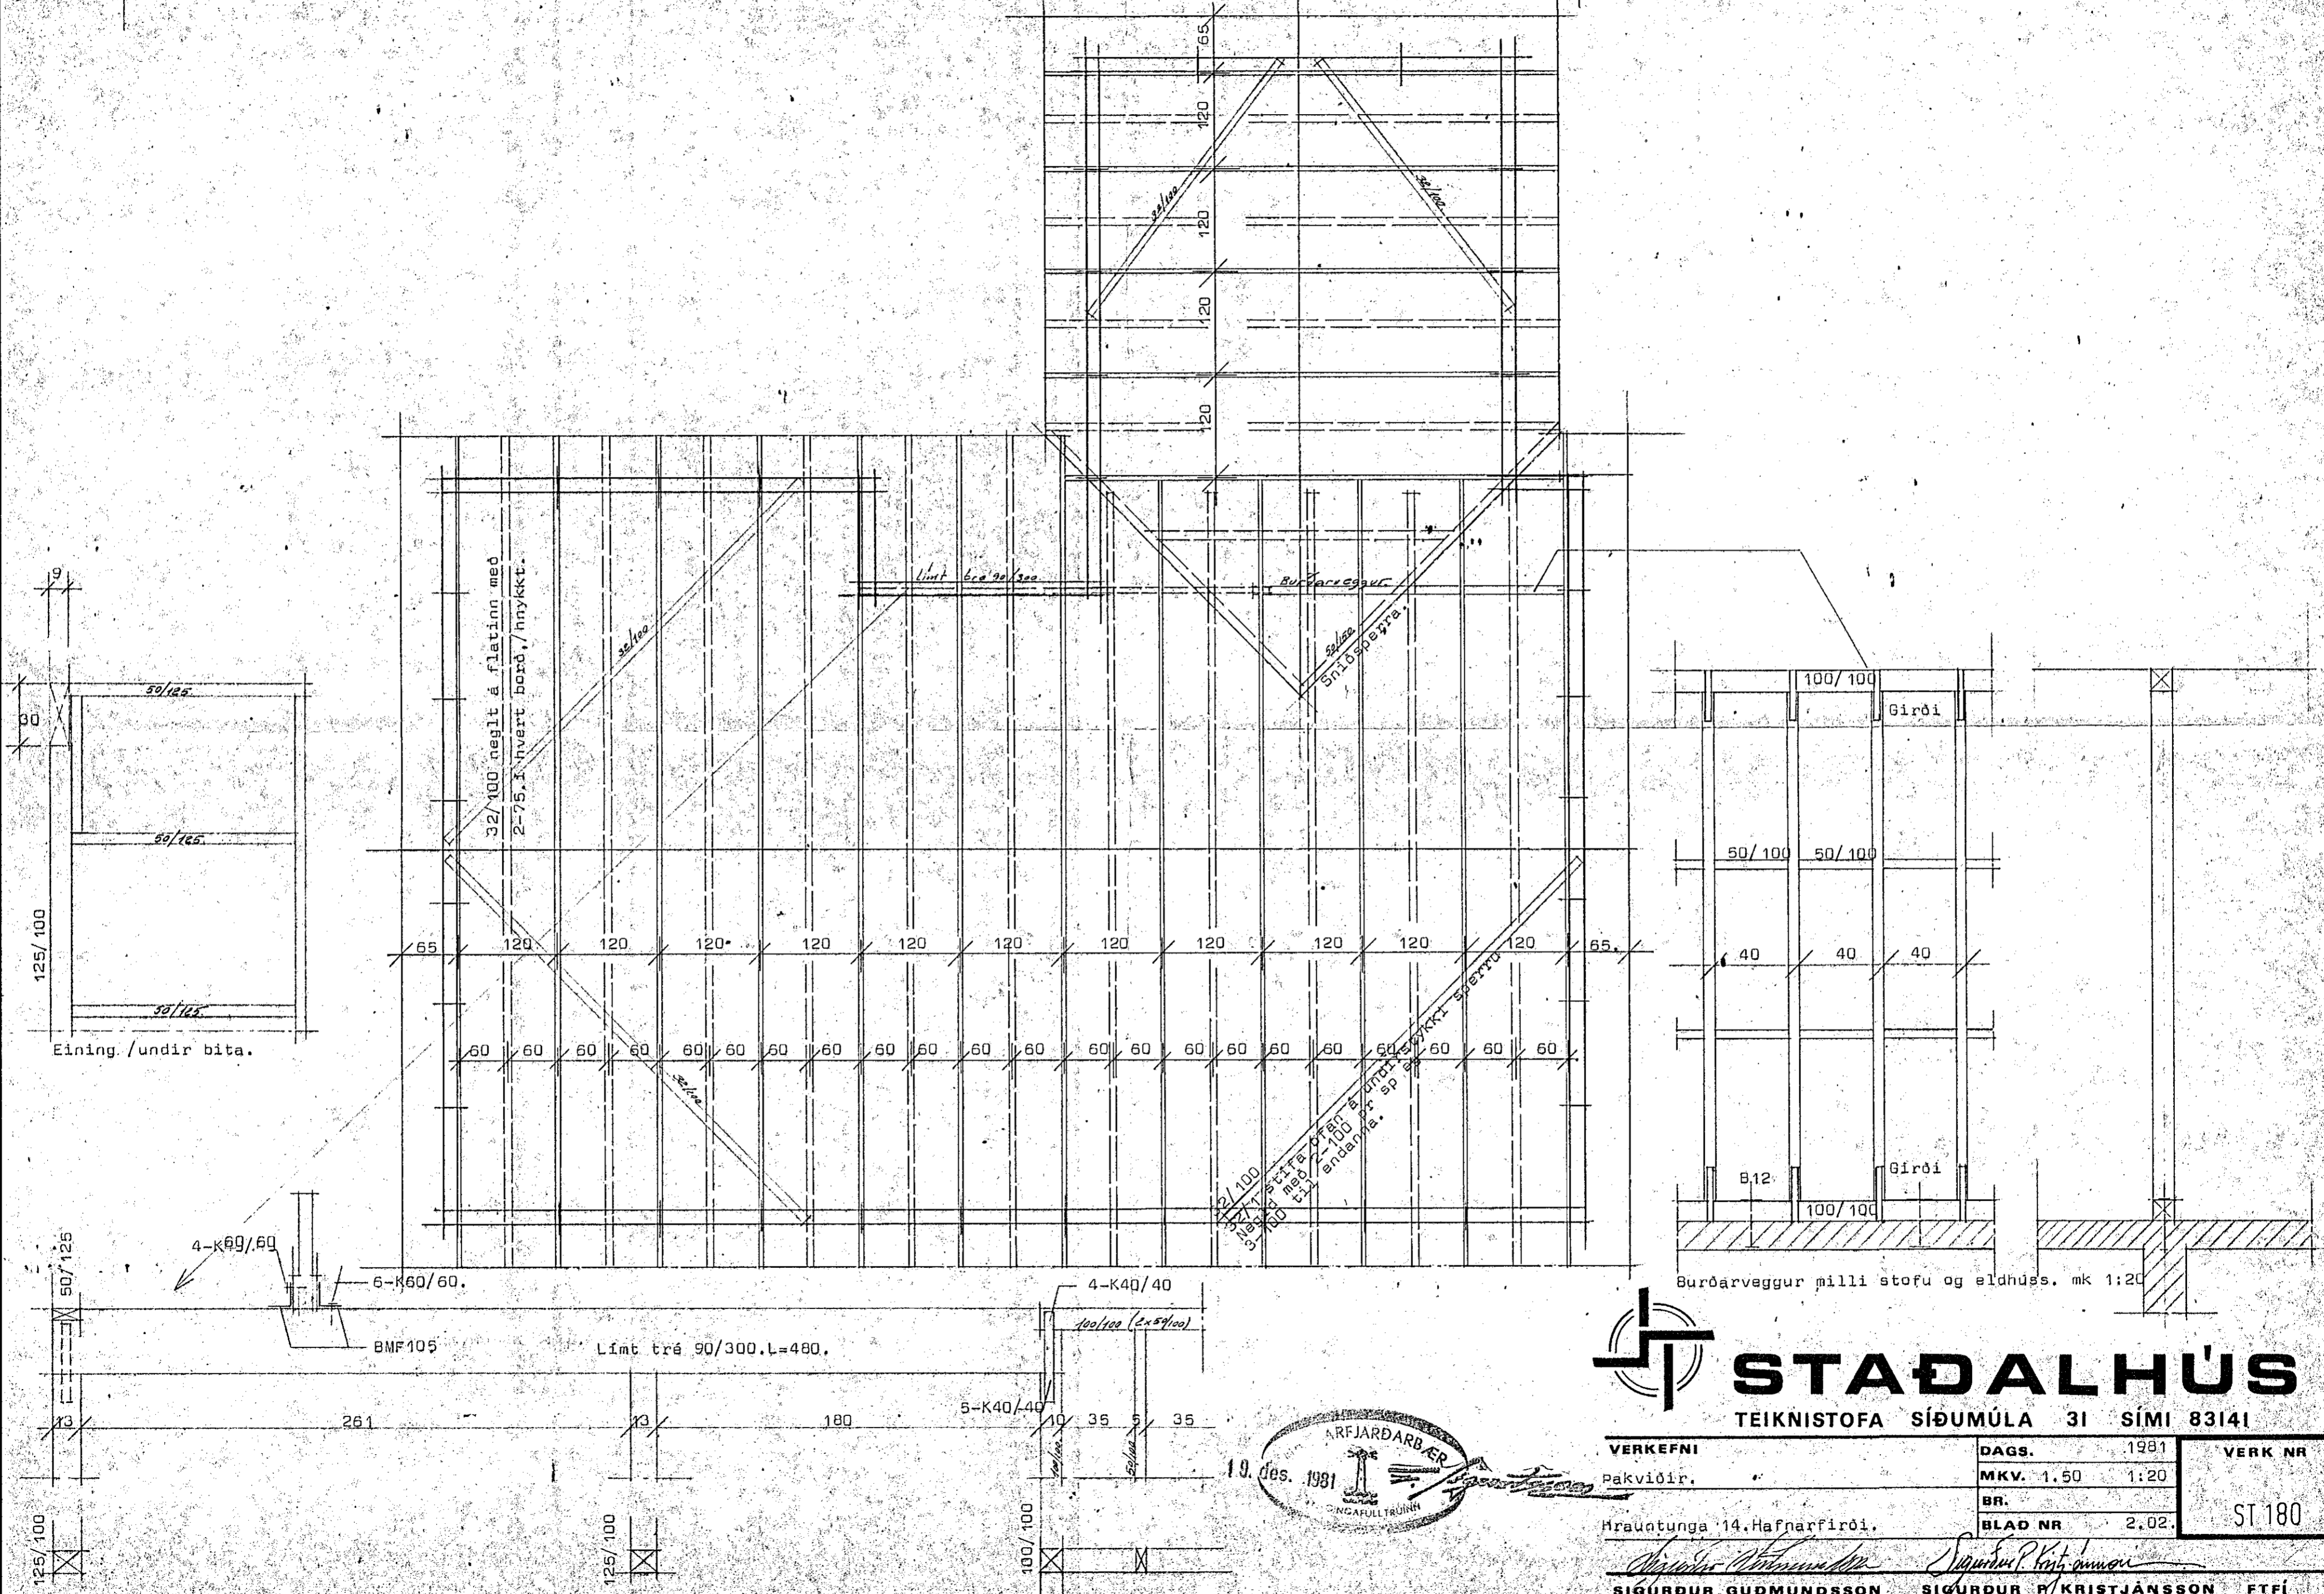

STADALHÚS S.F.
 TEIKNISTOFA SÍÐUMULA 31 SÍMI 83141

VERKEFNI	DAGS.	1981	VERK NR
Pakviðir.	MKV.	1.50	1:20
	BR.		
	BLAD NR	2.02.	ST 180

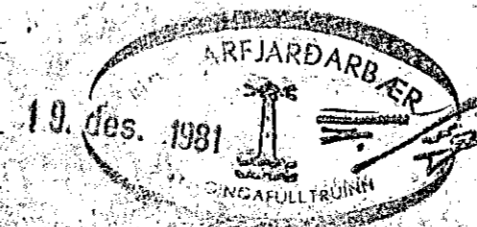

Hrauntunga 14. Hafnarfirði.
 SÍGURDUR GUDMUNDSSON SÍGURDUR KRISTJÁNSSON ETEÍ