




SÚLA S1 1:20

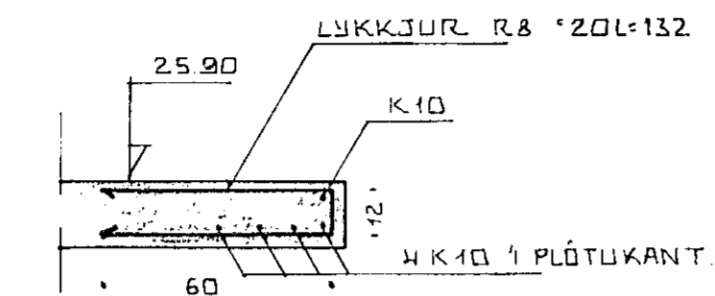


SNID C 1:20

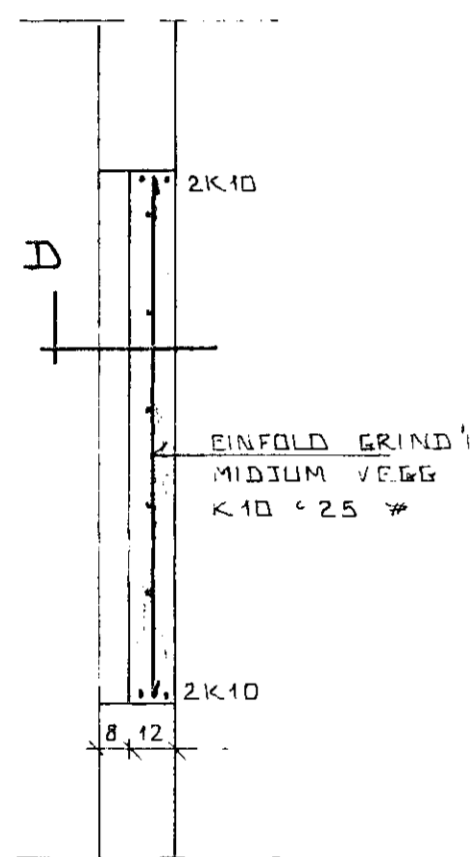


SÚLA S2 1:20

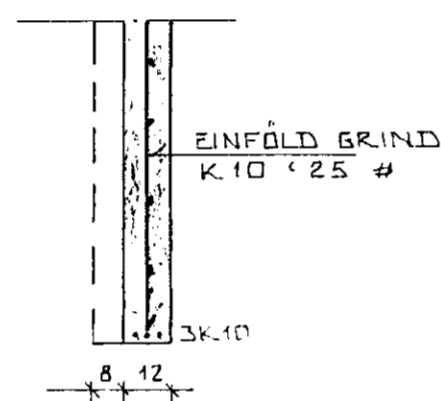


SNID A 1:20

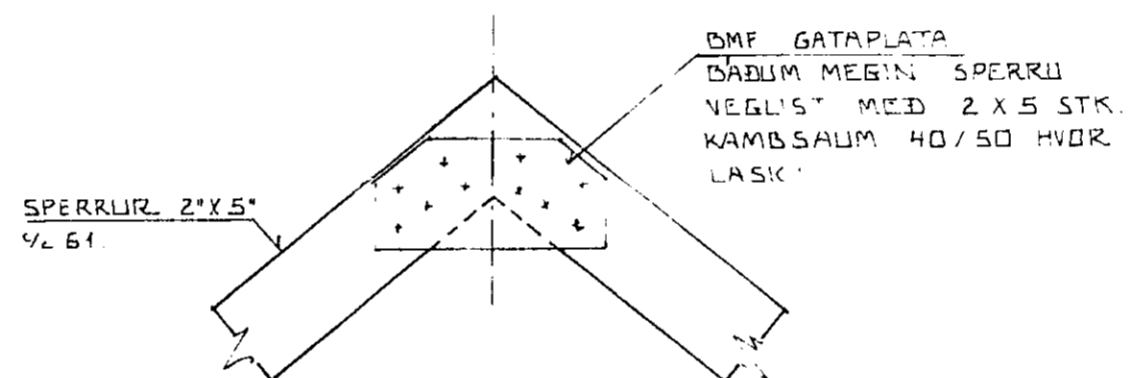


SÉRMYND I 1:10

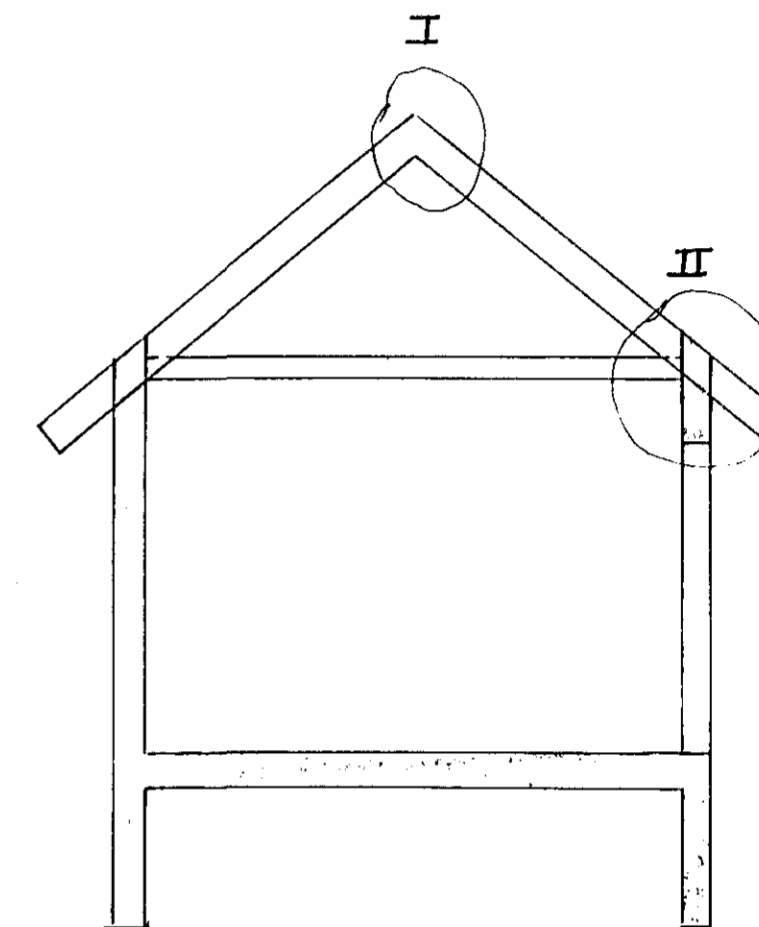


SNID B-B 1:50

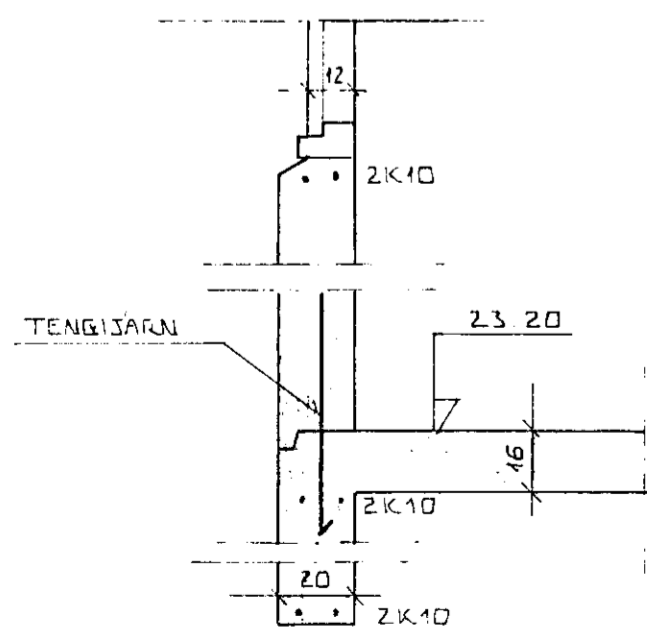

SNID D Í SÚLU S2 1:20

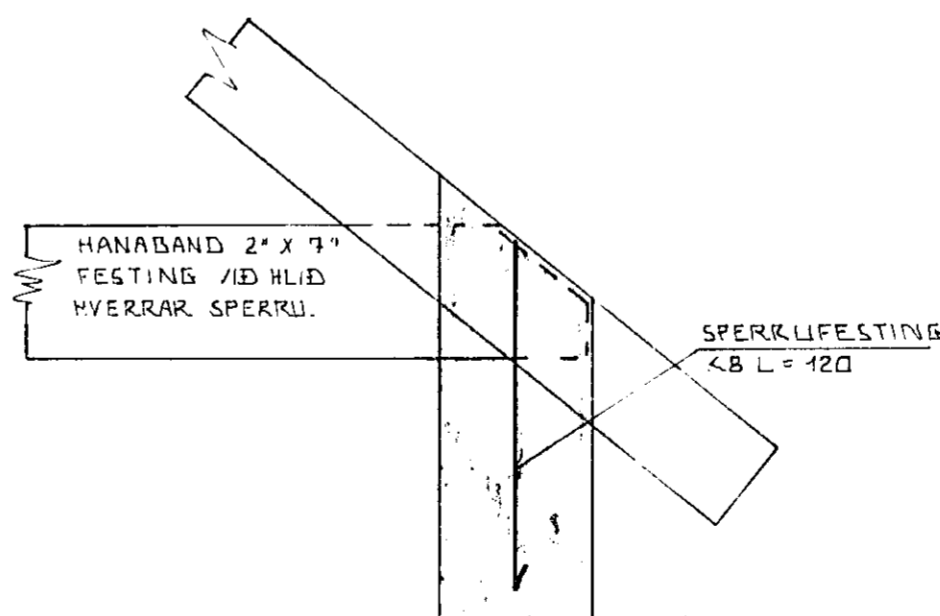

SÉRMYND II 1:10

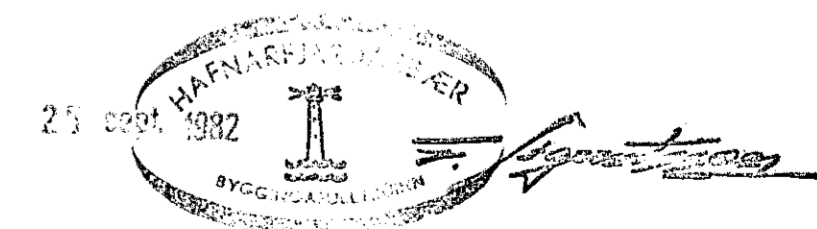

HRAUNTINGA 2 HAFNARFIRÐI	DAGS 09.09.82
SNID OG SÉRMYNDIR.	REIKN <i>812</i>
MÆLIKV 1:20	TEIKN <i>81</i>
SIGURÐUR ÞORLEIFSSON TEKNIFRÆÐINGUR F.T.F.I	VERK NR 8218
STRANDGÖTU 11 HAFNARFIRÐI SÍMI 54751	BLAÐ NR