




SNID A-A 1:50

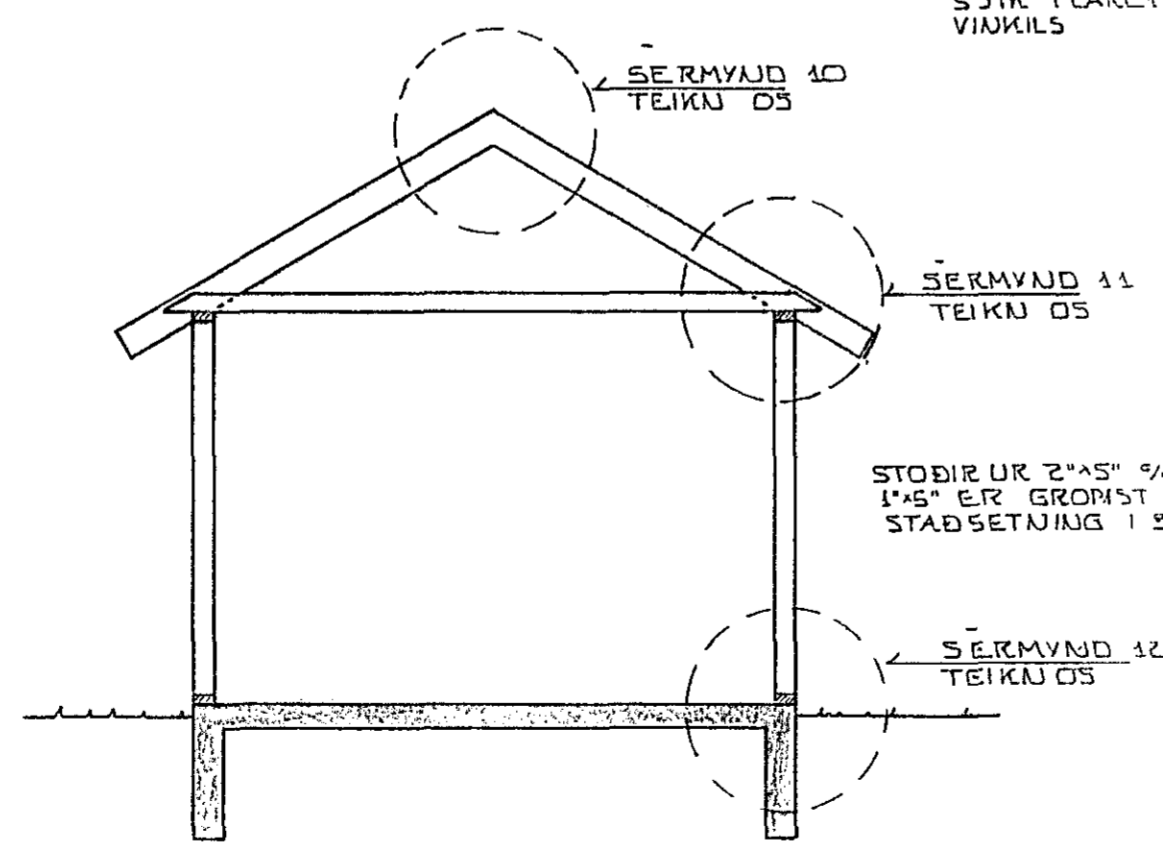


SNID B-B 1:50

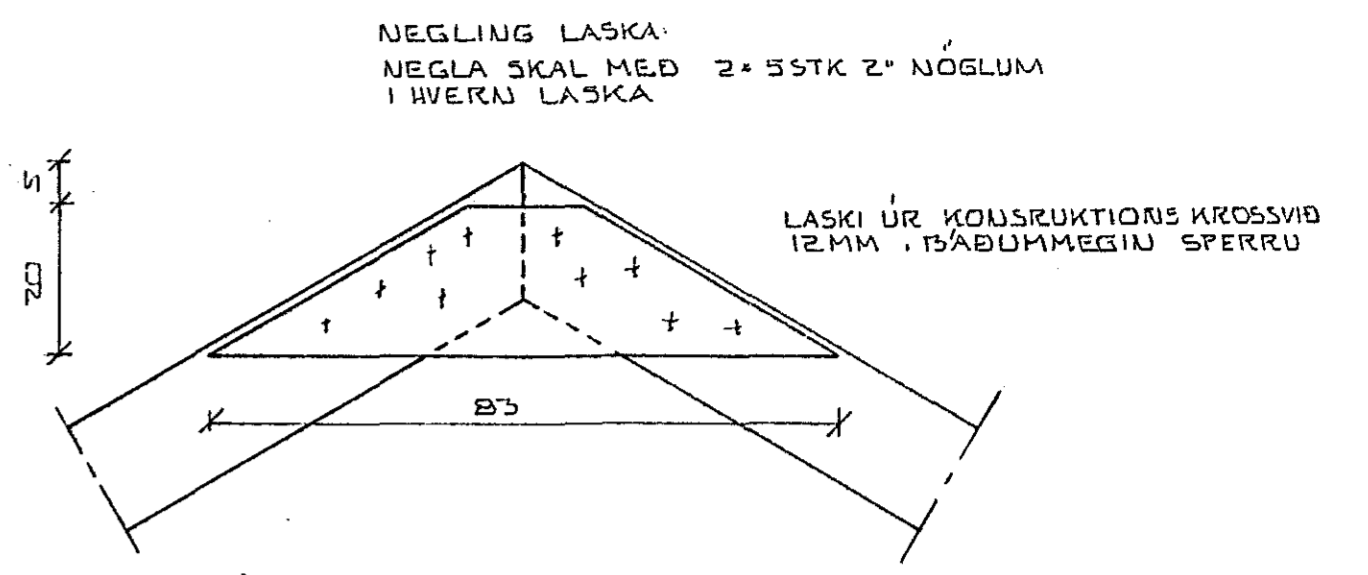

SERMYND 10 1:10

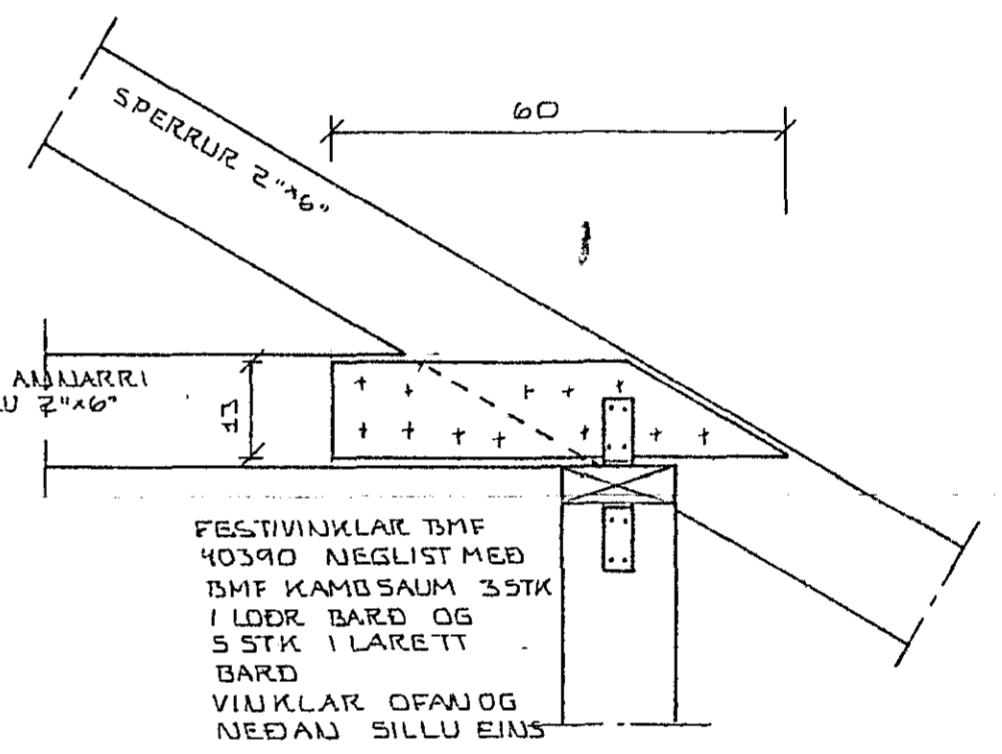

SERMYND 11 1:10

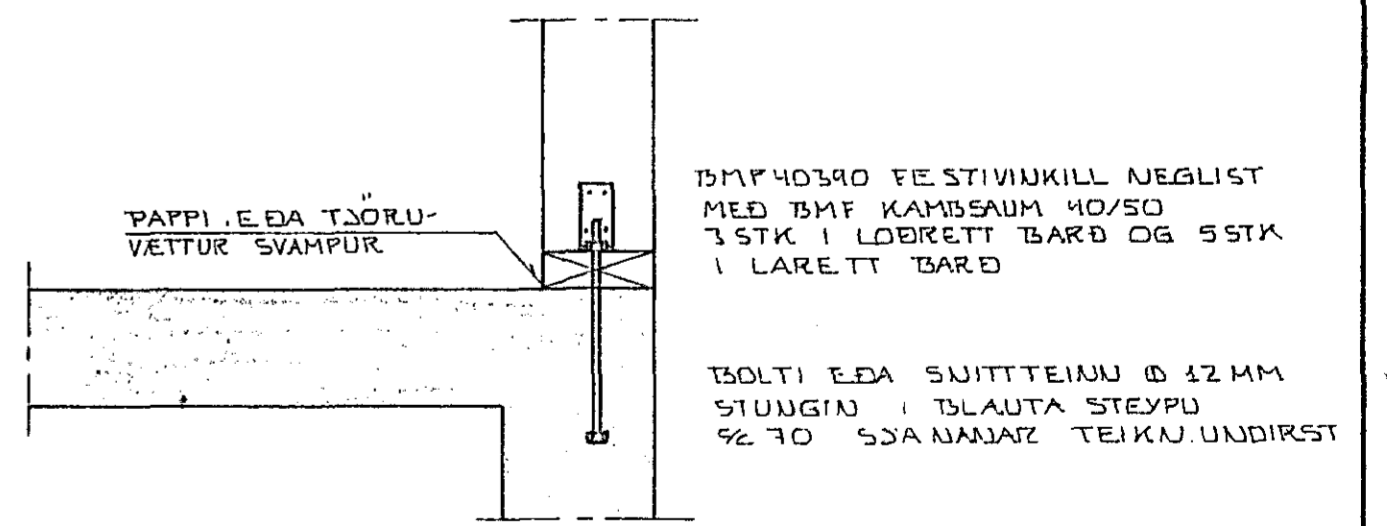

SERMYND 12 1:10

24. júlí 1982

HAFNARFJÁRDARBER  
BYGGINGAFLUTRÚNN

HRAUNTUNGA 4 HAFNARFIRÐI		DAGS	B2072.1
SNIDMYNDIR BURÐARVIRKI		REIKN.	
		TEIKN.	
		VERK NR.	8202
SIGURÐUR ÞORLEIFSSON, TEIKNIFRÆÐINGUR		F.T.F.I.	TEIKN NR.
STRANDGÖTU 13 HAFNARFIRÐI SÍMI 54754			05