


PAKPLATA PLOTUPYKKT 12CM
-1:50-

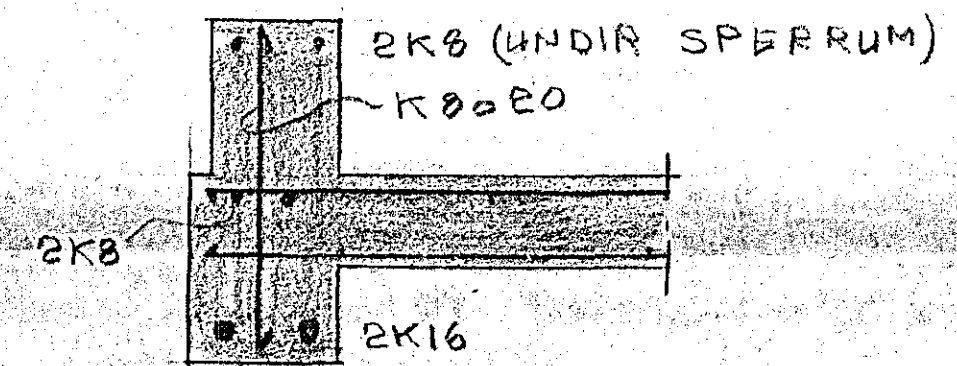

A3 1:10

SKÝRINGAR SJA BL. 1 OG 2
TENGIJARN FYRIR SPERRUR 10MM

HRINGBRAUT NR. 25 HAFNARFIRSI
BLAD NR. 3 JARNR STEYPA
HAFNARF OLLI '68 Þórunn B. Þórhildarsen