




Snid í opfl. 1:10

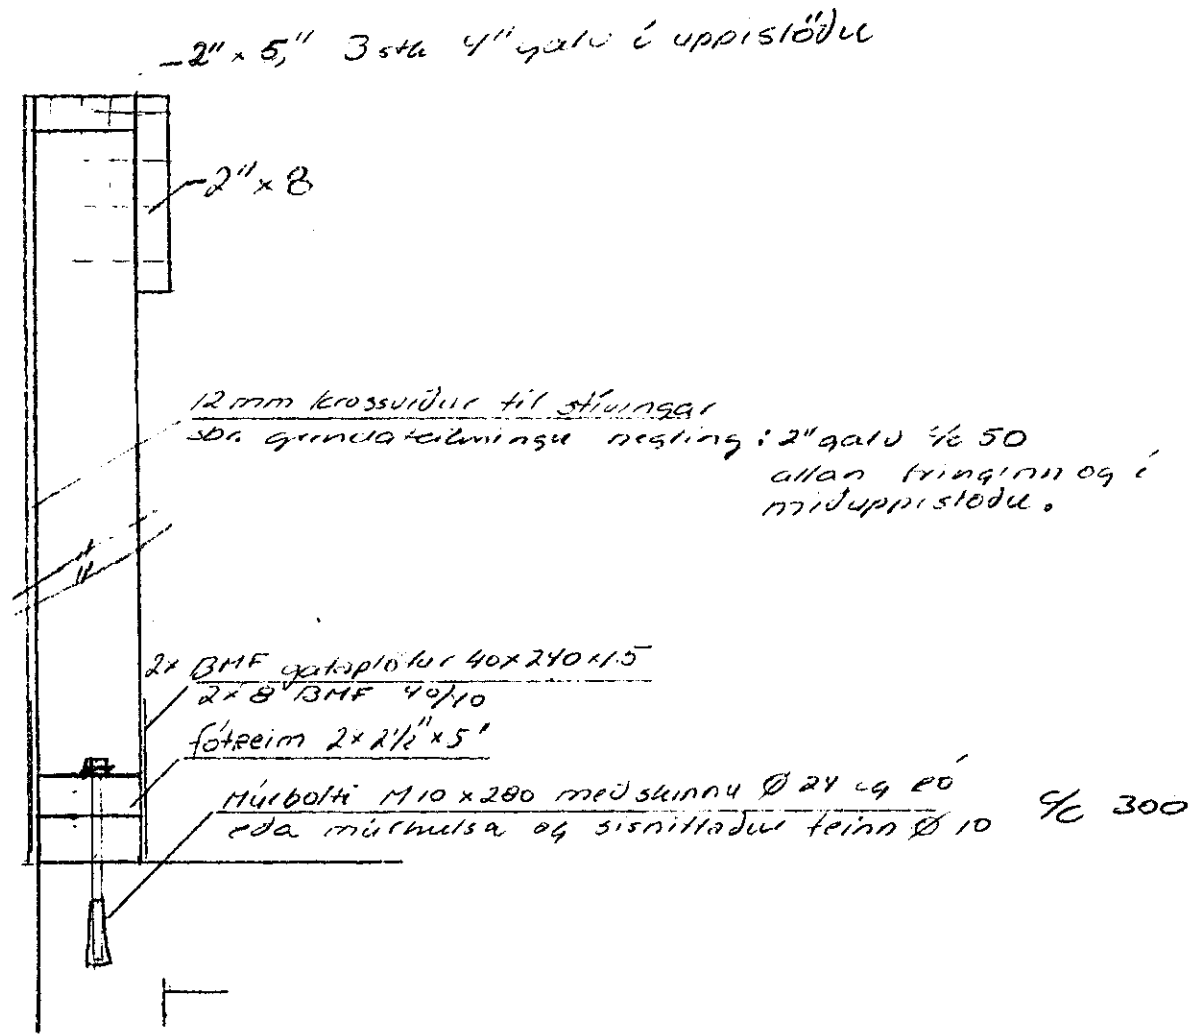



Snid í gind G2 1:10
nefning sbr snid í gatl

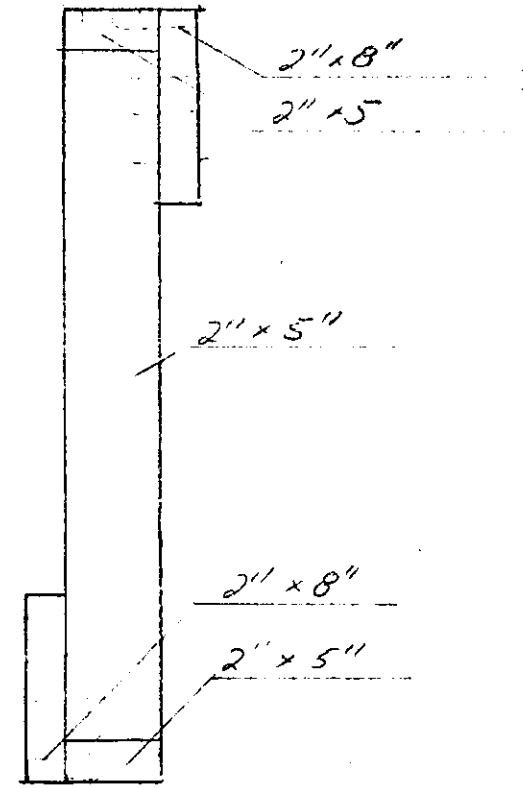



- stálte 250 x 80/120 x 10 1 stu
- stálvinklar 80/200 x 80 x 6 30 stu
- stálvinklar 80/250 x 80 x 12 6 stu
- stálslætur 80 x 600 x 10 6 stu

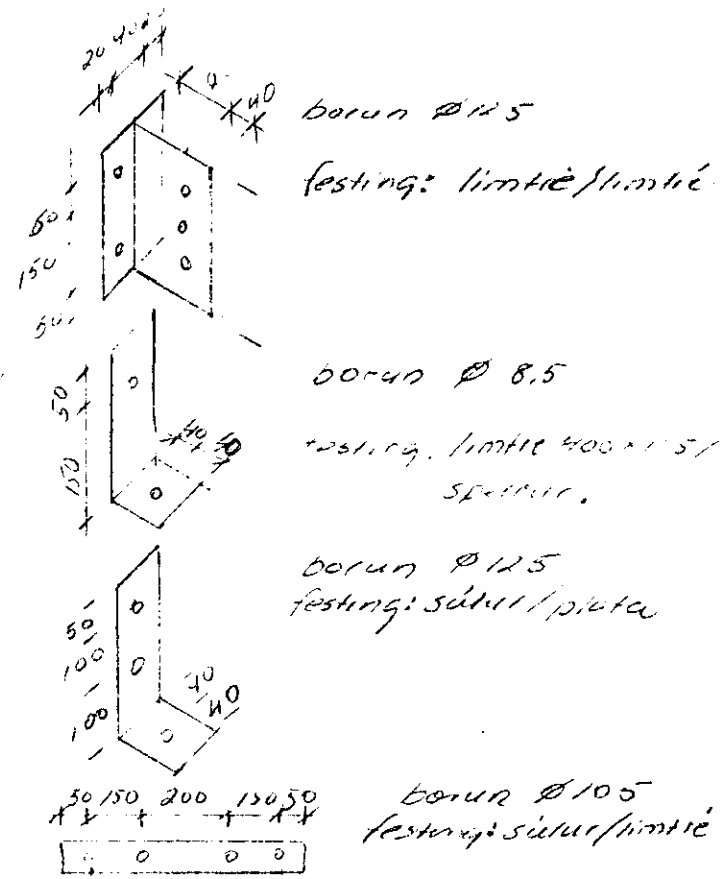

Deili í NV kuist
gind G4 1:10

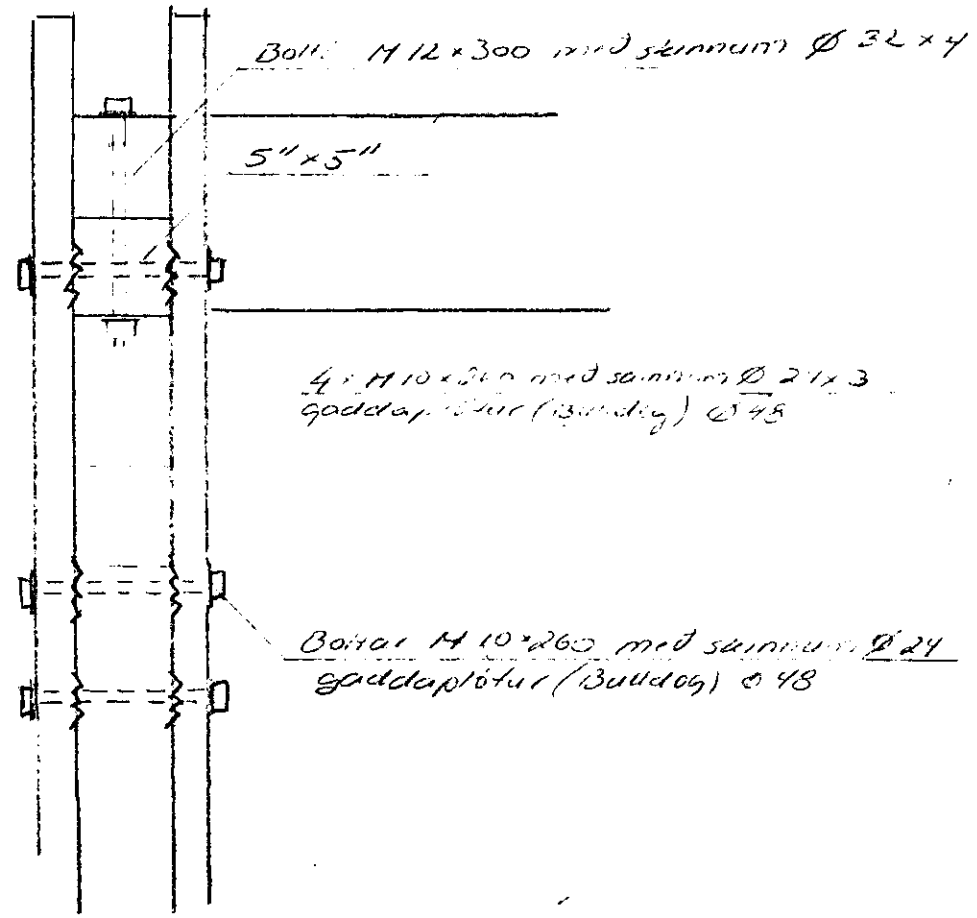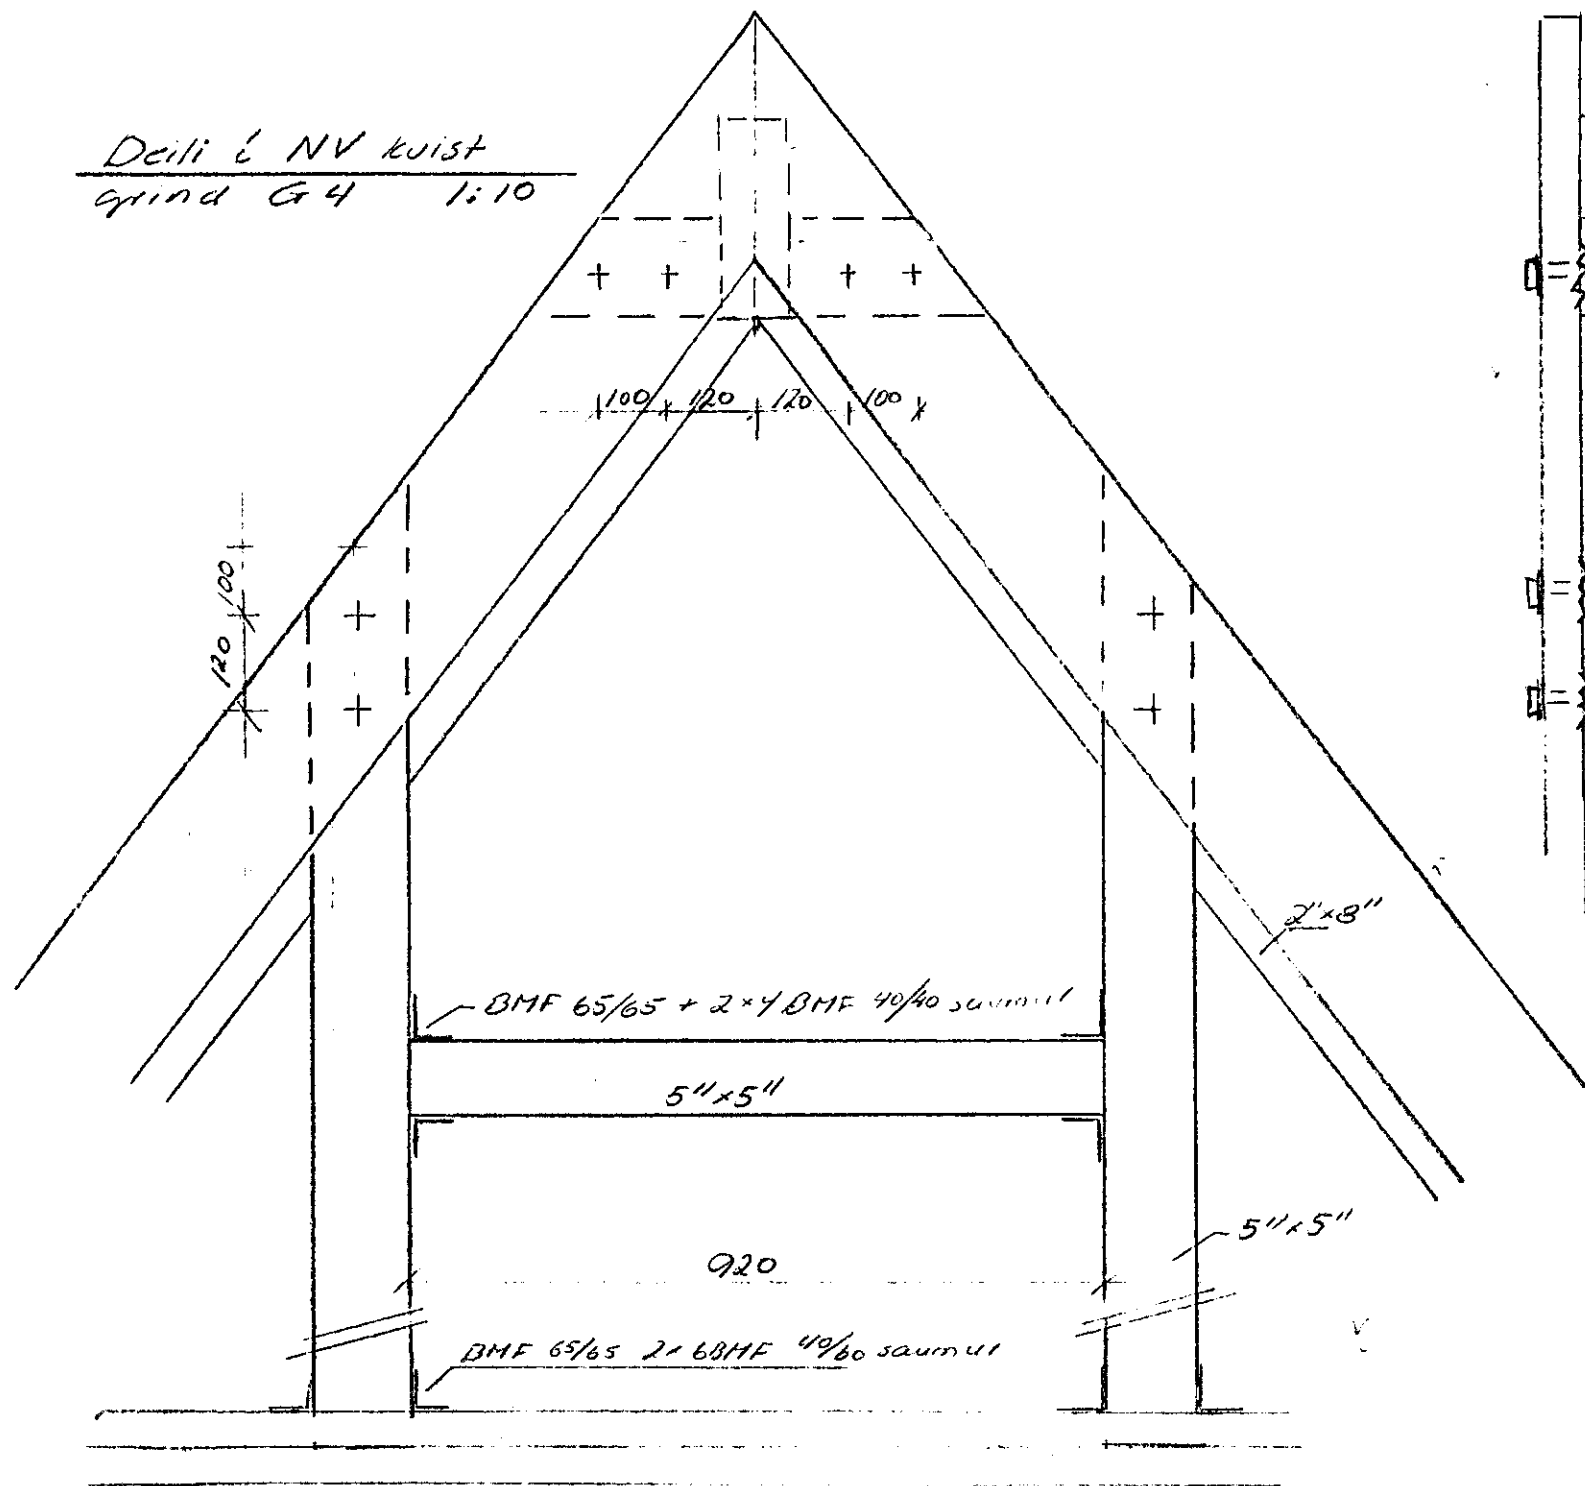

Súlufr. S10952
H 1:10

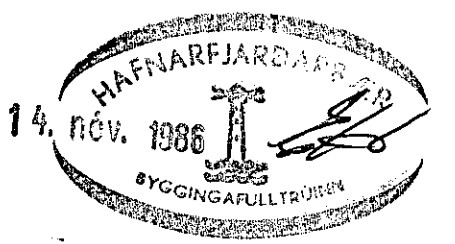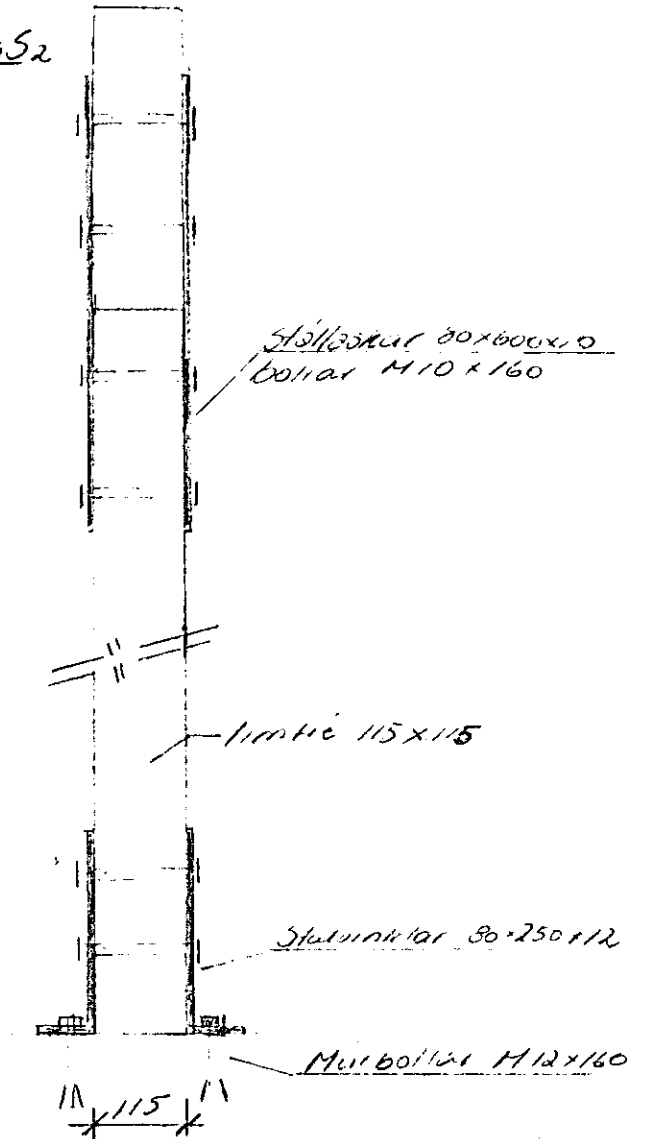

Guðmundur K. Jónsson TÍL 588992

Heingbraut 5 Hafnarfjarði	
M = 1:10	SNID og Deili
1. skammt	
Ok 1986	Bl. 4 of 4