
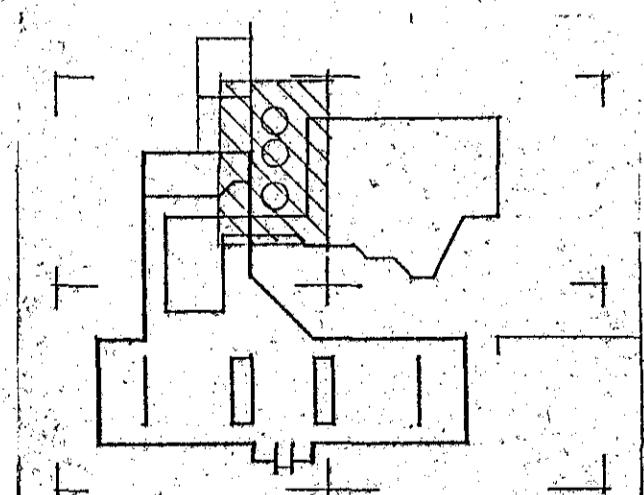


SKÝRIN GAR:

ALMENNAR SKÝR. SJÁ BL. NR. 1-01
STEYPA I UNDIRSTÓDUR OG
BOTNPLÖTU S 250

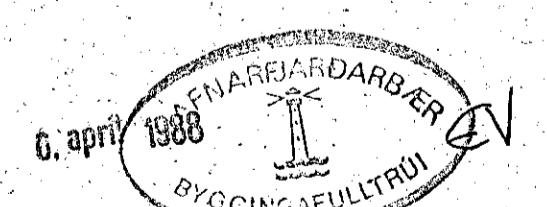

BR.NR.	DAGS	EDLI BREVTINGAR	SIGN.
SUNDLAUG I SUDURÍA			DAGS. NOV '87
UNDIRSTÓDUR - MÁLTEIKN			HANNJAD
MELIKV. AL. 50			TEKNAÐ
SIGURDUR ÞORLEIFSSON TEKNIFREDINGUR F.T.F.			VERK. NR.
STRANDGOTU 11 HAFNARFIRFI SÍMI 54751			BLAD NR.
			1-51