
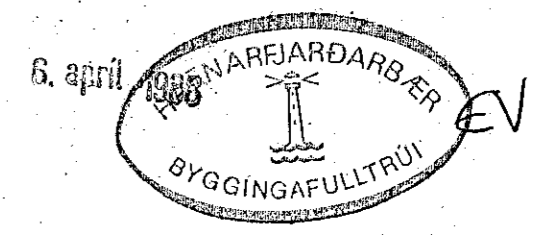


SNID 21-21 \cdot 1:10
1-61

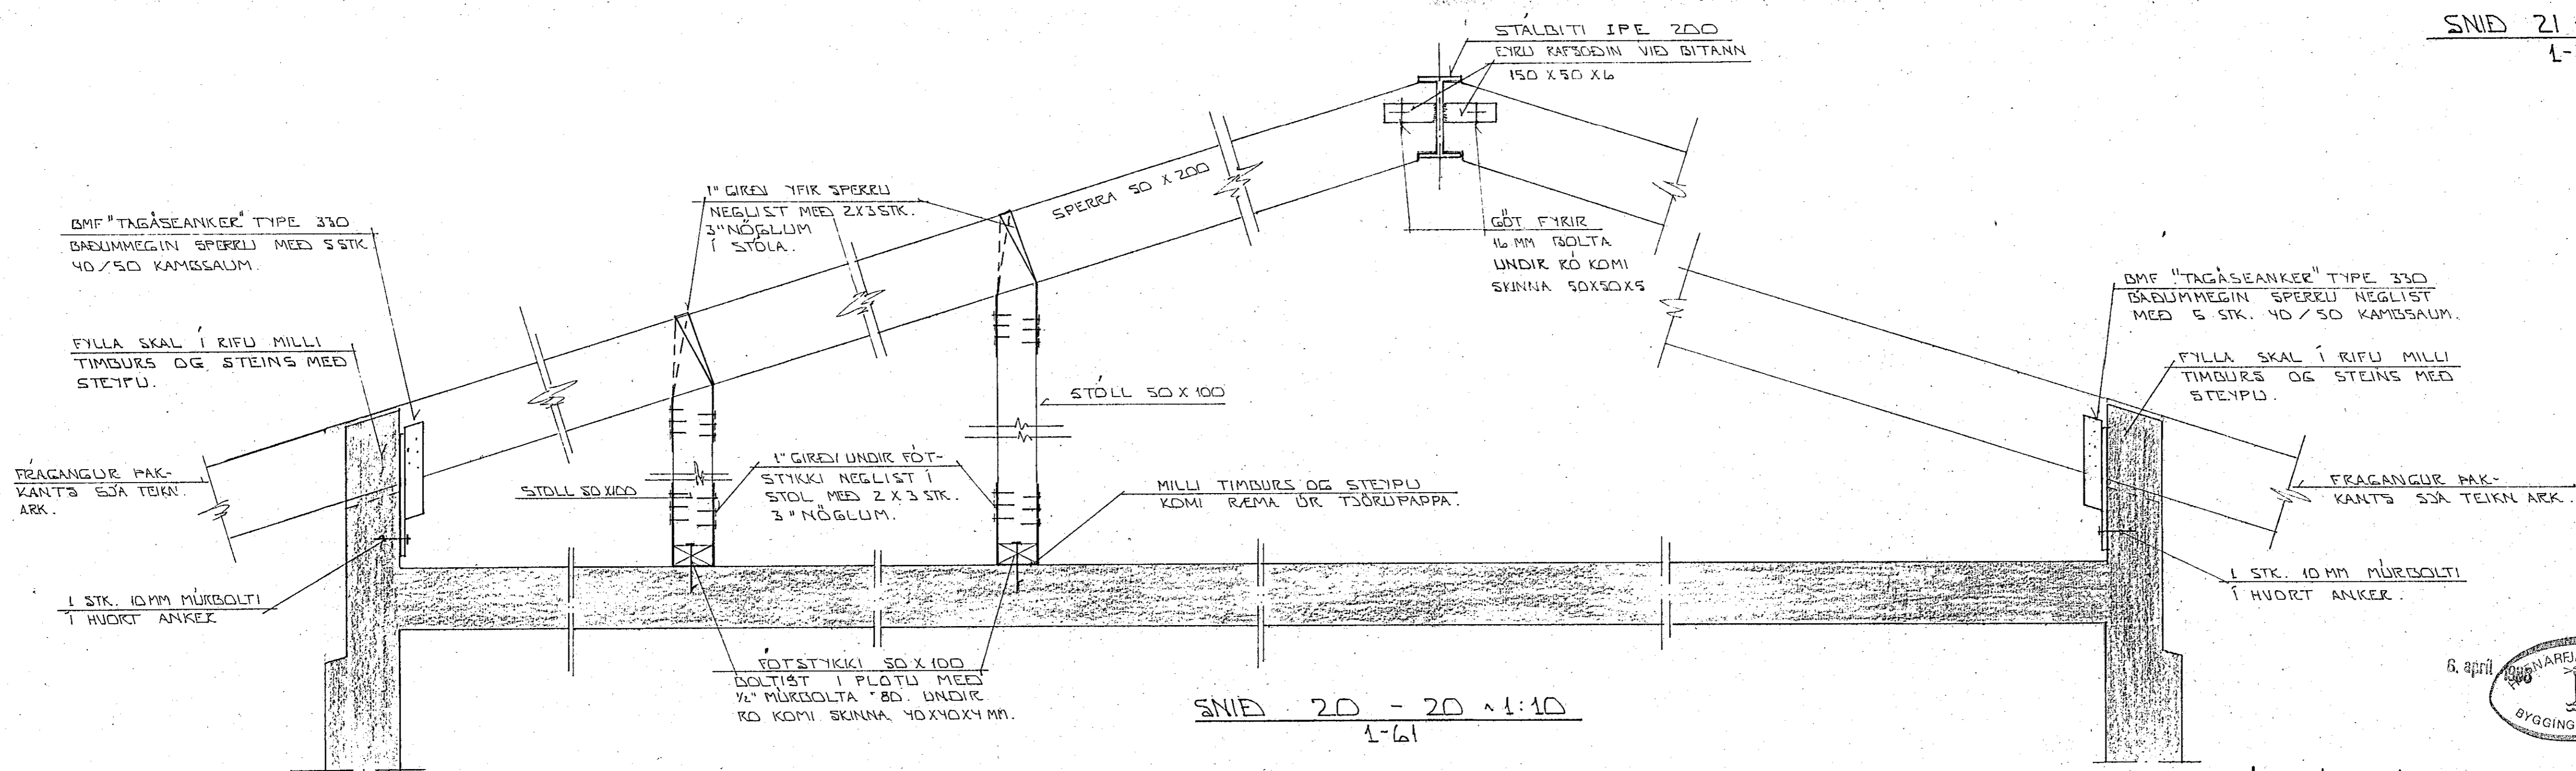

BR.NR.	DAGS	EDLI BREVTINGAR	SIGN.
SUNDLAUG Í SUEURIBE HAFNARFIREI			DAGS NOV. 87
SNID 1 PAK			HAFNAR
MELIKV. \cdot 1:10			TEIKNAD. 80
SIGURÐUR ÞORLEIFSSON			VERK NR. 8448
STRANDGÖTU 11 HAFNARFIREI SÍMI 54751			BLAD NR. 2-62