



Grunamynd af þaki
M. 1:100



Bili B11 M. 1:20

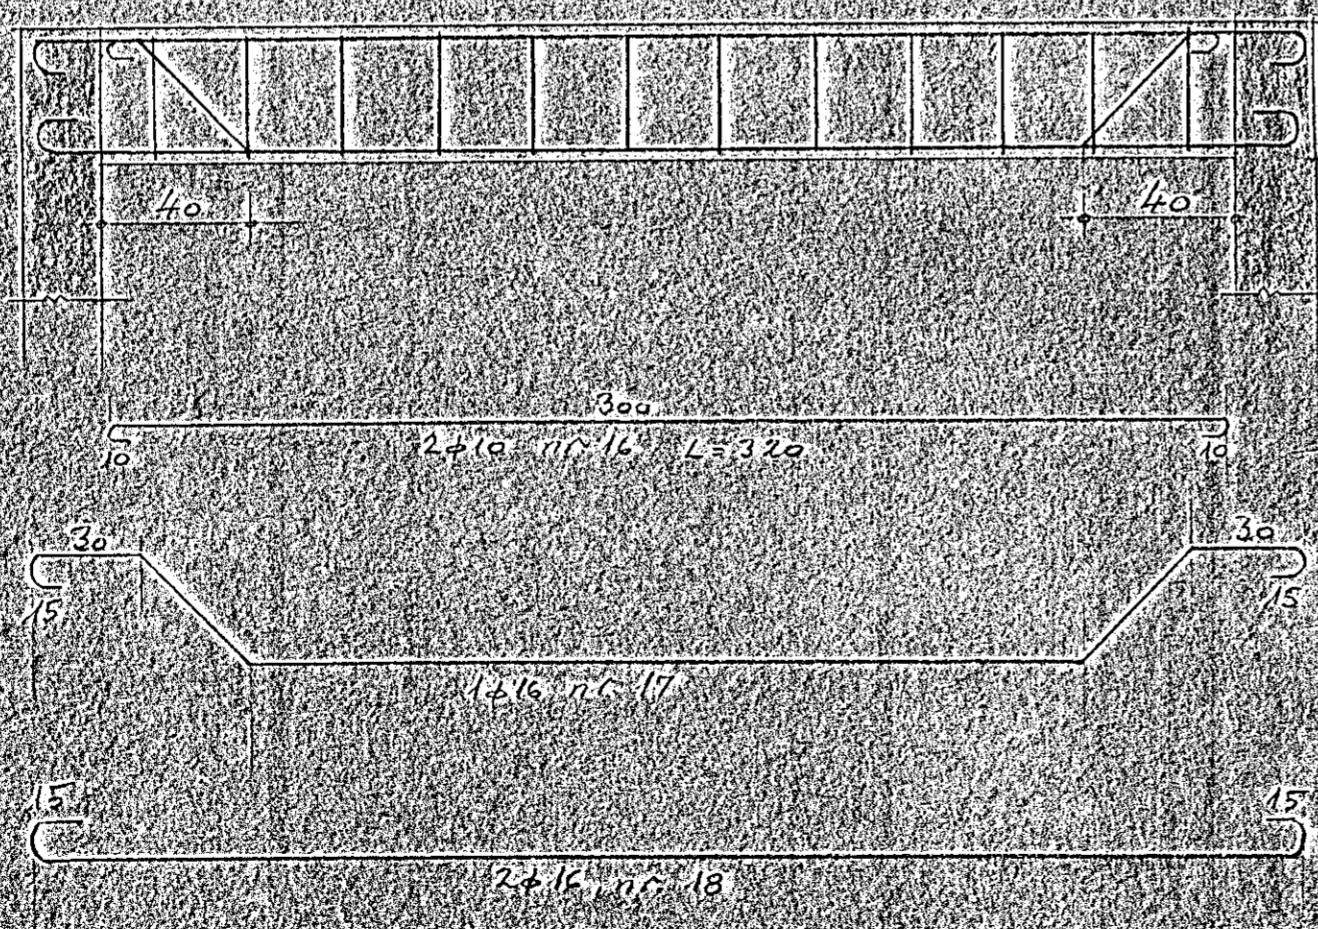

Snið 1 B11
M. 1:20

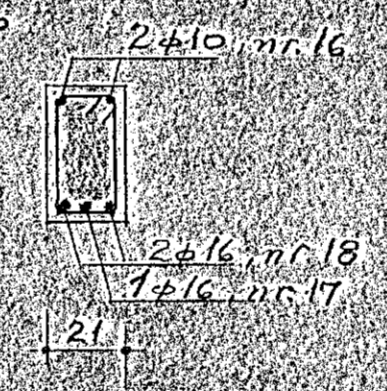

Hringbraut nr. 59
Halnartíða
Bili B11 - Deildin

PALL FLYGENRING
Verkfæðingur

M. 1:100	Reikn.	J.F.
M. 1:20	Teikn.	
Dagur	Allt	10.07
10.10.59		