


GRUNNMYND 1:50

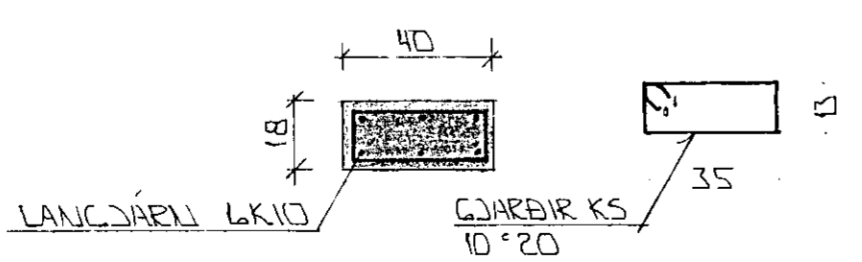


SÚLA S2 1:20

STEYPA:
 S > 250
 VS ≤ 0.5
 LOFT ≥ 6%
 SEMENT ≥ 300 KG/M³

SKÝRINGAR

ALMENNAR SKÝRINGAR SJÁ BL.NR. 1-01.
 SÚLA SJÁ BL.NR. 1-07.

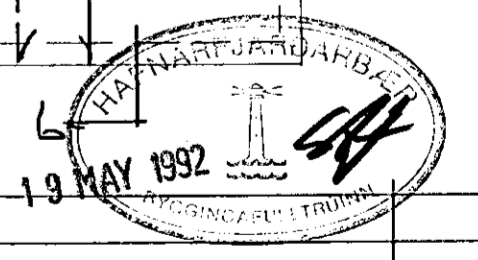

BR.NR.	DAGS	EDLI BREVTINGAR	SIGN.
HÖRCSHOLT 3 HAFNARFIRÐI			DAGS NOV 91
BENDING VEGGJA 2 HÆÐAR			HANNAÐ 4/71
BENDING PLOTU 2 HÆÐ			TEIKNAD 6/71
MELIKV. 1:50 1:20			VERK NR. 9146
SIGURÐUR ÞORLEIFSSON TEKNIFRÆÐINGUR F.T.T.F.I.			BLAD NR. 1-05
STRANDGÖTU 11 HAFNARFIRÐI SÍMI 54751/54255			